


GREENLEAF CLARK'S SUBDIVISION.

OF BLOCK 69

Lyman Dayton's Addition to St. Paul.

SCALE 1 INCH = 40 FEET.

A. GOTZIAN'S SUB.

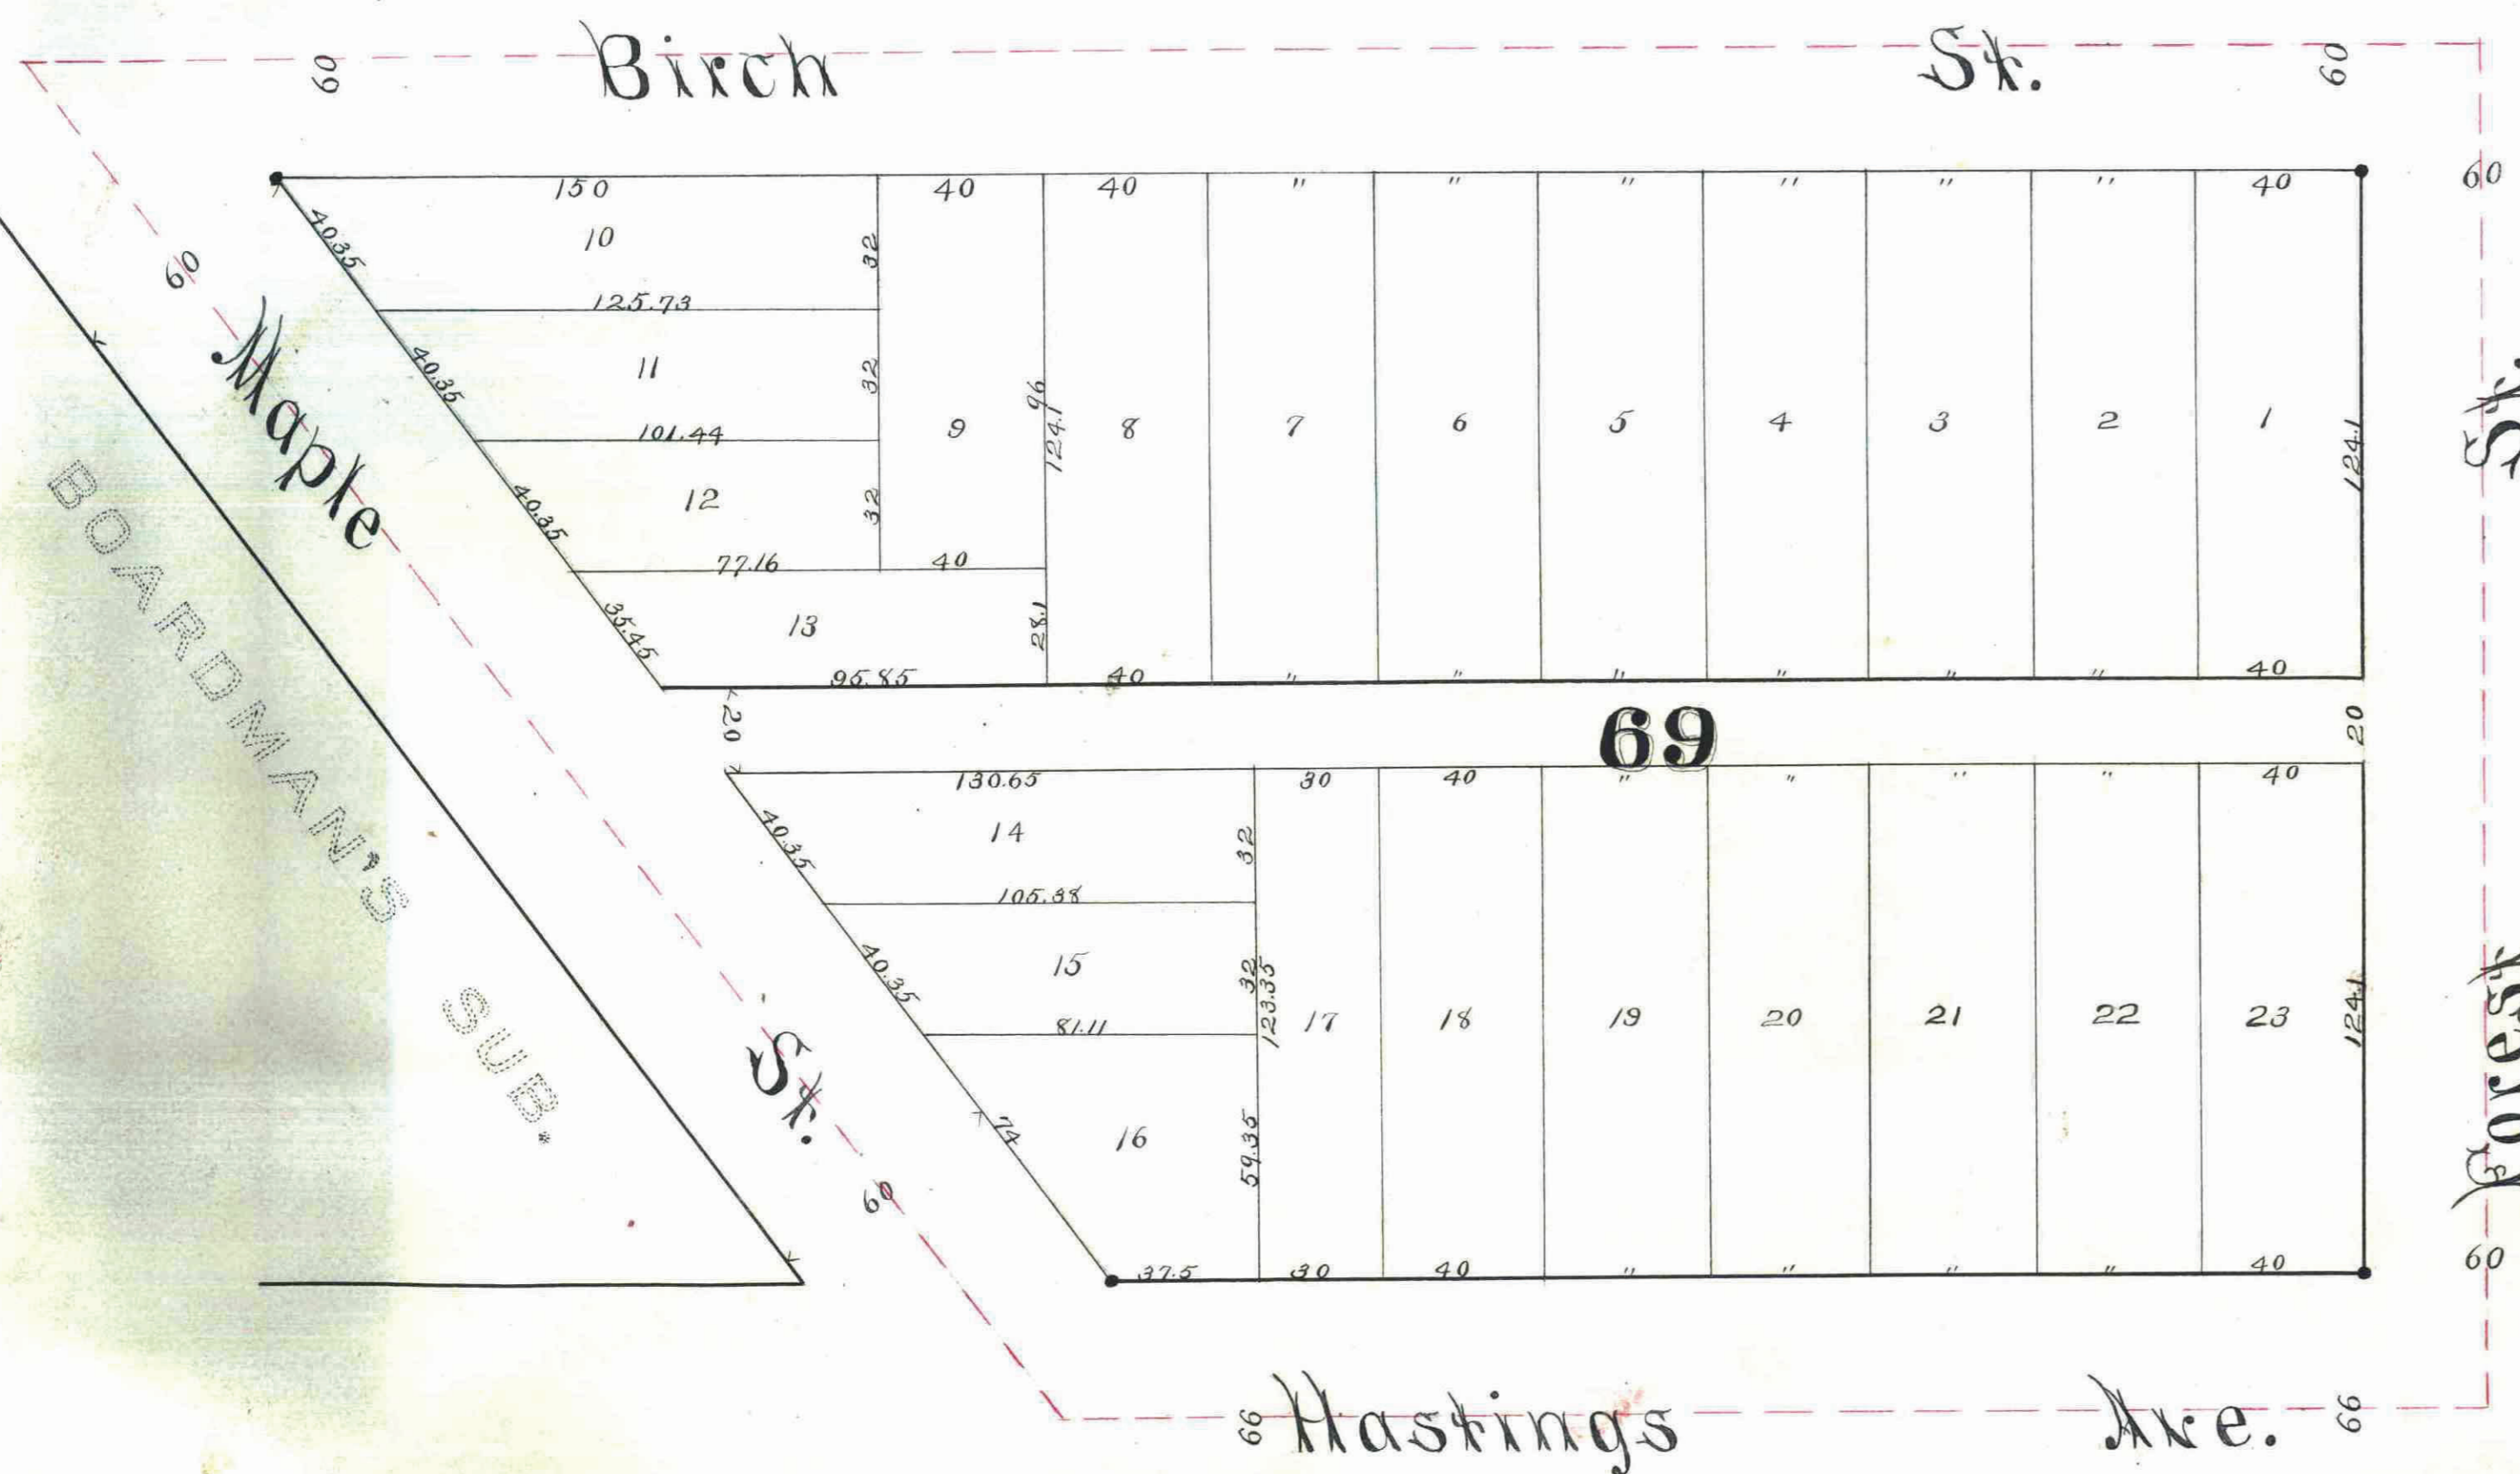

YANDE'S

ADD. M & L'N RES.

• Indicates Iron.

This plat document is an UNOFFICIAL copy of a Subdivision Plat or Registered Land Survey and is made available for information purposes only.



To obtain an official copy please contact the Ramsey County Recorder's Office.

177

St Paul Minn Nov 12th 1885.

I hereby certify to having surveyed and plotted the property as described on this map as Greenleaf Clark's Subdivision of Block 69 "Lyman Dayton's Addition to St. Paul," and have placed iron monuments at the corners of each and every Block as shown on this map, and the same is correct.
D. L. Curdick, Surveyor.

State of Minnesota } ss. On this 14th day of November A.D. 1885 before me the undersigned
County of Ramsey } personally appeared D. L. Curdick to me well known, and acknowledged that he executed the foregoing certificate as his own free act & deed.

H. L. Carver Notary Public
Ramsey County Minnesota

This is to certify that D. Greenleaf Clark am the owner and proprietor of Block 69, "Lyman Dayton's Addition to St. Paul" and have caused the same to be surveyed and plotted and to be hereafter known as Greenleaf Clark's Subdivision of Block 69 "Lyman Dayton's Addition to St. Paul," as shown by this plat and hereby dedicate to the public and for the public use forever all the streets, avenues and alleys hereon indicated.

Witness my hand and seal this 14th day of November A.D. 1885.

In presence of
H. L. Carver }
Henry Rochat - } Greenleaf Clark

State of Minnesota } ss. On this 14th day of November A.D. 1885 before me personally appear
County of Ramsey } ed Greenleaf Clark, to me well known, and acknowledged that he executed the foregoing certificate as his free act and deed, for the uses and purposes therein expressed.

H. L. Carver Notary Public
Ramsey County Minnesota

Accepted and approved this 14th day of November, A.D. 1885. } J. O. Johnson } PLAT
J. A. Starkey } COMMISSIONER
J. M. Van Slyke

I hereby recommend the acceptance of the within plat by the Common Council.
Dated St. Paul Minn Nov 17 1885
H. W. Hummelts
City Engineer.

Accepted by the Common Council of the City of St. Paul this 17th day of Nov 1885.
J. H. Muegge
City Clerk.

St Paul Minn Dec 21 1885.

Stamps paid and transfers entered.
Jas O'Neil
County Auditor.
Ramsey Co. Minn.

St Paul Minn Nov 21 1885
Assessments Paid
George J. ...
City Treasurer.
St Paul, Minn.

STATE OF MINNESOTA } ss.
County of Ramsey }
Office of the Register of Deeds.
This is to certify that the within instrument was filed for Record in this Office, at St. Paul, on the 14th day of November A. D. 1885 at ... o'clock ... M., and that the same was duly recorded in Book ... of ...
pages ...
R. C. Miley
Register of Deeds.

DRAWN BY JOHN M. GRAY