
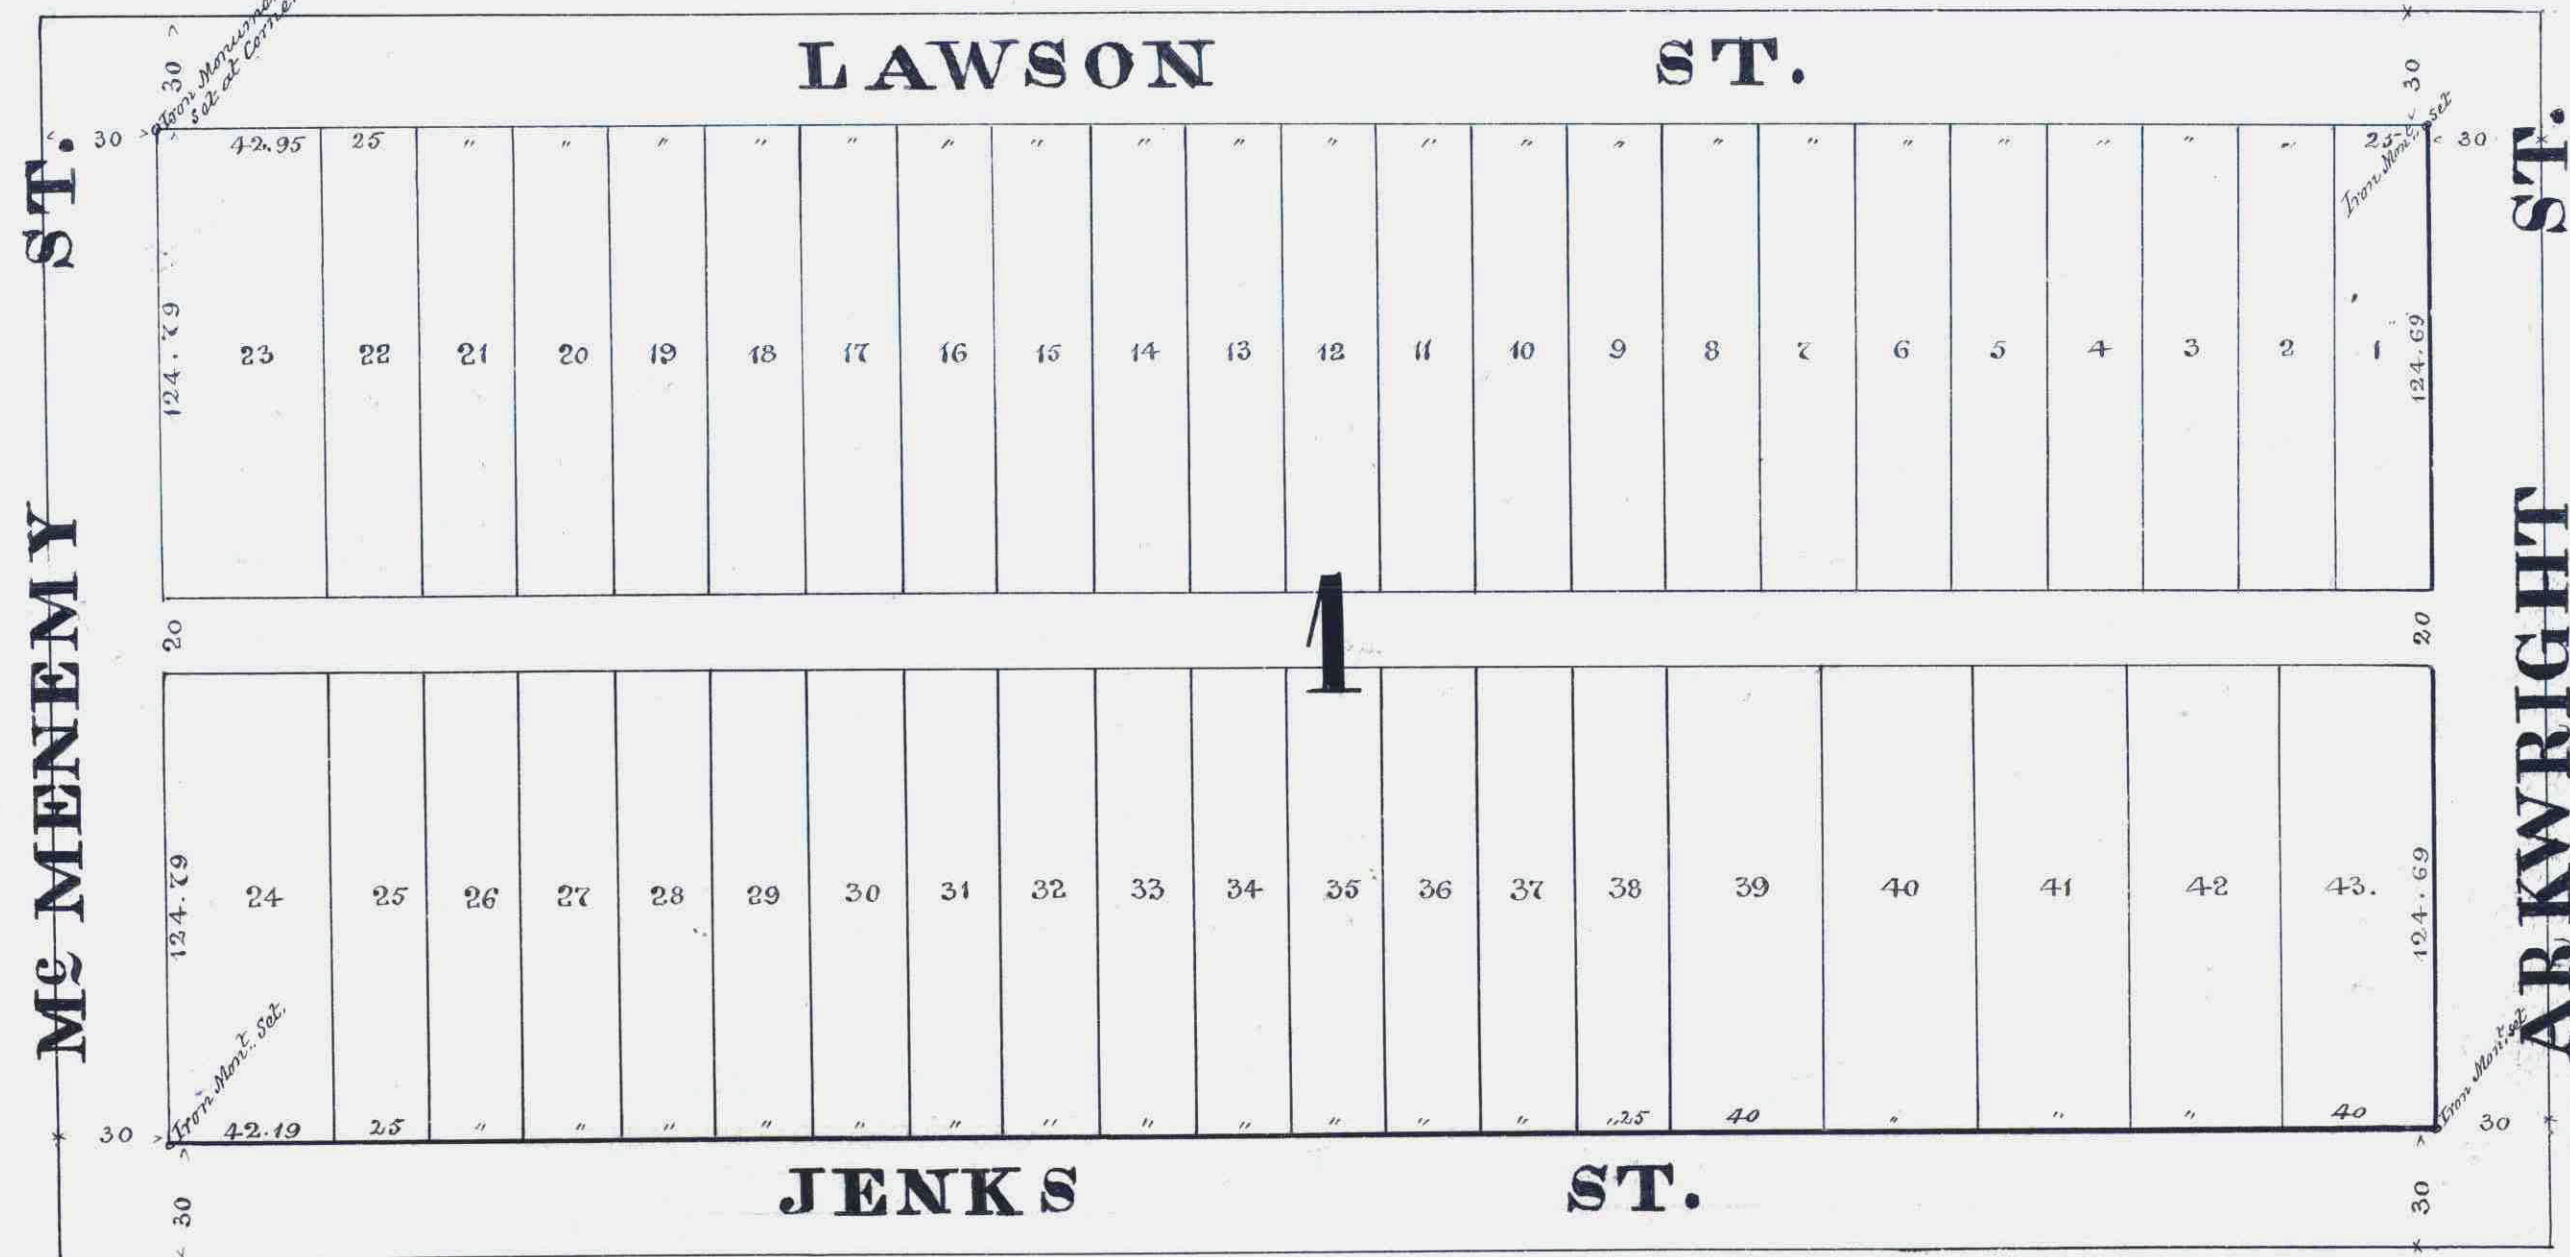


# COOPER'S ADDITION. TO ST. PAUL.

SURVEYED BY GATES A. JOHNSON AP. 1883.

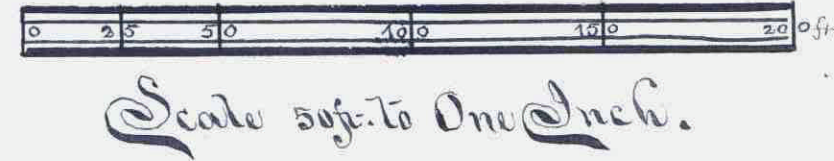

City Treasurers Office, St. Paul Minn.  
Aprix May 9. 1883.

All assessments for local improvements paid.  
*George A. Hill*  
City Treasurer

Office of Register of Deeds  
County of Ramsey } s.s.

Filed for Record on the \_\_\_\_\_ day of \_\_\_\_\_ 1883.

Register of Deeds

City Engineers Office  
30<sup>th</sup> day of April 1883.

I have examined this Plat and recommend that it be approved -

*W. A. Somers*  
City Engineer.

St. Paul April 28. 1883.  
Examined and Approved.  
*S. P. Holson*  
*Wm A. Raublyke* } Plat Commissioners  
*Joe Starkey*

We do hereby certify that this plat map is a correct copy of the Original map or plat of said Coopers Addition to St. Paul, this day approved Signed and accepted by this Commission.

Dated 28<sup>th</sup> day of April 1883.  
*S. P. Holson*  
*Wm A. Raublyke* } Plat Commissioners -  
*Joe Starkey*

13  
St. Paul Minn, April 25<sup>th</sup> 1883.  
I hereby certify to having Surveyed and platted the property as described on this Map as Coopers Addition to St Paul, and have placed Iron Monuments at the Corners of each and every Block as shown on this map, and the same is correct.  
*Gates A. Johnson C. E.*  
Surveyor.

The undersigned owner of Lot (18) eighteen of Hoyts Outlots being five Acres of Land in the South West quarter (S.W. 1/4) of the North West quarter (N.W. 1/4) of Section Twenty-nine (29) in Township Twenty-nine (29) Range Twenty-two (22) do hereby certify to having caused the same to be Surveyed and platted as Coopers Addition to St. Paul Minn. as herein and hereon indicated, and do hereby give and dedicate to the public and for public use forever all the Streets and Alleys, as on this Map or plat laid out and designated. In Witness whereof I have hereunto set my hand and Seal, this 27<sup>th</sup> day of April A. D. 1883

*Jason W. Cooper*

State of Minnesota } ss  
County of Ramsey }

On the 28<sup>th</sup> day of April A. D. 1883, personally appeared before me Jason W. Cooper the signer and Sealer of the above Certificate forming part of this plat, to me well known to be the identical person who executed the above certificate, and acknowledged that he executed the same as his free act and deed for the uses and purposes thereon expressed

*Robt. B. Sewie*  
Notary Public  
Ramsey Co. Minn.

St. Paul Minn. April 4 1883.  
I hereby certify that Coopers Addition to St. Paul Minn. as exhibited on this Plat was accepted by the Common Council on the 4<sup>th</sup> day of April 1883, as an addition to this City.  
*J. M. Clark*  
City Clerk  
St. Paul, Minn.

Auditors Office, Ramsey Co. Minn.  
St. Paul, April 9<sup>th</sup> 1883  
Taxes paid. *J. J. McCarty*  
for, Deau  
County Auditor

This plat document is an UNOFFICIAL copy of a Subdivision Plat or Registered Land Survey and is made available for information purposes only.  
To obtain an official copy please contact the Ramsey County Recorder's Office.

STATE OF MINNESOTA, } ss.  
County of Ramsey,  
OFFICE OF THE REGISTER OF DEEDS.  
This is to certify that the within instrument was filed for Record in this office, at St. Paul, on the 12<sup>th</sup> day of May A. D. 1883 at 2 o'clock P. M., and that the same was duly recorded in Book 5 of Plats page 18.  
*G. H. Johnson*  
Register of Deeds.  
By \_\_\_\_\_ Deputy.