
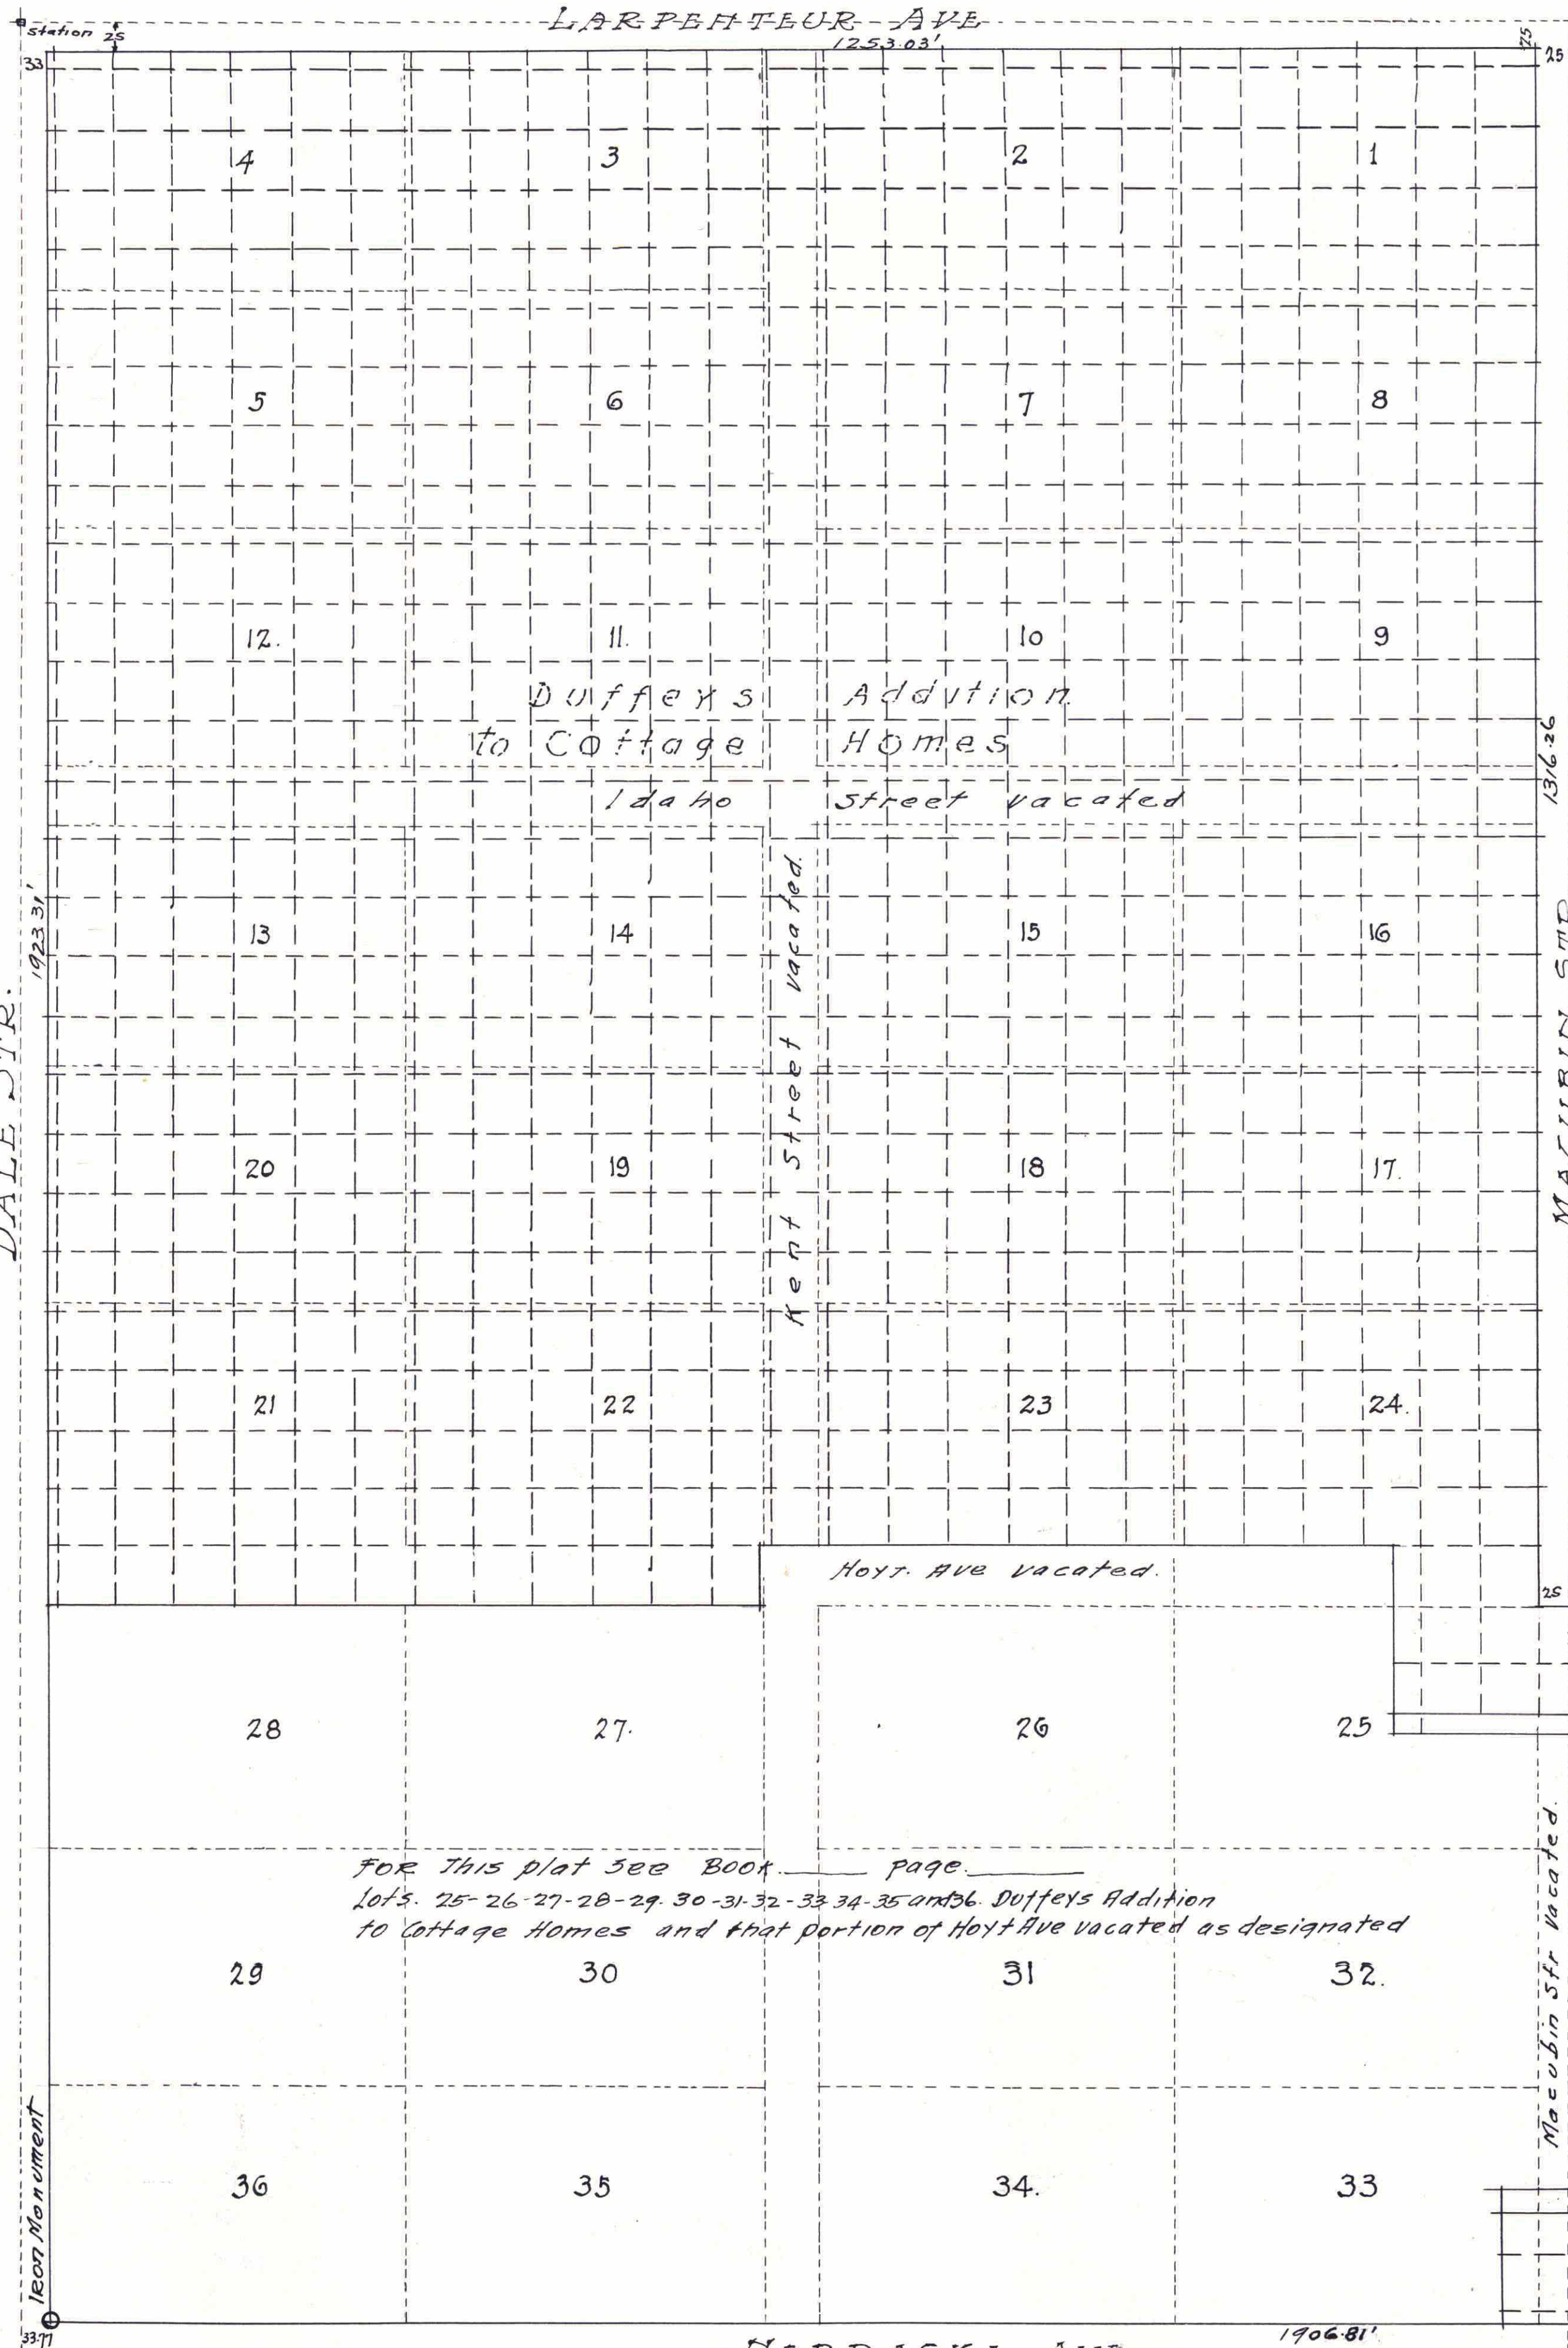


LARPELLEUR AVE
1253.03'

610708

ELMHURST CEMETERY

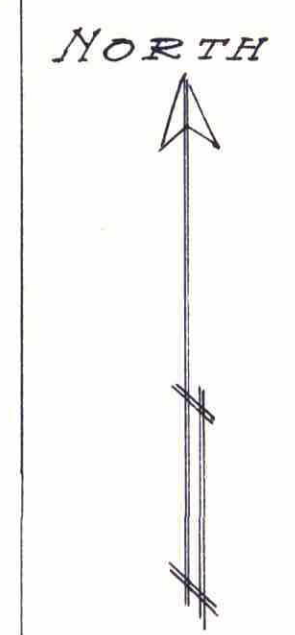

This is to certify that the Trustees of the German Evangelical Lutheran St. John's Congregation U.P.C. Unaltered Augsburg Confession, of the City of St. Paul, County of Ramsey, State of Minnesota a corporation, and the Trustees of the German Evangelical Lutheran Trinity Congregation Unaltered Augsburg Confession, a corporation of the City of St. Paul, Minnesota Joint Owners of the Elmhurst Cemetery embraced within Lots 1-2-3-4-5-6-7-8-9-10-11-12-13-14-15-16-17-18-19-20-21-22-23 and 24 of Duffey's addition to Cottage Homes, also Lots 25-26 of Sarah's Outlots to St. Paul and the vacated portions of Hoyt & Idaho St. from Dale To Macubin St. Kent St. from Hoyt Ave To Larpeleur Ave Macubin St. from Nebraska To Hoyt Ave as designated, have caused the same to be surveyed and plotted, and caused a monument to be established, marking the S.W. corner of said cemetery and its location designated thereof and designated said cemetery as Elmhurst Cemetery
IT IS HEREBY CERTIFIED: This certificate is executed as the free Act and Deed of each of the church corporations above named for the uses and purposes herein mentioned, and duly authorized officers of each said corporation to wit: the President and Secretary respectively thereof have caused the same to be executed by said corporation this 24th day of Feb. 1920
In presence of Trustees German Evangelical Lutheran St. John's Congregation U.P.C. { John W. ... its President } Trustees German Evng. Luth. Trinity Congregation U.P.C. { ... its Pres. }
By ... its Secretary. { ... its Secy. }

State of Minnesota } On this 24th day of Feb. 1920 before me personally appeared Wm. ... and ... President and Secretary respectively of the German Evangelical Lutheran St. John's Congregation U.P.C. to me personally known who being by me severally duly sworn and say each for himself that he is the President and Secretary respectively of the German Evangelical St. John's Congregation U.P.C. and that the foregoing instrument was signed and sealed on behalf of said corporation and by authority of its Board of Directors and said Wm. ... and ... acknowledged said instrument to be the free Act and Deed of said corporation
A. C. Haase
Notary Public Ramsey County, Minn
My Commission Expires Oct. 10, 1925

State of Minnesota } On this 24th day of Feb. 1920 before me personally appeared E. ... President and Secretary respectively of the German Evangelical Lutheran Trinity Congregation U.P.C. to me personally known who being by me severally duly sworn and say each for himself that he is the President and Secretary respectively of the German Evangelical St. John's Congregation U.P.C. and that the foregoing instrument was signed and sealed on behalf of said corporation and by authority of its Board of Directors and said E. ... and ... acknowledged said instrument to be the free Act and Deed of said corporation
A. C. Haase
Notary Public Ramsey County, Minnesota
My Commission Expires Oct. 10, 1925

State of Minnesota } On this 26th day of March 1920 before me the undersigned a Notary Public County of Ramsey, in and for Ramsey County, Minnesota personally appeared ... to me well known to both the person in and who executed the following Certificate and who acknowledged that he executed the following Certificate and who acknowledged that he executed the following Certificate as his own free Act and deed.
Subscribed and sworn before me this 26th day of March 1920
A. C. Haase
Notary Public Ramsey County Minnesota
My Commission Expires Oct 10, 1925

State of Minnesota
County of Ramsey
I hereby certify to having surveyed the property described on this map known as the Elmhurst Cemetery and have placed monuments at the corner thereof as shown on this map and the same correct.
A. C. Haase
Surveyor.

Subscribed and sworn to before me this 26 day March 1920
A. C. Haase
Notary Public Ramsey Co Minn
My Commission Expires Oct 10 1925
Office of the Register of Deeds Ramsey County, Minn
I hereby certify that the within plat was filed of Record in this office on the ___ day ___ 1920
And duly Recorded in Book ___ of plat page ___

Register of Deeds.
STATE OF MINNESOTA
County of Ramsey
Office of the Register of Deeds
This is to certify that the within instrument was filed for record in this office at St. Paul on the ___ day of ___ A. D. 1922, at ___ o'clock P. M. and that the same was duly recorded in Book ___ of ___ Pages 16-17
By A. C. Haase Register of Deeds.
Deputy



610708

DALE ST. 1923.31'

Iron Monument 5377

NEBRASKA AVE. 1906.81'

Macubin St. vacated.

Kent Street vacated.

Duffey's Addition to Cottage Homes
Idaho Street vacated

Hoyt Ave vacated.

FOR This plat see Book ___ page ___
Lots 25-26-27-28-29 30-31-32-33-34-35 and 36. Duffey's Addition to Cottage Homes and that portion of Hoyt Ave vacated as designated

HOYT AVE
650.44'

Sarah's Outlots

ARUNDEL ST. 608.32'

MACUBIN STR. 1376.26'

25

25

ELMHURST CEMETERY

State of Minnesota } hereby certify that having surveyed the
County of Ramsey } property described on this map known as
Elmhurst Cemetery and placed monuments at the corner
thereof as shown on this map and the same is correct.
Subscribed and sworn to before me
this 26th day of March 1920

C. C. Haase Notary Public Ramsey County, Minn.
My Commission Expires Oct. 10, 1925.

State of Minnesota } on this 24th day of Feb. 1920 before me personally
County of Ramsey } appeared *Wm. Hoffmann* and *J. G. Kuhlman* president
and Secretary respectively of the German Evangelical Lutheran St. Johns
Congregation, U.P.C. To me personally known, who being by me severally duly
sworn and say each for himself that he is the president and Secretary respectively
of the German Evangelical Lutheran St. Johns Congregation, U.P.C. and that the
foregoing instrument was signed and sealed on behalf of said Corporation and
by Authority of its Board of Directors. And said *Wm. Hoffmann* and *J. G. Kuhlman*
acknowledged said instrument to be the free act and deed of said Corporation.

C. C. Haase Notary Public Ramsey County, Minnesota.
My Commission Expires Oct. 10, 1925.

State of Minnesota } on this 24th day of Feb. 1920 before me personally appeared
County of Ramsey } *G. S. Johnson* and *Aug. F. Saubel* president and Secretary
respectively of the German Evangelical Lutheran Trinity Congregation U.P.C. to me personally
known who being by me severally sworn and say each for himself that he is the president and
Secretary respectively of the German Evangelical Lutheran Trinity Congregation U.P.C. and that the
foregoing instrument was signed and sealed on behalf of said Corporation and by Authority
of its Board of Directors. And said *G. S. Johnson* and *Aug. F. Saubel* acknowledged said instrument
to be the free act and deed of said Corporation.

C. C. Haase Notary Public Ramsey County, Minn.
My Commission Expires Oct. 10, 1925.

I hereby certify that the within plat was
filed of Record in this office on the 24th day of Feb. 1920
was duly recorded in Book 40 of plats page 163

This is to certify that the Trustees of the German Evangelical Lutheran St. Johns Congregation
Unaltered Augsburg Confession, of the City of St. Paul, County of Ramsey, State of Minnesota, A
Corporation, and the Trustees of the German Evangelical Lutheran Trinity Congregation, Unaltered
Augsburg Confession, A Corporation of St. Paul, Ramsey County, State of Minnesota, Joint Owners
of the Elmhurst Cemetery, Embraced Within Lots 25-26-27-28-29-30-31-32-33-34-35-36 Buffys
Addition to Cottage Homes, and that portion vacated of Hoyt Ave. As Designated, have caused the same
to be surveyed and platted, and caused a Monument to be Established, Marking the S.W. Corner
of said Cemetery and its location designated, thereof and have designated said Cemetery
As Elmhurst Cemetery.

IN WITNESS WHEREOF This Certificate is Executed As the free Act and Deed of Each of the
Church Corporations Above named, for the uses and purposes herein mentioned and duly
Authorized officers of each said Corporation to wit the President and Secretary, respectively
thereof, have caused the same to be Executed by Said Corporation, This 24th day of Feb. 1920.

Trustees of German Evangelical Lutheran St. Johns Congregation U.P.C.
By *Wm. Hoffmann* its President
By *J. G. Kuhlman* its Secretary.

Signed in presence of
John W. Johnson
John Braundtger

Signed in presence of
John W. Johnson
John Braundtger



FOR THIS PLAT SEE BOOK PAGE.

State of Minnesota } On this 24th day of Feb. 1920 before me personally
County of Ramsey } appeared *Wm. Hoffmann* and *J. G. Kuhlman* president
and Secretary respectively of the German Evangelical Lutheran St. Johns
Congregation, U.P.C. To me personally known, who being by me severally duly
sworn and say each for himself that he is the president and Secretary respectively
of the German Evangelical Lutheran St. Johns Congregation, U.P.C. and that the
foregoing instrument was signed and sealed on behalf of said Corporation and
by Authority of its Board of Directors. And said *Wm. Hoffmann* and *J. G. Kuhlman*
acknowledged said instrument to be the free act and deed of said Corporation.

C. C. Haase Notary Public Ramsey County, Minnesota.
My Commission Expires Oct. 10, 1925.

State of Minnesota } on this 24th day of Feb. 1920 before me personally appeared
County of Ramsey } *G. S. Johnson* and *Aug. F. Saubel* president and Secretary
respectively of the German Evangelical Lutheran Trinity Congregation U.P.C. to me personally
known who being by me severally sworn and say each for himself that he is the president and
Secretary respectively of the German Evangelical Lutheran Trinity Congregation U.P.C. and that the
foregoing instrument was signed and sealed on behalf of said Corporation and by Authority
of its Board of Directors. And said *G. S. Johnson* and *Aug. F. Saubel* acknowledged said instrument
to be the free act and deed of said Corporation.

C. C. Haase Notary Public Ramsey County, Minn.
My Commission Expires Oct. 10, 1925.

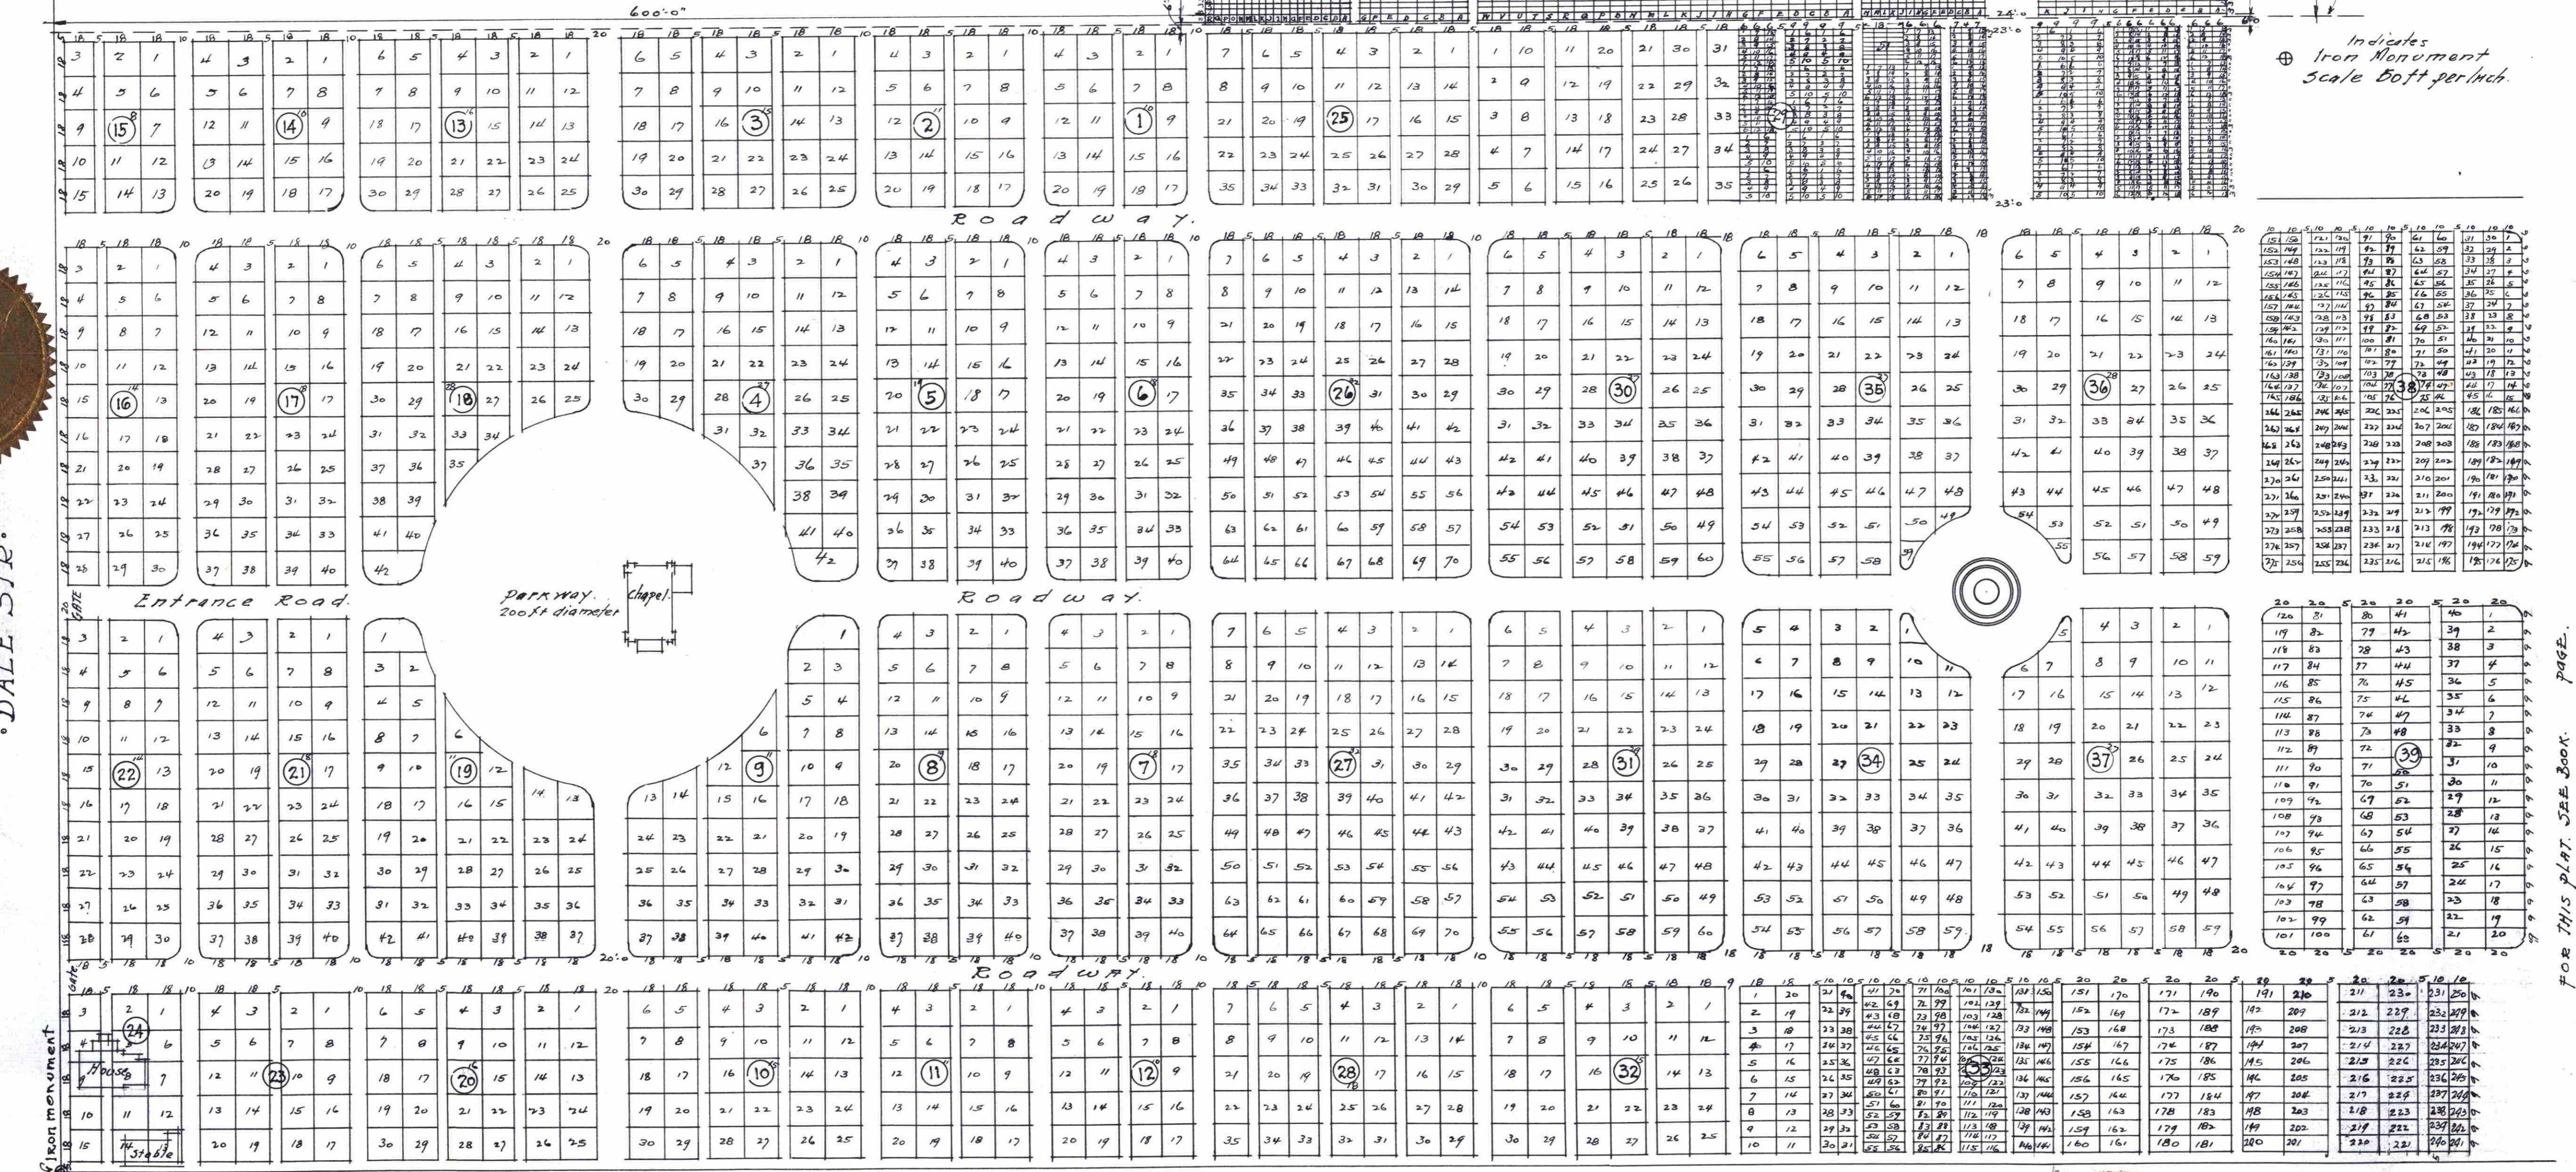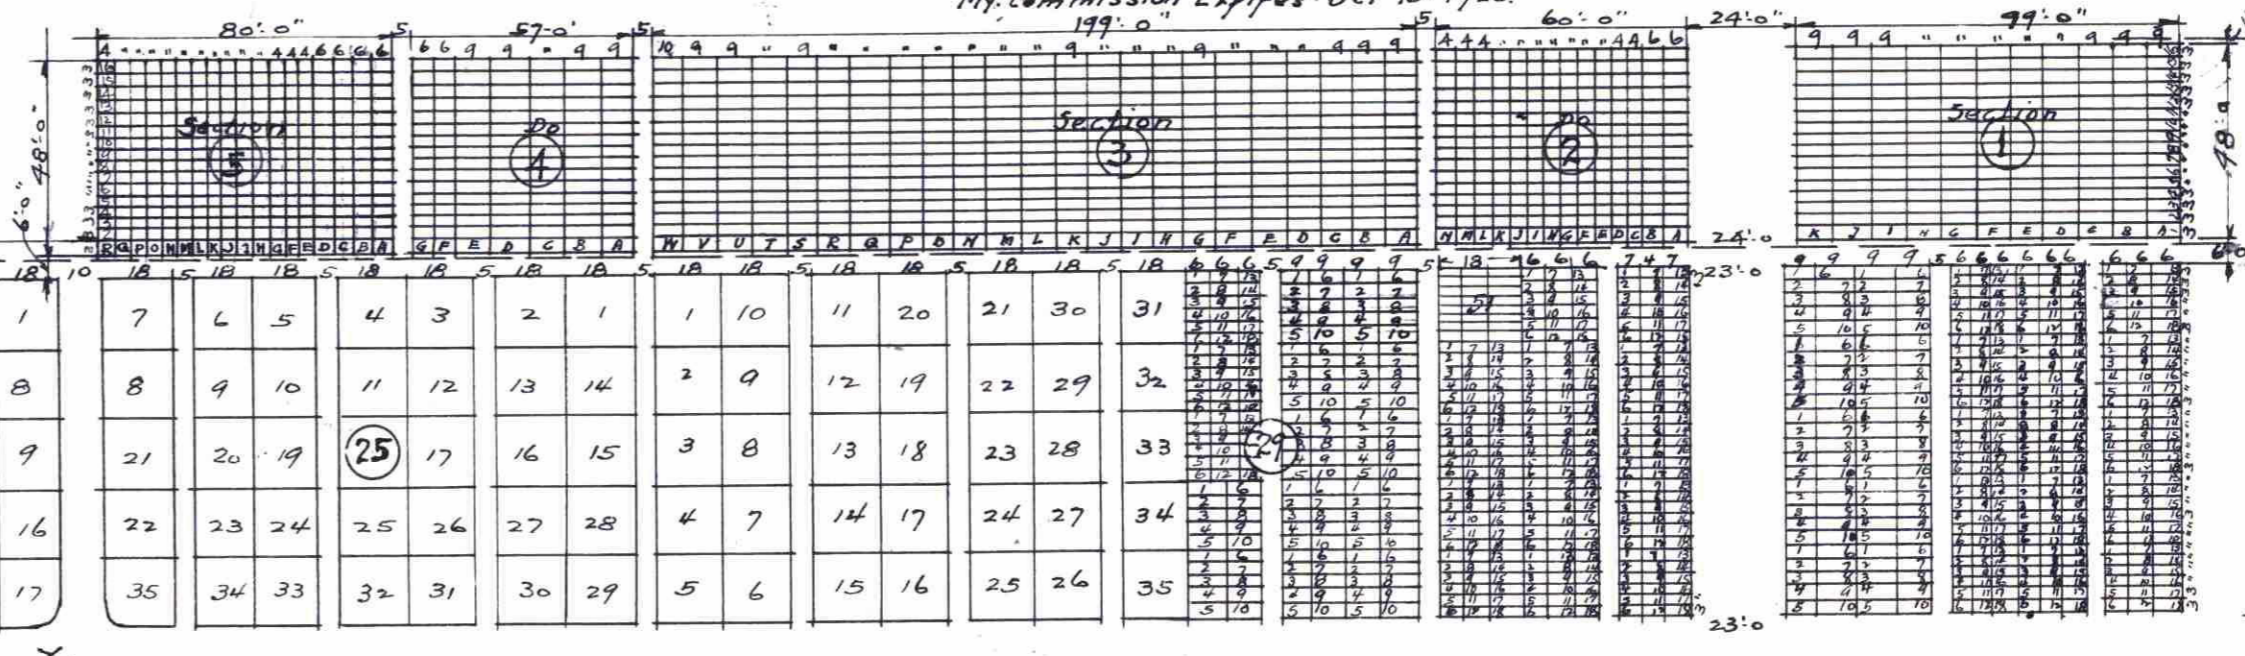

NEBRASKA AVE.

646708

FOR THIS PLAT, SEE BOOK PAGE.