

JOSEPH R. WEIDE'S RE-ARRANGEMENT

MARCH 1889
GATES A. JOHNSON, JR. SURVEYOR.

OF
LOTS 28, 29 & 30 BLOCK 15
" 1 & 2 " 16

ARLINGTON HILLS ST. PAUL,
RAMSEY COUNTY
MINNESOTA.

This plat document is an UNOFFICIAL copy of a Subdivision Plat or Registered Land Survey and is made available for information purposes only.




To obtain an official copy please contact the Ramsey County Recorder's Office.

STATE OF MINNESOTA
County of Ramsey
Office of the Register of Deeds.
This is to certify that the within instrument was filed for Record in this Office, at St. Paul, on the 18th day of March, A.D. 1889, at 10 o'clock A.M., and that the same was duly recorded in Book 13, of A. 7, on page 12.
By: *M. F. Kain*
Register of Deeds.

66
ST.

LAWSON

ST.

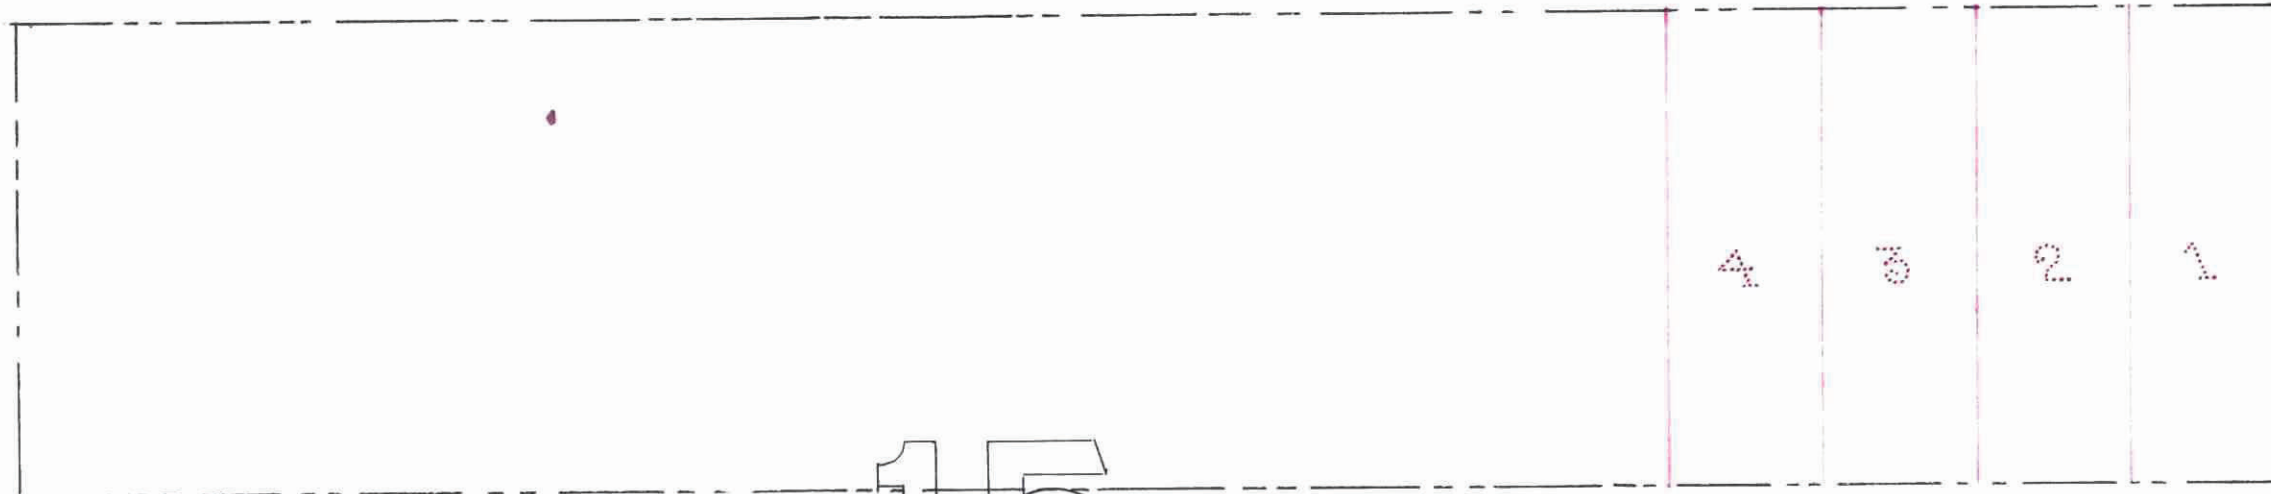


15

66
AVE.



JENKS


ST. 55

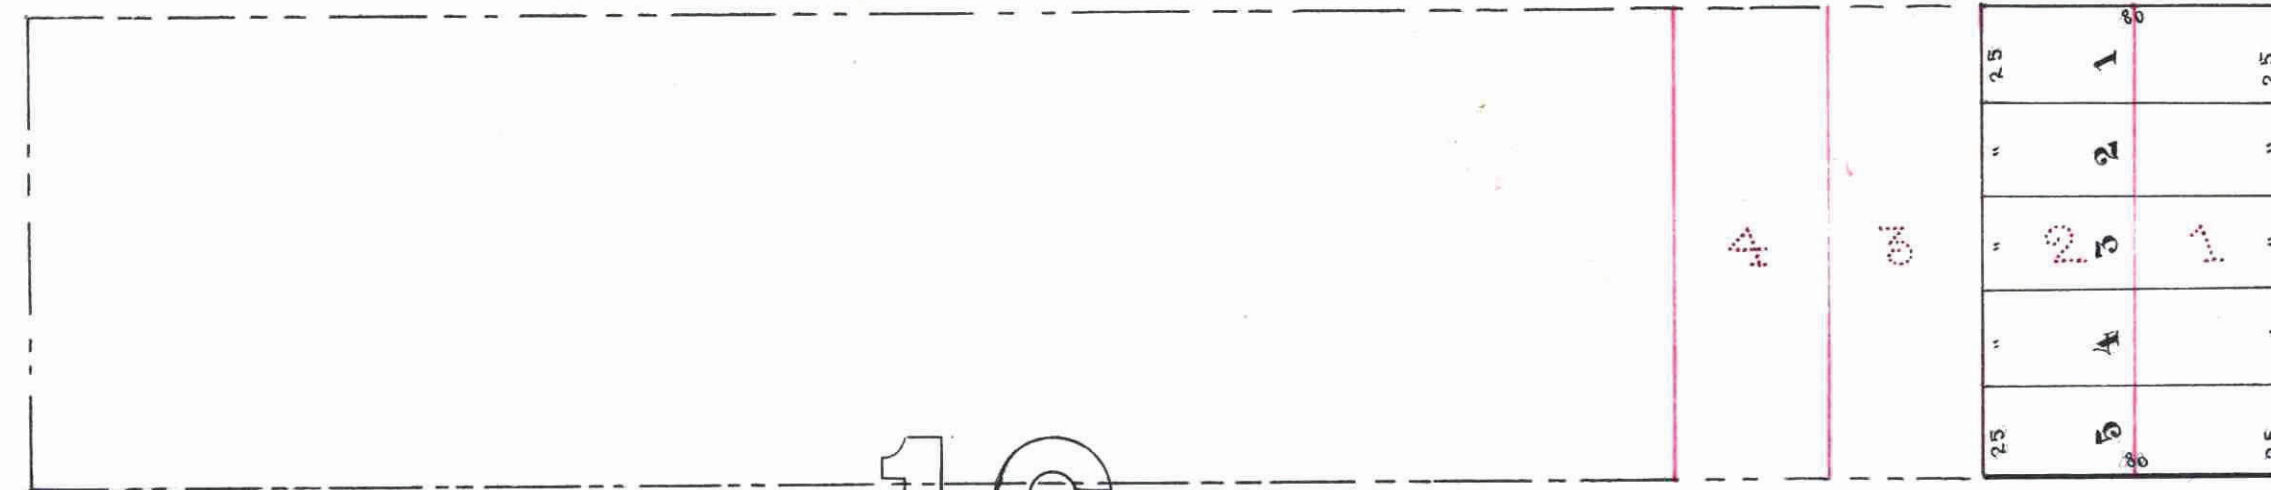

16

EDGERTON

PAYNE

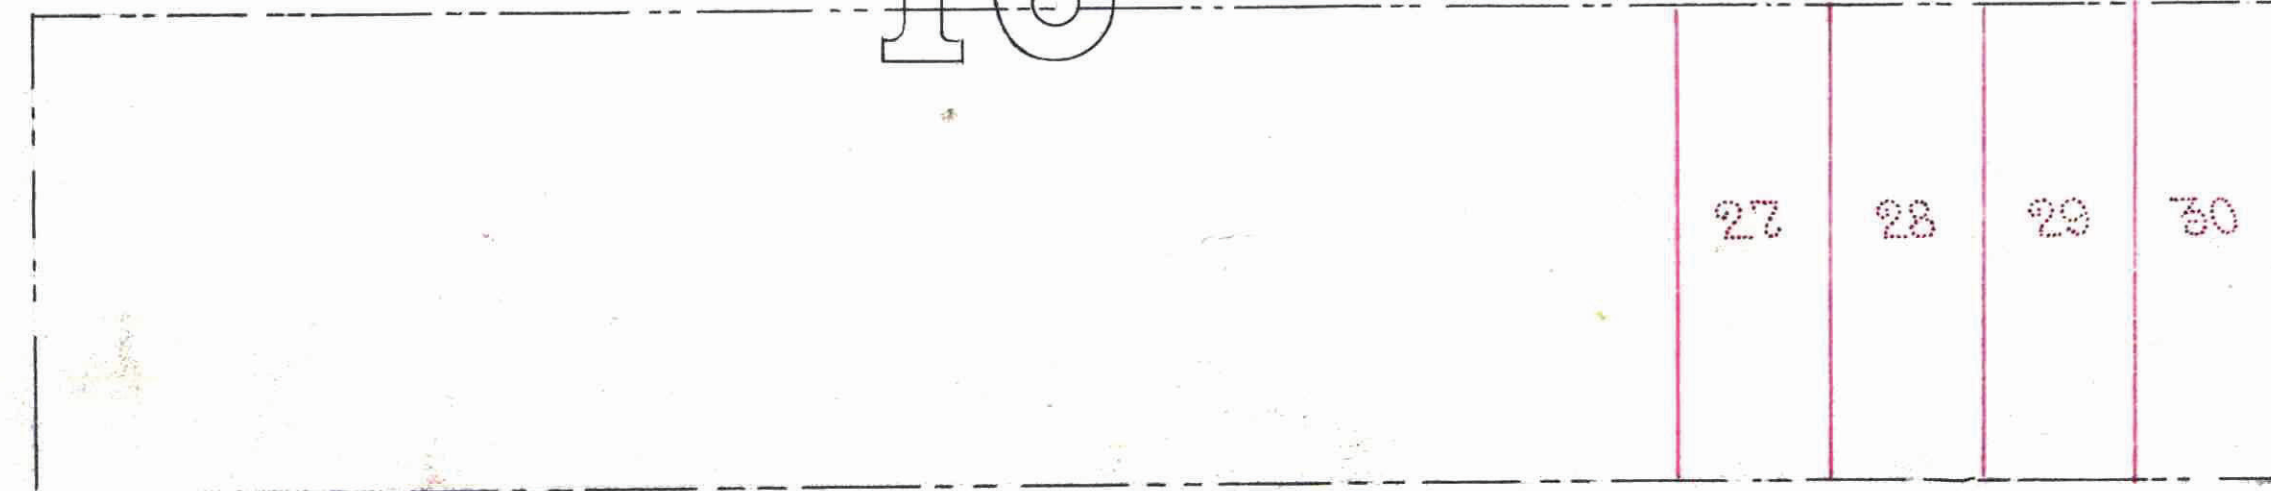

CASE

ST.

I hereby certify to having surveyed and plotted the property as described on this map as Joseph R. Weide's Re-arrangement of Lots 28, 29 & 30 Block 15 & Lots 1 & 2 Block 16 Arlington Hills Addition placed from monuments at the corners of each and every block as shown on this map and the same is correct.
Gates A. Johnson Jr
Surveyor.

State of Minnesota
County of Ramsey
On this 18th day of March A.D. 1889, personally appeared before me the undersigned Gates A. Johnson Jr. to me well known, and acknowledged that he executed the foregoing certificate as his own free act and deed.
Charles Parker
Notary Public,
Ramsey Co. Minn.

This is to certify that Joseph R. Weide and Nellie M. Weide, his wife, proprietors of the below described property, Re-arrangement of Lots 28, 29 & 30 Block 15 Lots 1 & 2 Block 16 Arlington Hills Addition, have caused the same to be surveyed and plotted and hereafter known as Joseph R. Weide's Re-arrangement of Lots 28, 29 & 30 Block 15 Lots 1 & 2 Block 16 Arlington Hills Addition shown on this plat and dedicated to the public and for the public use forever all the streets and corners as herein indicated. Witness my hand and seal this 18th day of March, A.D. 1889.
By jointures of
Joseph R. Weide Jr
A. B. Nilgus
Joseph R. Weide Sr
Nellie M. Weide

State of Minnesota
County of Ramsey
On this 19th day of March A.D. 1889, personally appeared before me the undersigned Joseph R. Weide and Nellie M. Weide, his wife, to me well known, and they acknowledged that they executed the foregoing certificate as their own free act and deed.
A. B. Nilgus
Notary Public,
Ramsey Co. Minn.

CITY TREASURER'S OFFICE
ST. PAUL, MINN.
MAR 23 1889
TAXES PAID
George R. Axtell

Accepted and approved this 19th day of March A.D. 1889
S. P. Holman
Geo. R. Axtell
Plat Commissioners.

Accepted by the common council of the City of St. Paul on March 19/1889
Thos. G. Pendry
City Clerk
By Geo. R. Axtell

Office of County Treasurer
ST. PAUL, MINN.
MAR 25 1889
1888 TAX PAID.
A. F. NELSON, County Treasurer

Taxes Paid and Transfer Entered
MAR 26 1889
M. F. KAIN, County Auditor.
Per: *M. F. Kain*