


D. H. HUNT'S SECOND ADDITION, TO ST. ANTHONY PARK.

Scale 1" = 60'

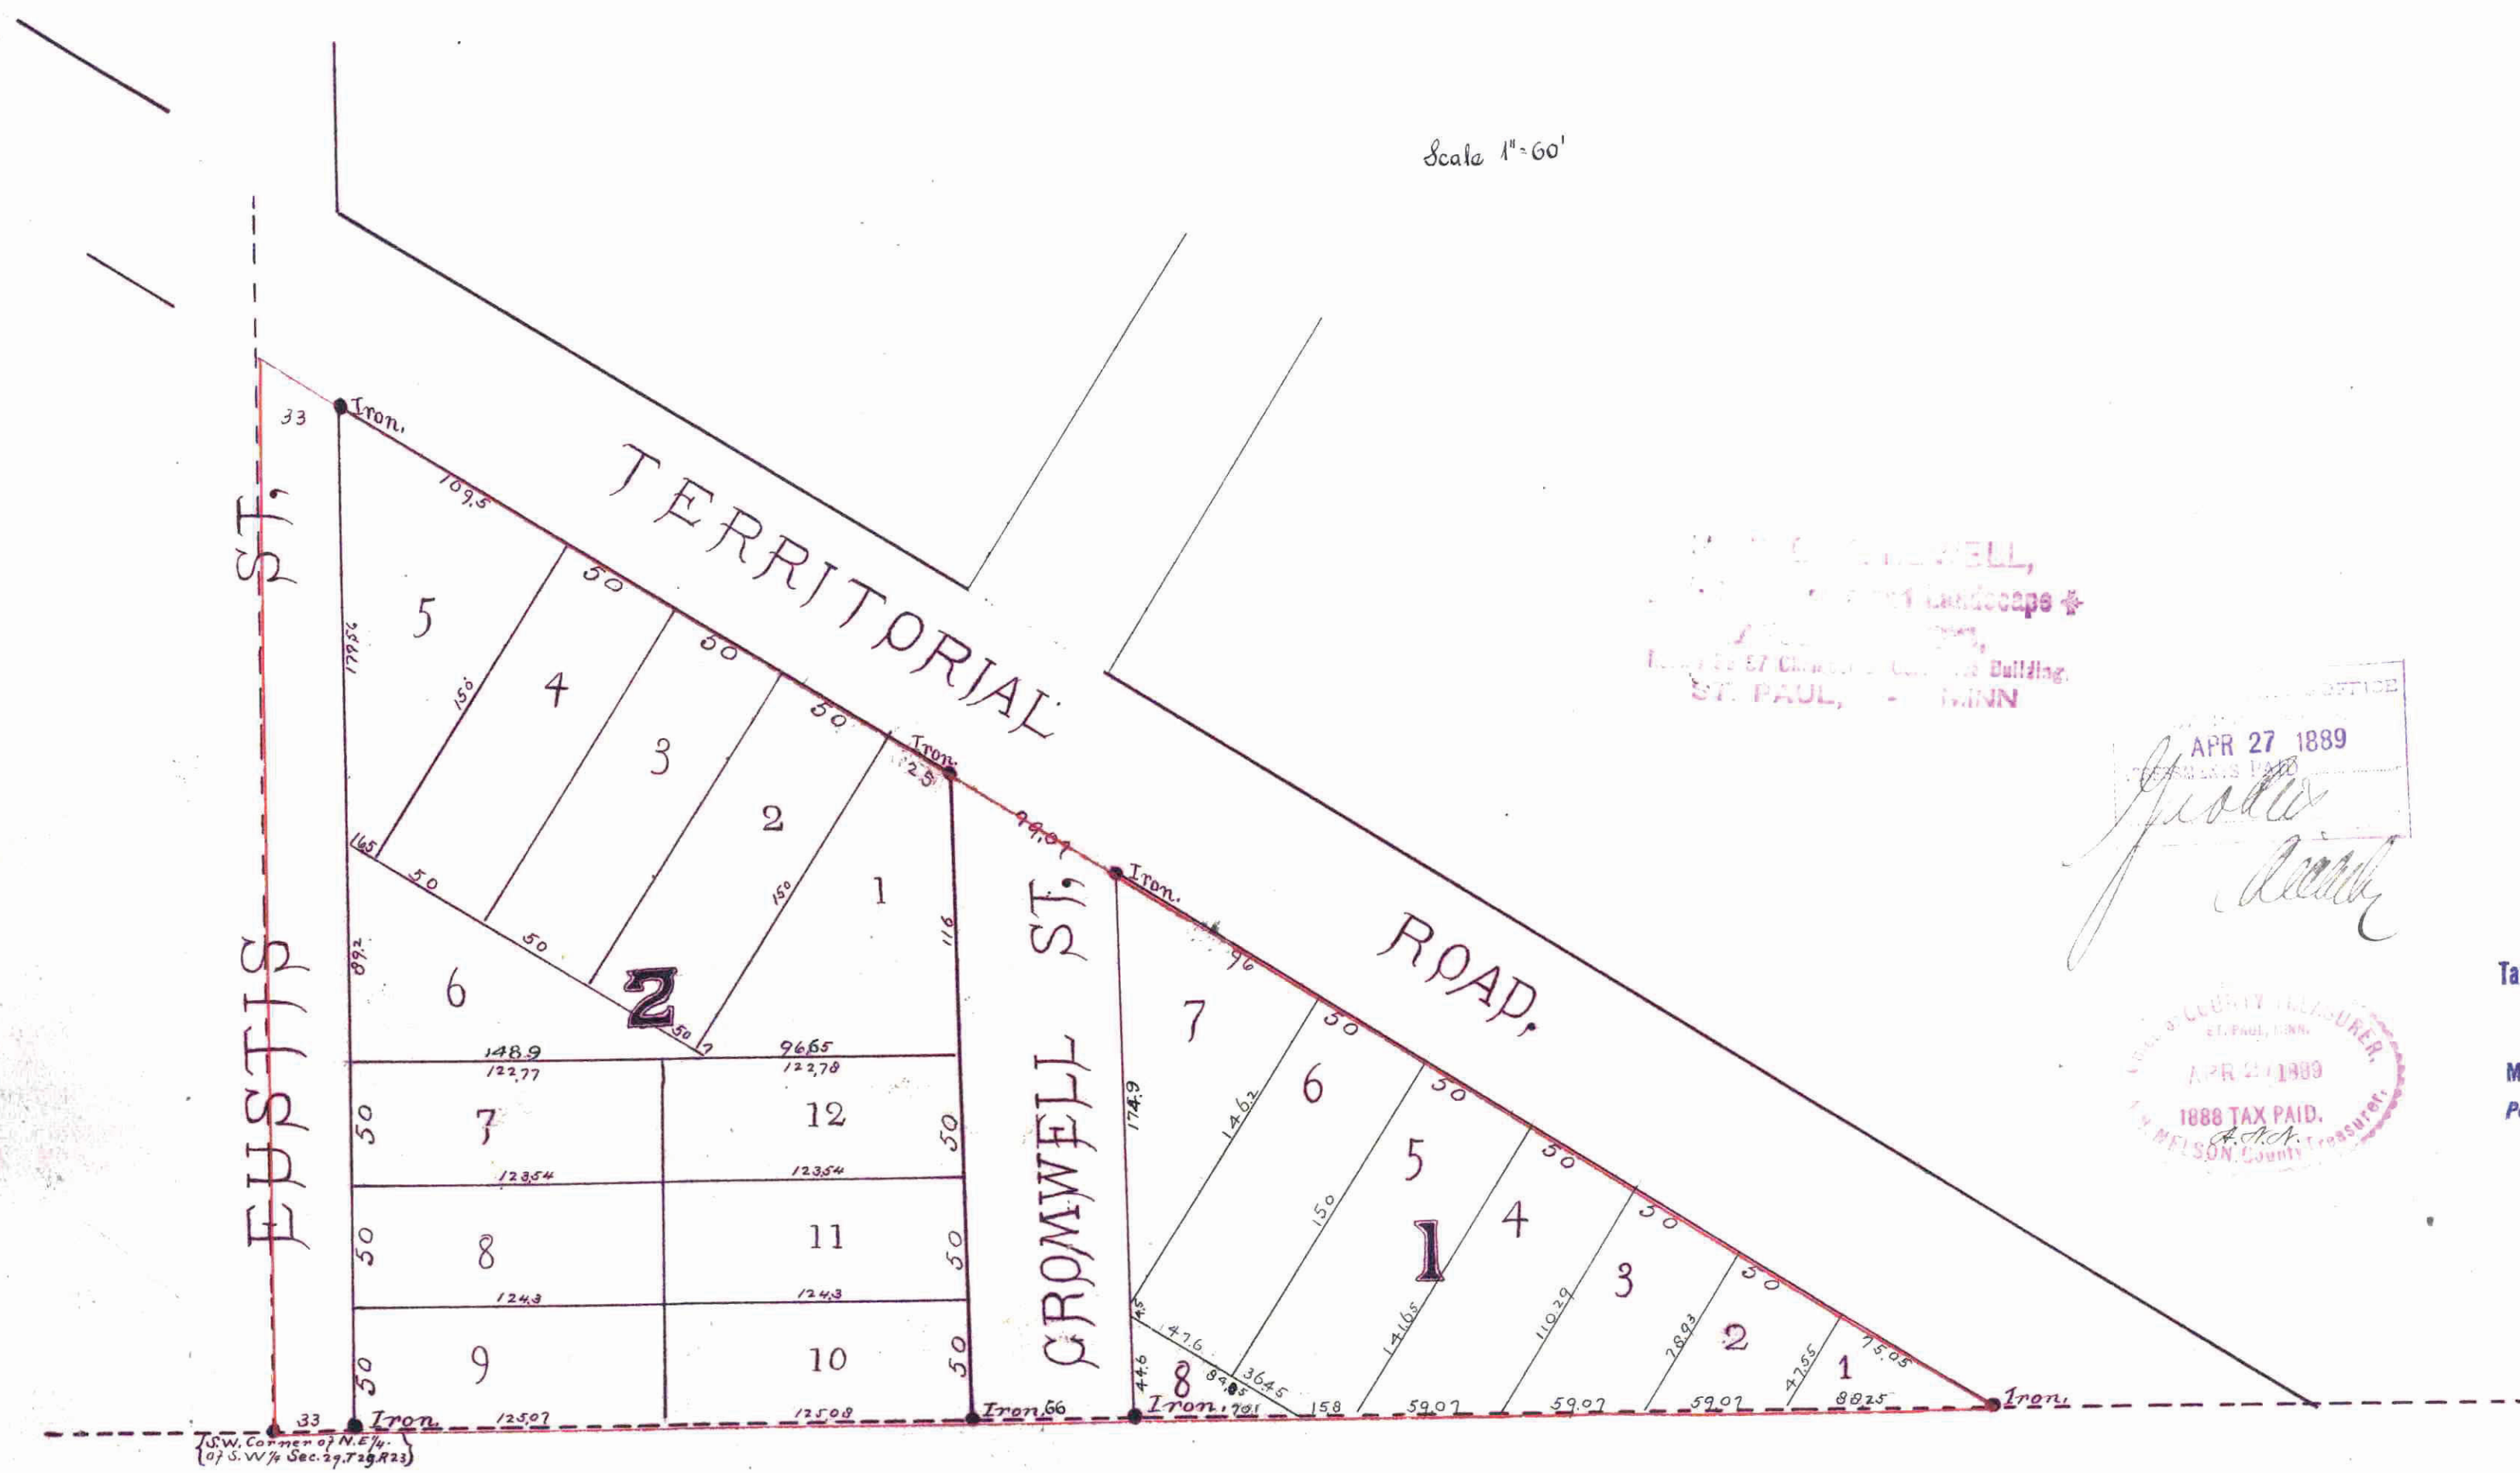

D. H. HUNT,
 Surveyor and Landscaper &
 127 1/2 Commercial Building,
 ST. PAUL, MINN.

APR 27 1889
[Handwritten signatures]

MINNESOTA REGISTER
 APR 27 1889
 1888 TAX PAID
 PER PERSON COUNTY

Taxes Paid and Transfer Entered
 APR 29 1889
 M. F. KAIN, County Auditor.
 Per *[Handwritten signature]*

This plat document is an UNOFFICIAL copy of a Subdivision Plat or Registered Land Survey and is made available for information purposes only.

To obtain an official copy please contact the Ramsey County Recorder's Office.

No. 7 P. 428
 STATE OF MINNESOTA }
 County of Ramsey }
 Office of the Register of Deeds.
 This is to certify that the within instrument was filed for Record in this Office, at St. Paul, on the 27th day of April, A. D. 1889, at 7:15 o'clock P. M., and that the same was duly recorded in Book 117 of Towns Plots, page 20.

[Handwritten signature]
 By *[Handwritten signature]*
 Register of Deeds

We hereby certify that we have surveyed and platted the property described on this plat as D. H. Hunt's second addition to St. Anthony Park, and have placed iron monuments at the corners of each and every block as shown on this plat, that the same is correct.

[Handwritten signature] Surveyors.

State of Minnesota }
 County of Ramsey }
 On the 4th day of April 1889 personally appeared before me S. B. Howley, a member of the firm of Howley, Messers and acknowledged that he executed the foregoing certificate as his own free act and deed and as the free act and deed of said firm for and in behalf of said firm.

[Handwritten signature]
 Notary Public Ramsey County
 State of Minnesota.

We the undersigned owners of the following described property, to wit, Commencing at the South West corner of the North East 1/4 of the South West 1/4 of section 29, Township 29, Range 23 West of the 4th St. N. Hence East along the South line of said North East 1/4 of South West 1/4 of section 29 - 6692 ft. more or less to the South line of the Territorial Road, thence North Westward along said South line to the intersection with the West line of said North East 1/4 of South West 1/4 of section 29, thence South to place of beginning, hereby certify that we have caused the same to be surveyed and platted and hereafter known as D. H. Hunt's Second Addition to St. Anthony Park, and we hereby dedicate to the public and for the public use forever the streets as on this plat laid out and indicated.

Witness our hands and seals on this fourth day of April 1889

In the presence of
[Handwritten signature]
 A. D. Hunt
 State of Minnesota }
 County of Ramsey }

On the fourth day of April 1889 personally appeared before me D. H. Hunt & Annie M. Hunt to me well known to be the identical persons who executed the above certificate and acknowledged that they executed the same as their own free act and deed.

[Handwritten signature]
 Notary Public Ramsey County
 State of Minnesota.

Accepted by the Common Council of the City of Saint Paul on the 16 day of April 1889

[Handwritten signature]
 City Clerk

Approved by the Plat Commission on the 13th day of April 1889

[Handwritten signature]
 Plat Commissioner

[Handwritten signature]
 City Engineer