

# THE NORTH ST. PAUL LAND CO'S

RE-ARRANGEMENT OF

Lots 10 to 19 (inclusive) of Block 3 & Lots 2 to 23 (inclusive) of Block 6

Of North St. Paul Proper

Ramsey Co., Minn.

SCALE 1 IN. = 100 FT.

This is to certify that "The North St. Paul Land Company" a corporation existing under and pursuant to the Laws of the State of Minnesota are the owners of Lots ten (10) to Nineteen (19) inclusive of Block Three (3) and Lots Two (2) to Twenty Three (23) inclusive of Block Six (6) of North St. Paul Proper Ramsey Co., Minn. & have caused the same to be re-arranged & platted and hereafter known as "The North St. Paul Land Company's Re-arrangement of Lots 10 to 19 (inclusive) of Block 3 and Lots 2 to 23 (inclusive) of Block 6 of North St. Paul Proper Ramsey Co., Minn. as shown on this Map. in Witness our hands & the Corporate seal of the above named Corporation this SIXTH day of AUGUST. A.D. 1887

In presence of  
D. J. Watson  
S. J. Watson

Lane K. Stone  
President

Attest James W. Jones  
Secretary

State of Minnesota }  
County of Ramsey } ss. On this SIXTH day of AUGUST. A.D. 1887, before me a Notary in and for said County appeared LANE K. STONE and JAMES W. JONES to me personally known, who being by me duly sworn did say that said LANE K. STONE is President and said JAMES W. JONES is Secretary of "The North St. Paul Land Company", a Corporation, and that the seal affixed to the foregoing instrument is the Corporate Seal of said Corporation and that said instrument was signed & sealed in behalf of said Corporation by authority of its Board of Directors. And said LANE K. STONE and JAMES W. JONES acknowledged said instrument to be the free act and deed of said Corporation.


Witness my hand and official seal this SIXTH day of AUGUST. A.D. 1887.

D. J. Watson  
Notary Public.  
Ramsey Co., Minn.

Accepted and Approved this 6th day of August. A.D. 1887.

L. P. Johnson  
L. A. Starkey  
W. A. Van Slyke  
City Commission

STATE OF MINNESOTA, ss.  
County of Ramsey.  
Office of the Registrar of Deeds.  
This is to certify that the within instrument was filed for record in this Office at St. Paul, Minn. on the 11th day of August, A. D. 1887 at 3:12 o'clock P. M. and that the same was duly recorded in Book 5 of Deeds on page 100.

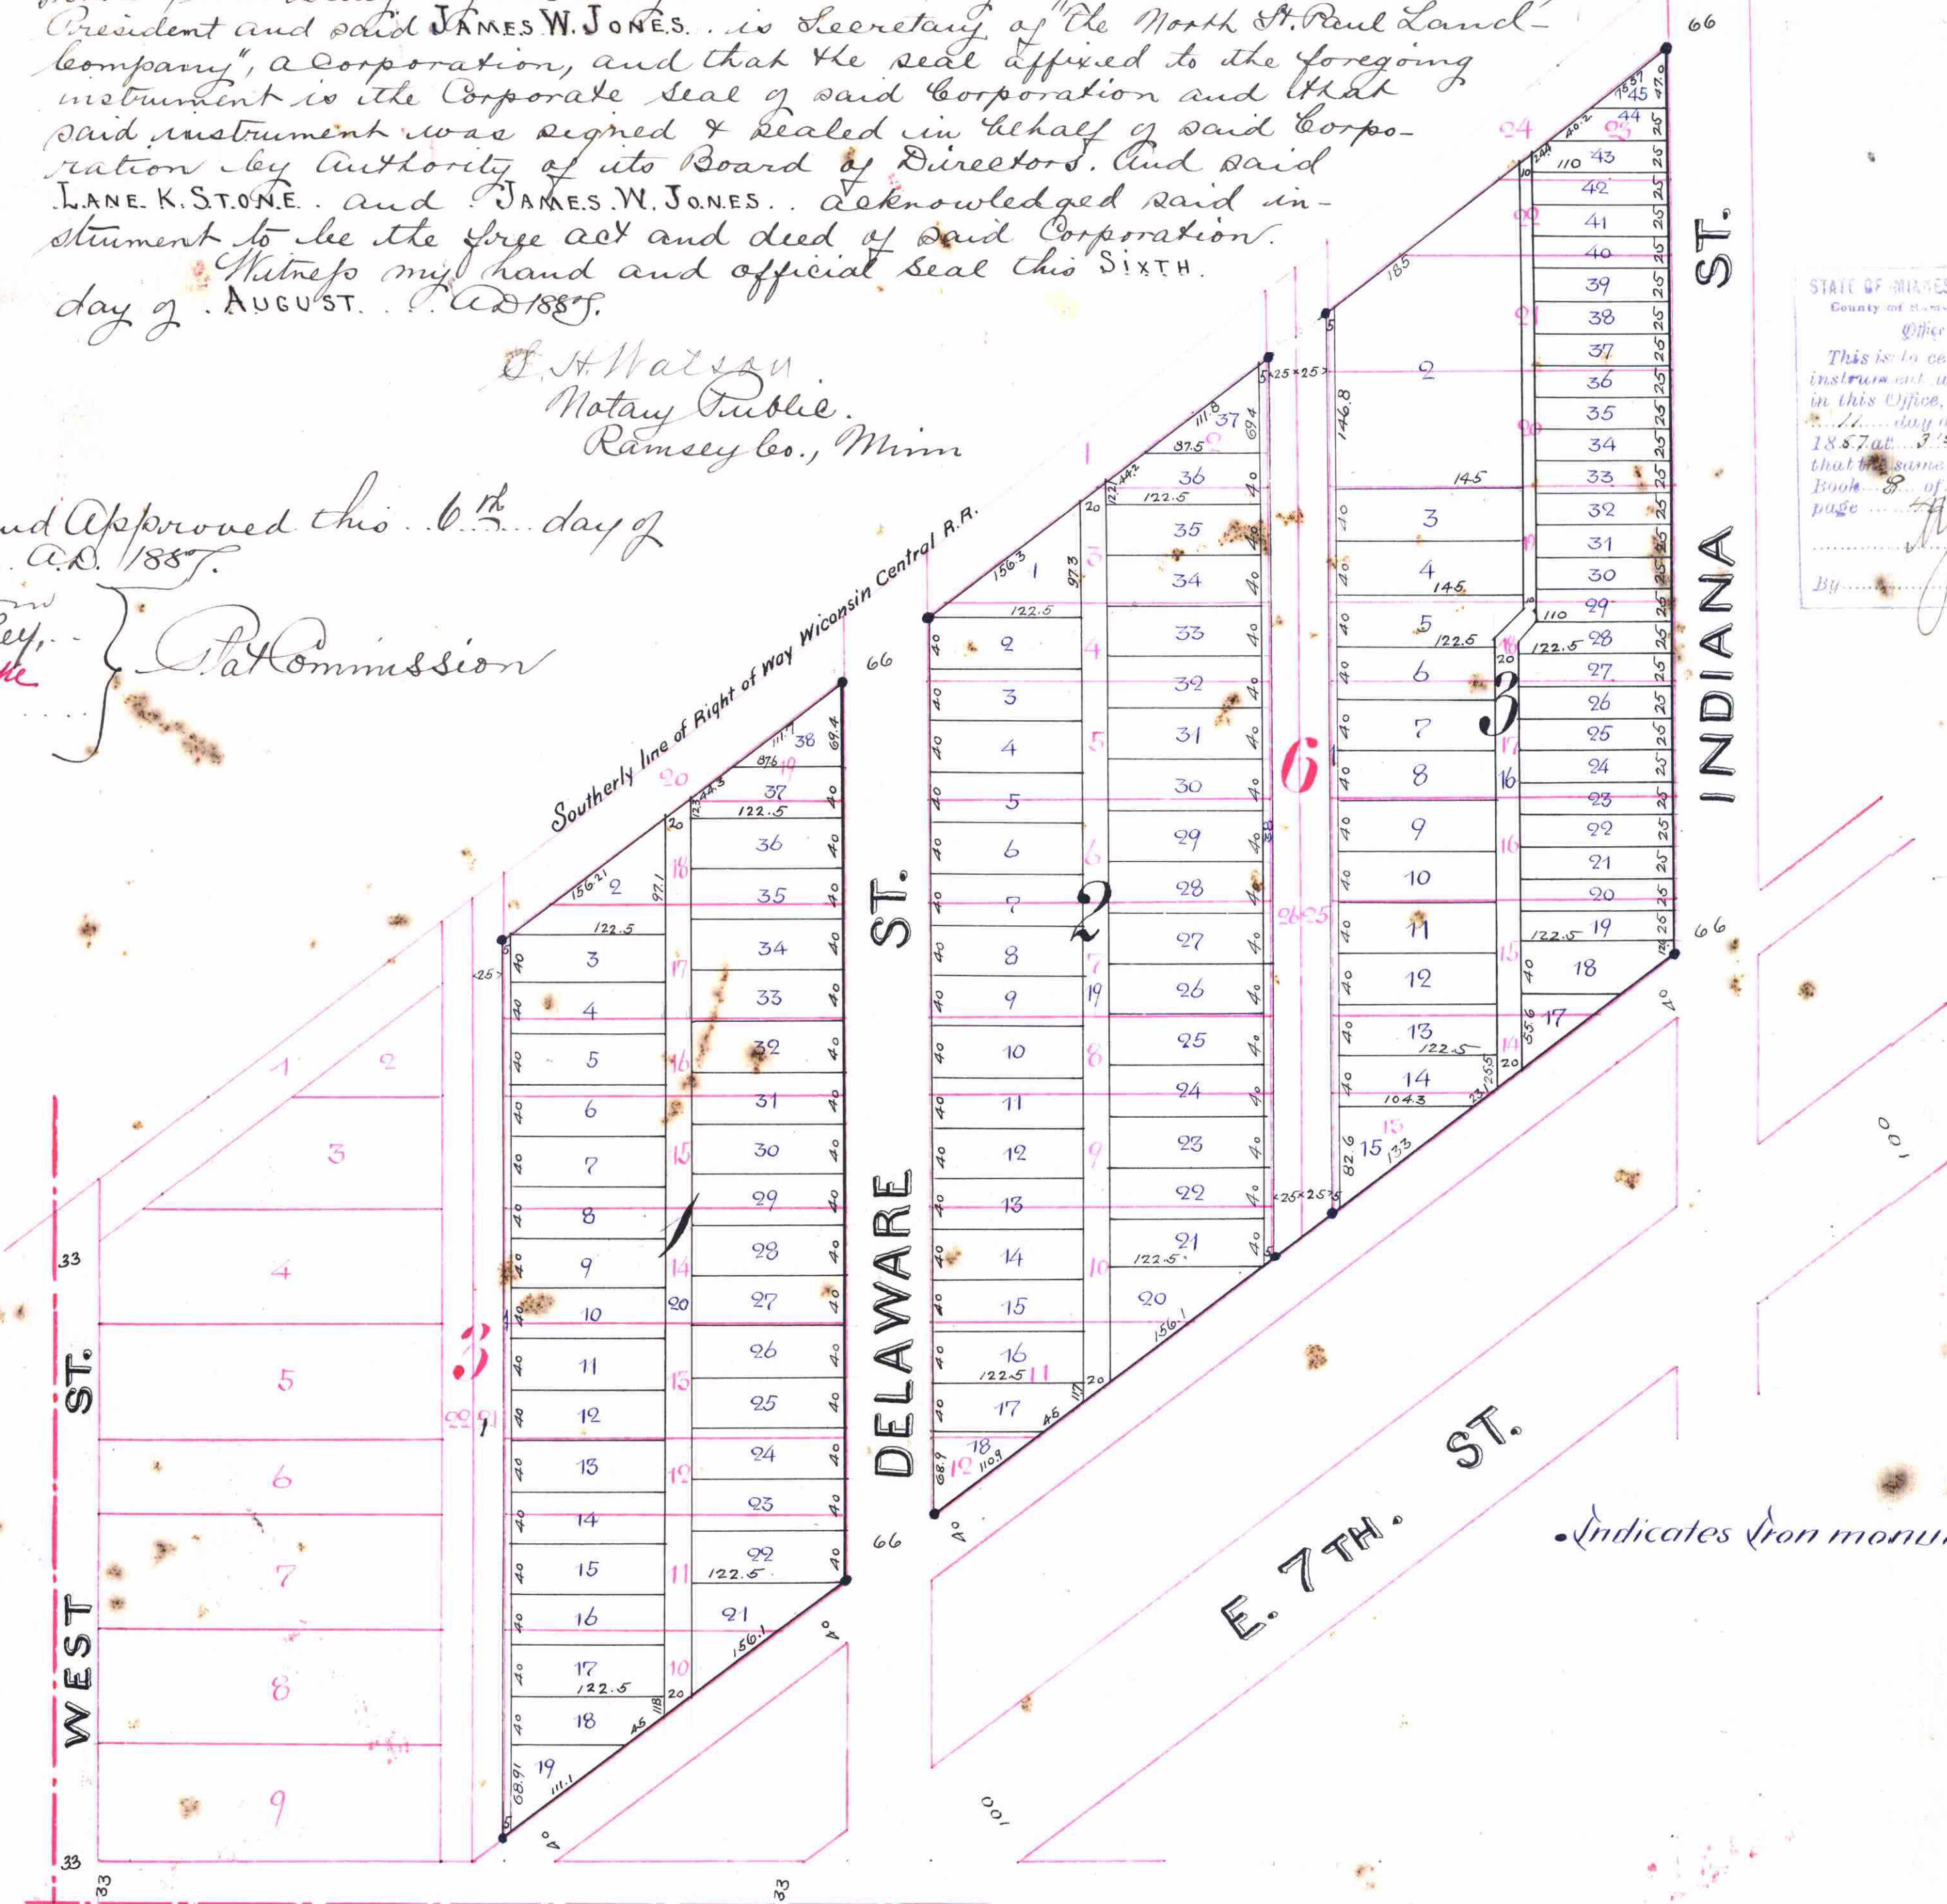

Indicates Iron monuments.

I hereby certify to having re-arranged & platted the property as described on this map & have placed iron monuments at the corners of the blocks as shown hereon & the same is correct.

D. B. Odens  
City Engineer

Done at St. Paul August 8. 1887.

M. J. Mann  
County Auditor  
Ramsey Co., Minn.  
Deputy

State of Minnesota }  
County of Ramsey } ss. On this 5th day of August A.D. 1887, personally came before me D. B. Odens to me well known & he acknowledged that he executed the foregoing certificate as his own free act & deed.

Charles Eastman  
Notary Public  
Ramsey Co., Minn.

OFFICE OF COUNTY TREASURER, ST. PAUL, MINN.  
AUG 6 1887  
1886 TAX PAID.  
F. A. RENZ, Co. Treas.