


CULVER & FARRINGTON'S SUBDIVISION. SAINT PAUL MINN.

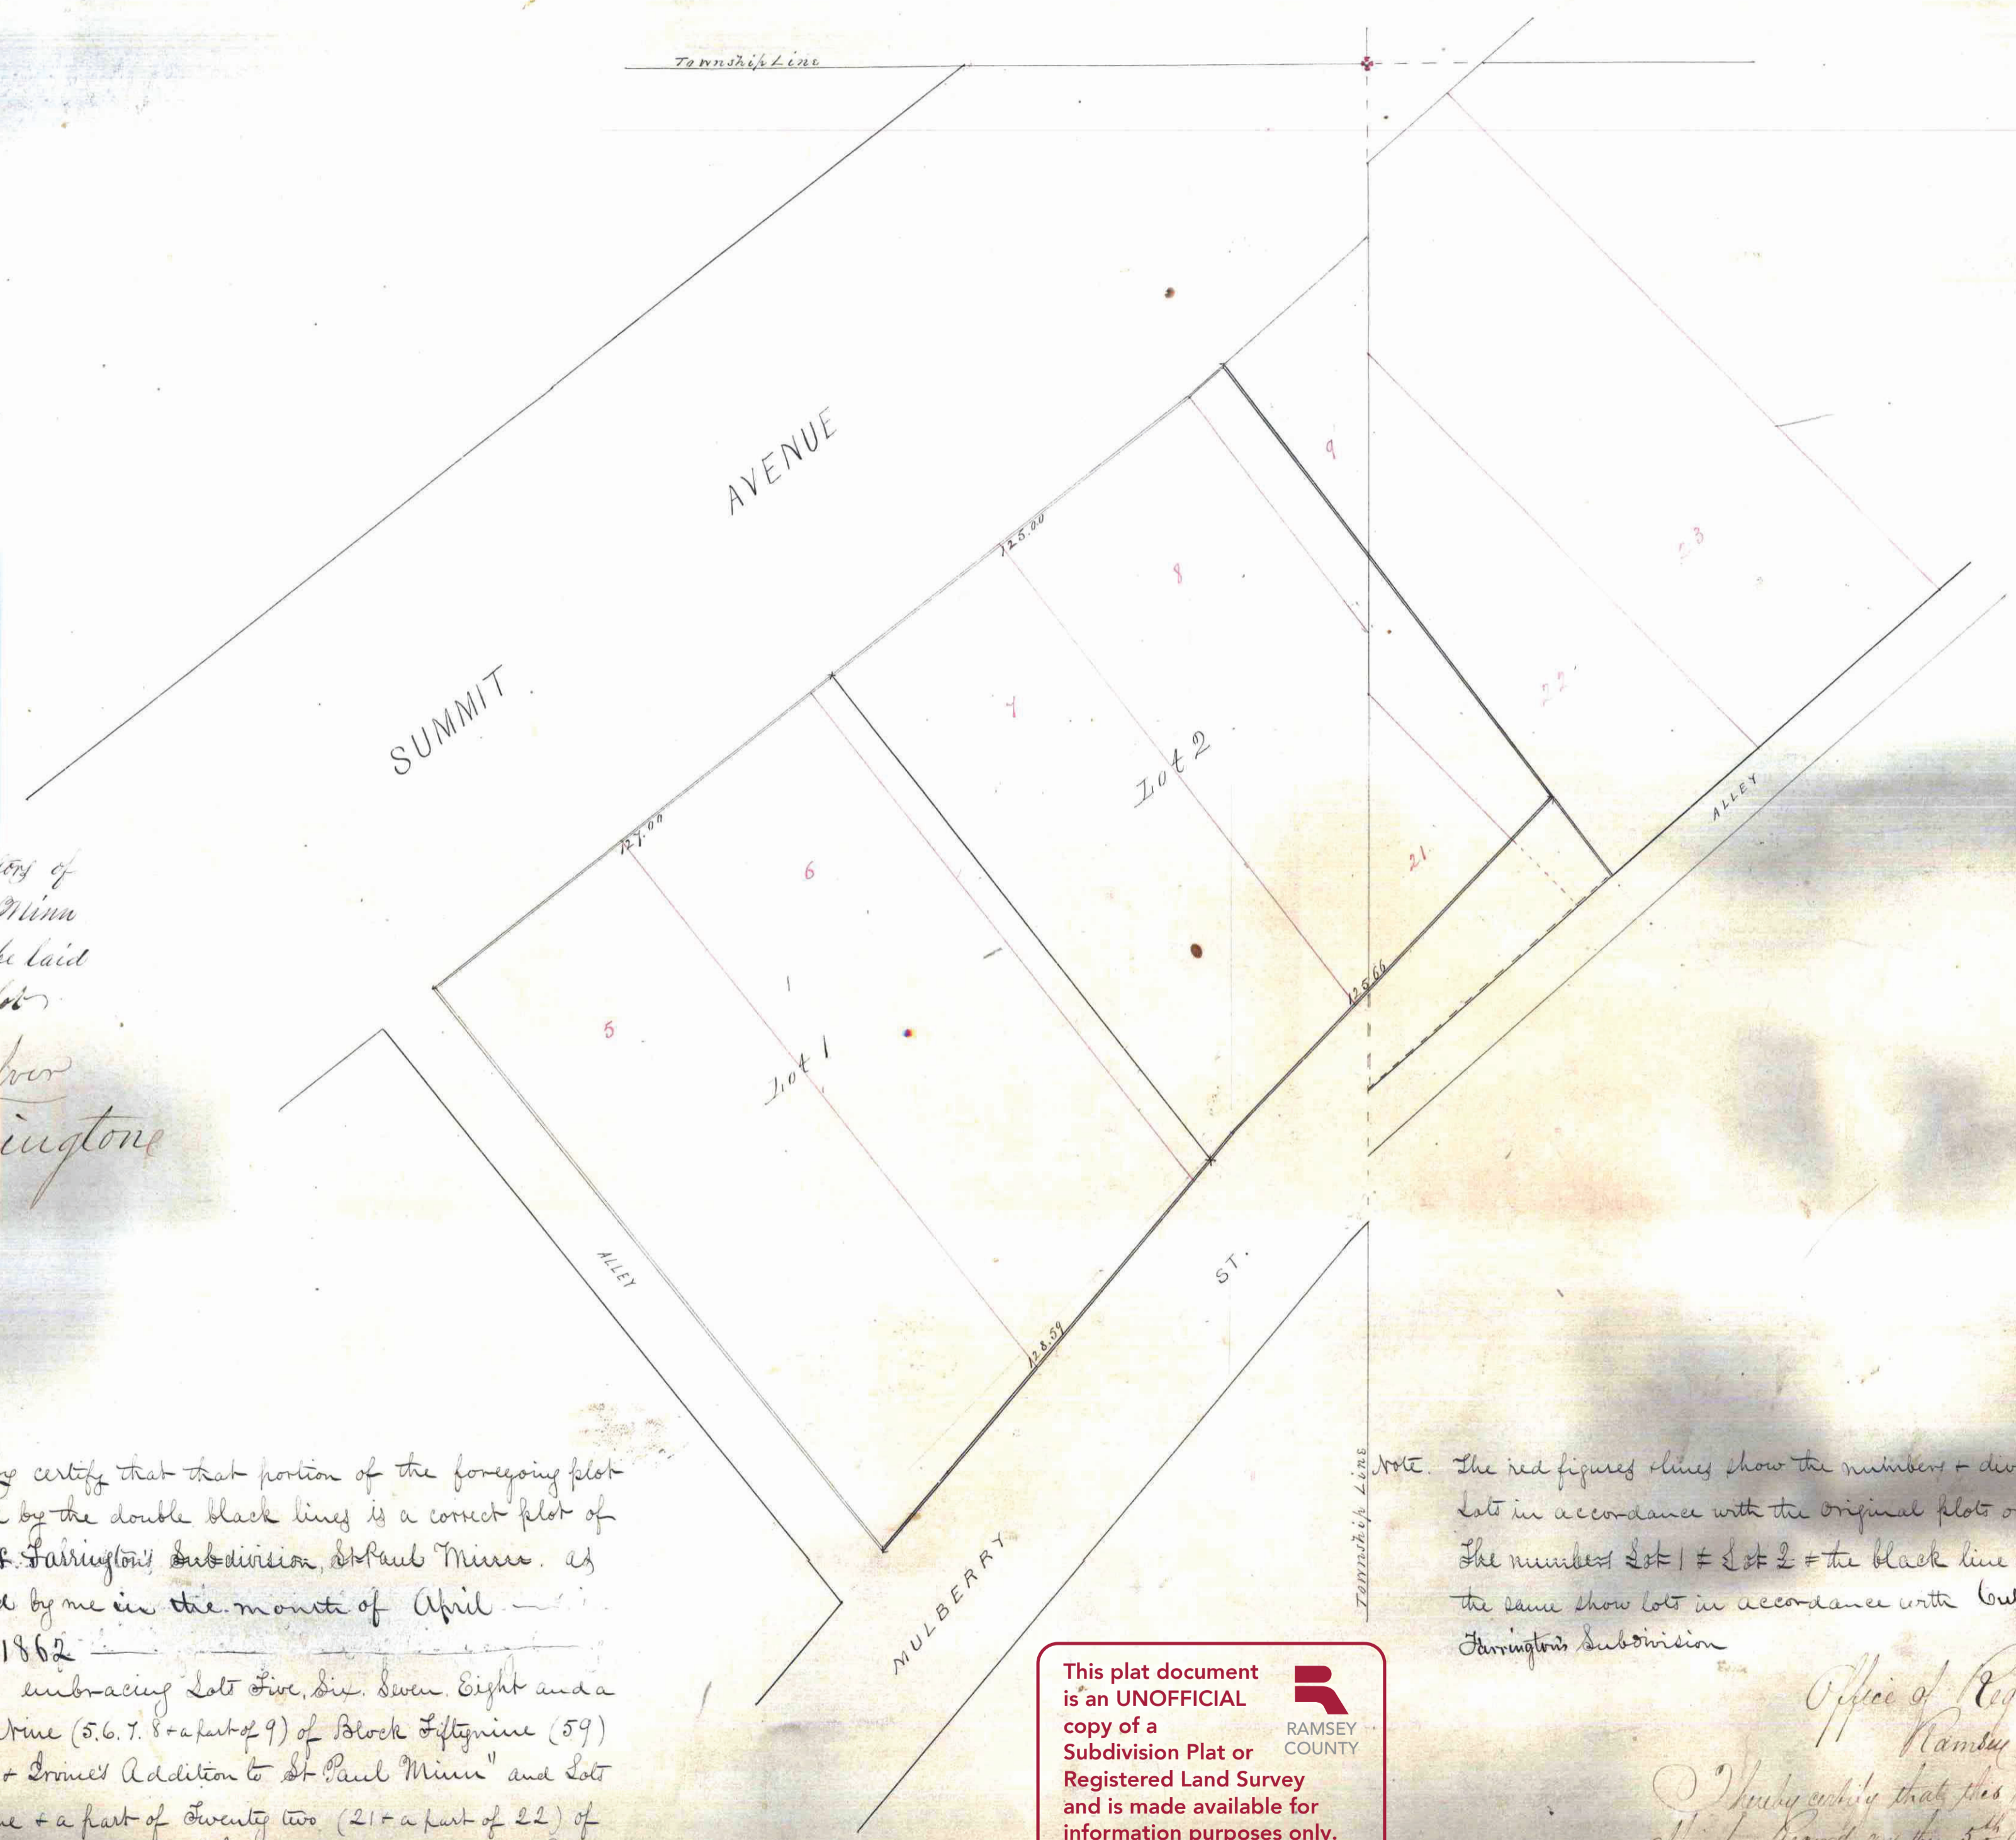

We do hereby certify that we are the proprietors of
Culver & Farrington's Subdivision St. Paul Minn
and that we have caused the same to be laid
out & plotted as shown by the foregoing plat.

George Culver
John Farrington

State of Minnesota
County of Ramsey. Before me on this fifth day of
April A. D. 1862. personally appearing came George Culver
and John Farrington to me known to be the same persons
who signed the foregoing plat and severally acknowledged
in due form of law that they executed and signed said
plat for the use, and purposes expressed in the certificate
over their signatures aforesaid.

In testimony whereof I have hereunto set my
hand and affixed my official seal at Saint
Paul in said Ramsey County this fifth day
of April A. D. 1862.
Philip A. Roche
Notary Public
Minnesota

I hereby certify that that portion of the foregoing plat
enclosed by the double black lines is a correct plat of
Culver & Farrington's Subdivision, St. Paul Minn. as
surveyed by me in the month of April
- A.D. 1862 -
embracing Lot Five, Six, Seven, Eight and a
part of Nine (5, 6, 7, 8 + a part of 9) of Block Fifty-nine (59)
"Dayton & Irons' Addition to St. Paul Minn" and Lot
Twenty one + a part of Twenty two (21 + a part of 22) of
Block Fifty-nine (59) "Irons' Enlargement to Rice
+ Irons' Addition to St. Paul Minn"

St. Paul Minn April 5th 1862
L. L. Curtis
Civil Eng. & Surveyor

NOTE. The red figures lines show the numbers + division of
lots in accordance with the original plots on record.
The numbers Lot 1 = Lot 2 = the black line dividing
the same show lots in accordance with Culver &
Farrington's Subdivision

This plat document
is an UNOFFICIAL
copy of a
Subdivision Plat or
Registered Land Survey
and is made available for
information purposes only.
To obtain an official copy
please contact the Ramsey
County Recorder's Office.



Office of Register of Deeds &
Ramsey County Minn
I hereby certify that this plat was filed
in my office for record on the 5th day of April
at 10 o'clock A.M. and was duly recorded
of Town Plats.