


REARRANGEMENT D. H. HUNT'S ADDITION ST. ANTHONY PARK.

Scale 1"=60'

HAWLEY & NEWELL,
Civil Engineers and Landscape &
ARCHITECTS,
Rooms 36 37 Chamber of Commerce Building,
ST. PAUL, - MINN.

This plat document is an UNOFFICIAL copy of a Subdivision Plat or Registered Land Survey and is made available for information purposes only.
To obtain an official copy please contact the Ramsey County Recorder's Office.

STATE OF MINNESOTA } ss
County of Ramsey }
Office of the Register of Deeds.
This is to certify that the within instrument was filed for Record in this Office, at St. Paul, on the ... day of ... A.D. 1889 at ... o'clock ... M., and that the same was duly recorded in Book ... of ... page ...
By: *M. J. Bell*
Register of Deeds.

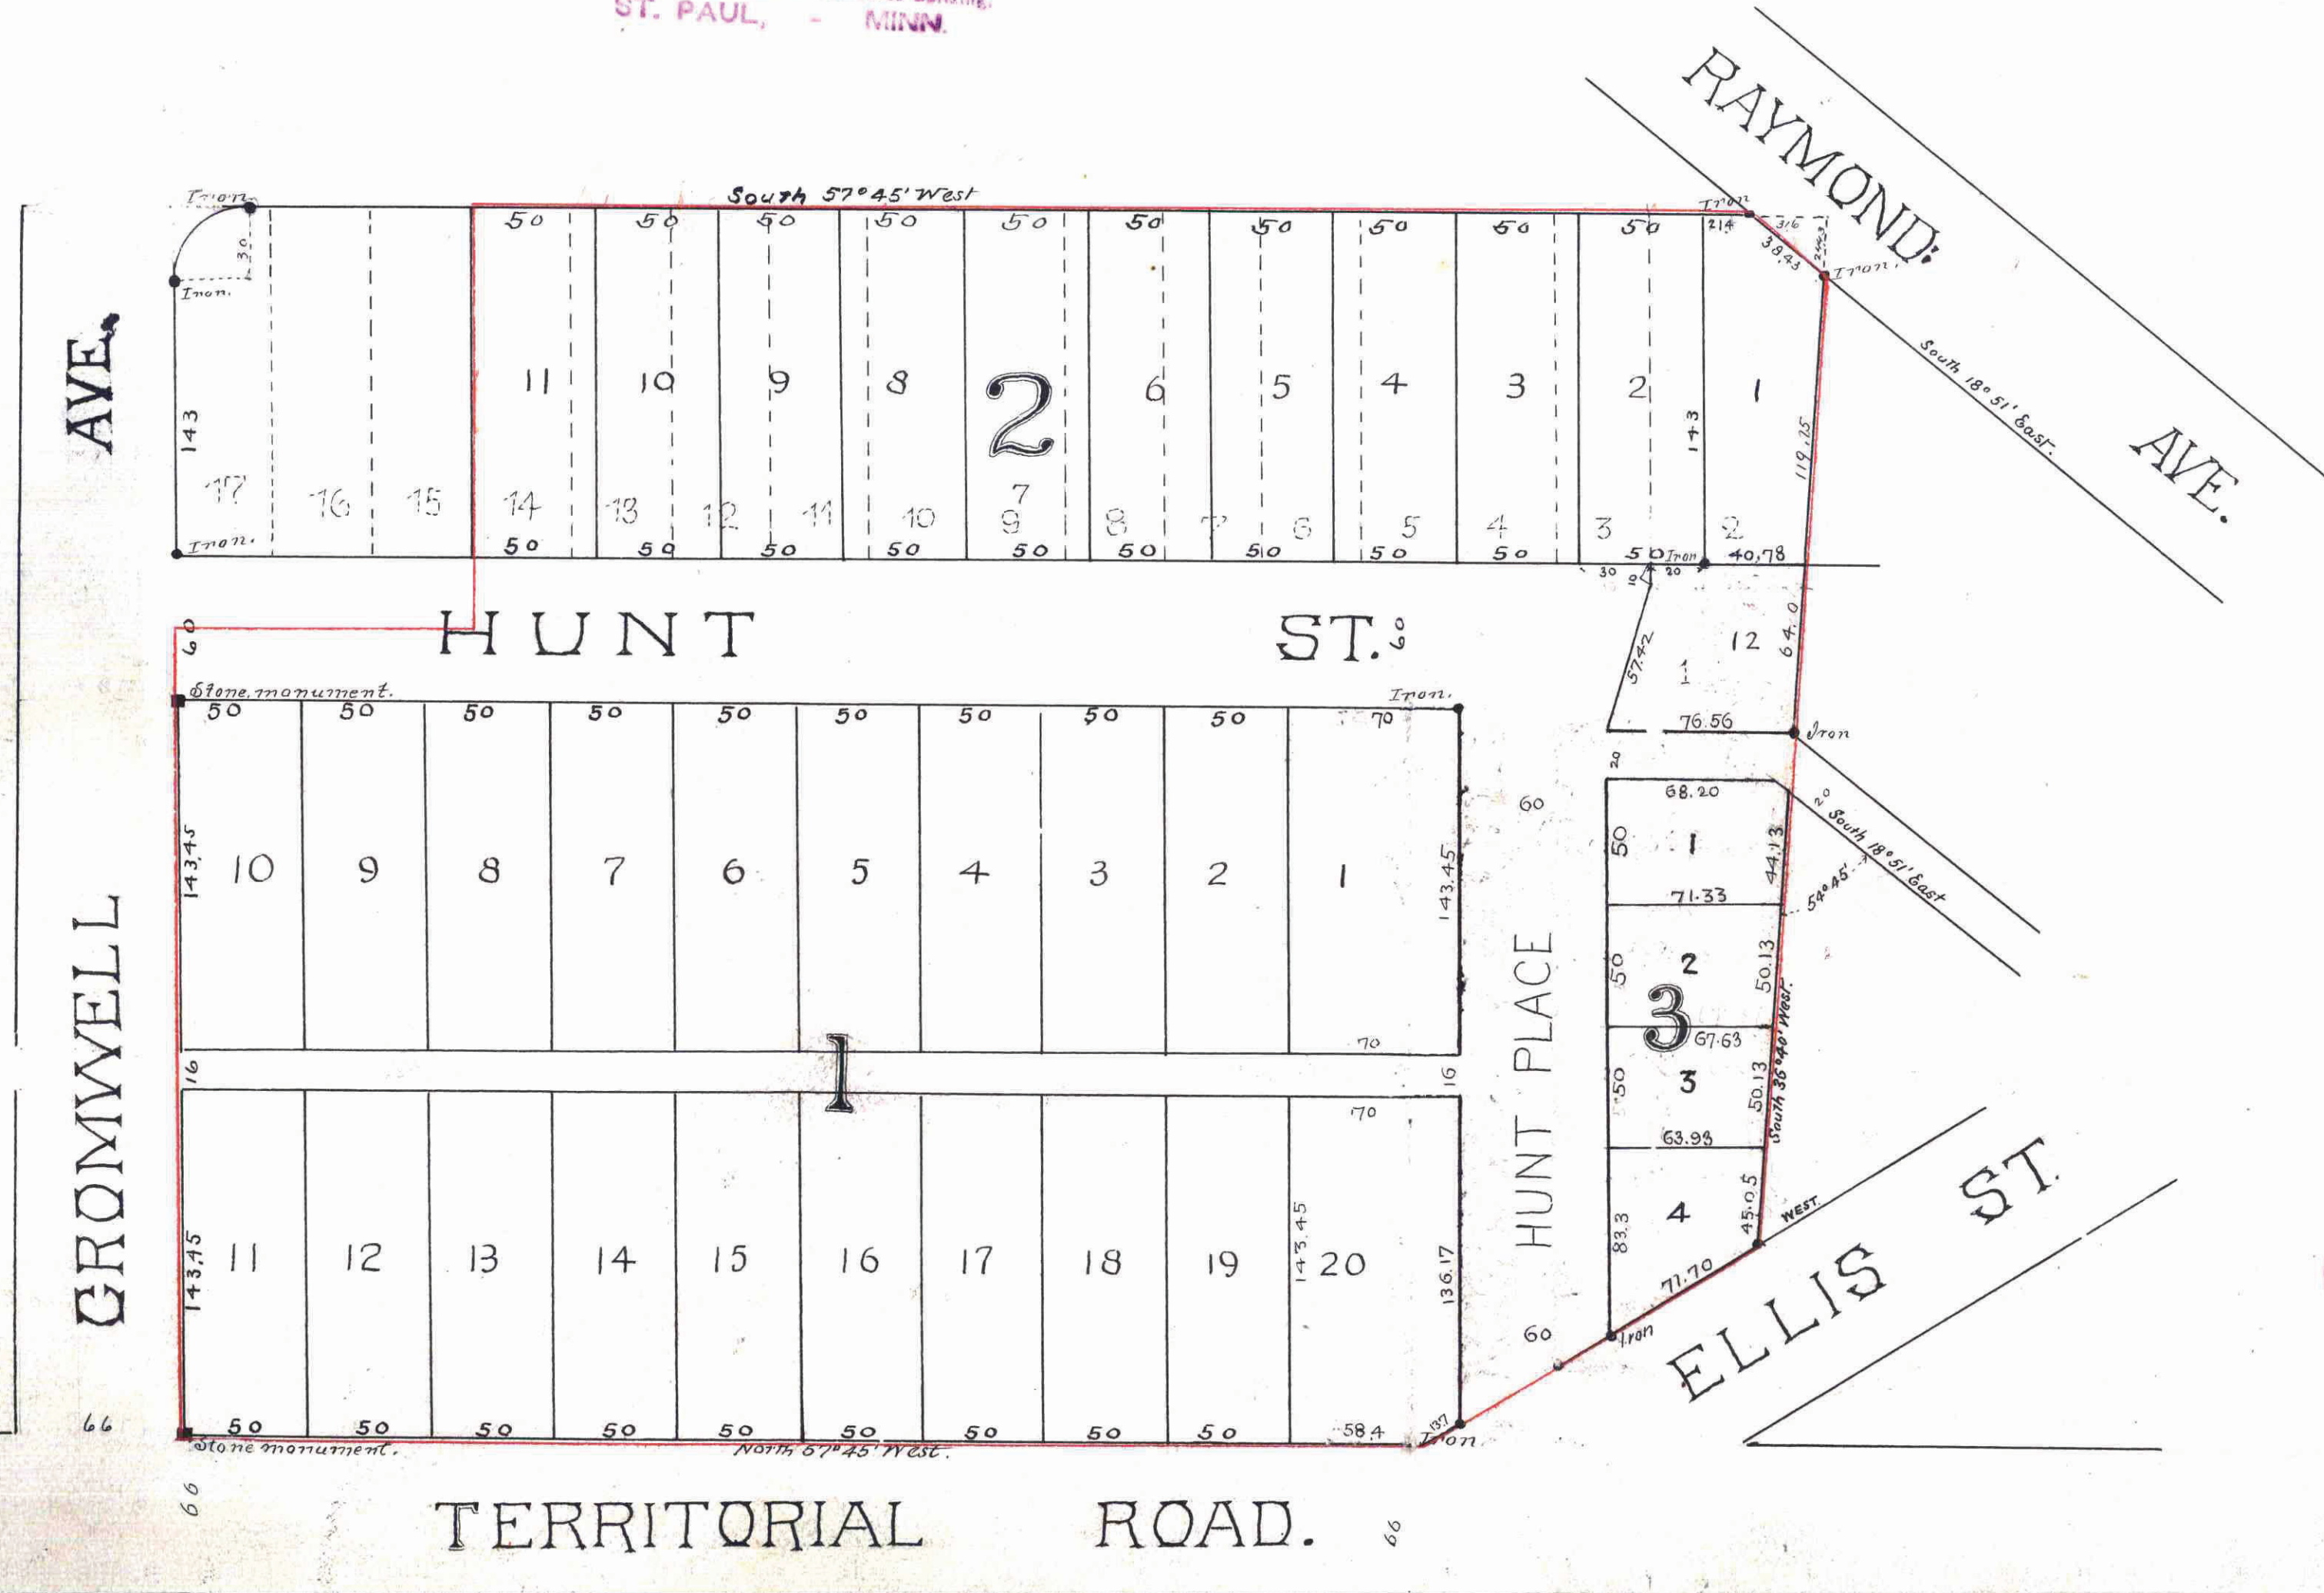

CITY TREASURER'S OFFICE
ST. PAUL, MINN.
JUN 24 1889
ASSESSMENTS PAID
Hayes
CITY TREAS.

DEPT. OF COUNTY TREASURER
ST. PAUL, MINN.
JUN 25 1889
1888 TAX PAID.
A. E. NELSON, County Treasurer

Taxes Paid and Transfer Entered
JUN 27 1889
M. F. KAIN, County Auditor.
Per *Woodruff*

We hereby certify that we have surveyed and platted the property described on this plat as ... Rearrangement of D. H. Hunt's Addition to St. Anthony Park and have placed iron monuments at the corners shown on this plat, that the same is correct.
Hawley & Newell,
Surveyors.

State of Minnesota, s.s.
County of Ramsey }
On the 14th day of April 1889 personally appeared before me J. B. Hawley, a member of the firm of Hawley & Newell, and acknowledged that he executed the above certificate as his own free act and deed, and as the free act and deed of said firm.
Hermon W. Phillips
Notary Public, Ramsey County,
State of Minnesota

We the undersigned owners of Blocks 1 & 3 and Lots 1, 2, 3, 4, 5, 6, 7, 8, 9, 10, 11, 12, 13, 14 of Block 2 of D. H. Hunt's Addition to St. Anthony Park, hereby certify that we have caused the same to be surveyed and platted and hereafter known as Rearrangement of D. H. Hunt's Addition to Saint Anthony Park, as herein indicated, and we hereby dedicate to the public and for the public use forever the streets and alleys shown on this plat, Witness our hands and seals this fourth day of April, 1889.
In the presence of:
Chas. W. Leary
A. D. Hunt
State of Minnesota, s.s.
County of Ramsey }
On the fourth day of April 1889 personally appeared before me J. B. Hawley, Notary Public, Ramsey County, State of Minnesota, the undersigned owners of the above described property and acknowledged that they executed the same as their own free act and deed.
Chas. W. Leary
Notary Public Ramsey County,
State of Minnesota

Accepted and approved this 22 day of June 1889.
W. F. Newell
Notary Public
Accepted by the Common Council of the City of Saint Paul on the 18 day of June 1889.
Thos. C. Pennington
City Clerk