

# DALE STREET

ADDITION TO THE

## City Of St. Paul

SCALE: 1 IN 40 FT.

Iron bolt.

We, Samuel H. Chute and Helen E. A. Chute his wife and Richard Chute and Mary E. Chute his wife by Samuel H. Chute our Attorney in Fact, all of the City of Minneapolis, County of Hennepin, State of Minnesota, owners of the East half of the East half of the South half of the North half of the North half of the Northeast quarter (8 1/4 of 1/4 of 1/4 of 1/4 of 1/4) of section thirty five (35) in Township twenty nine (29) north and range twenty three (23) west; do hereby certify that we have caused the same to be surveyed and platted under the title of "Dale Street Addition" to the City of St. Paul as represented on the within map, to the end that the same may be recorded as the law directs; and we do hereby give and dedicate to the public and for public use forever all the streets and alleys represented in said map. Witness our hands and seals this fourth day of April A. D. 1884.


Samuel H. Chute (Seal)  
In presence of  
Helen E. A. Chute (Seal)  
Richard Chute (Seal)  
Mary E. Chute (Seal)  
by Samuel H. Chute  
their attorney in fact

Examined and Approved

*R. J. James*  
City Engineer

This plat document  
is an UNOFFICIAL  
copy of a  
Subdivision Plat or  
Registered Land Survey  
and is made available for  
information purposes only.  
  
RAMSEY  
COUNTY

To obtain an official copy  
please contact the Ramsey  
County Recorder's Office.

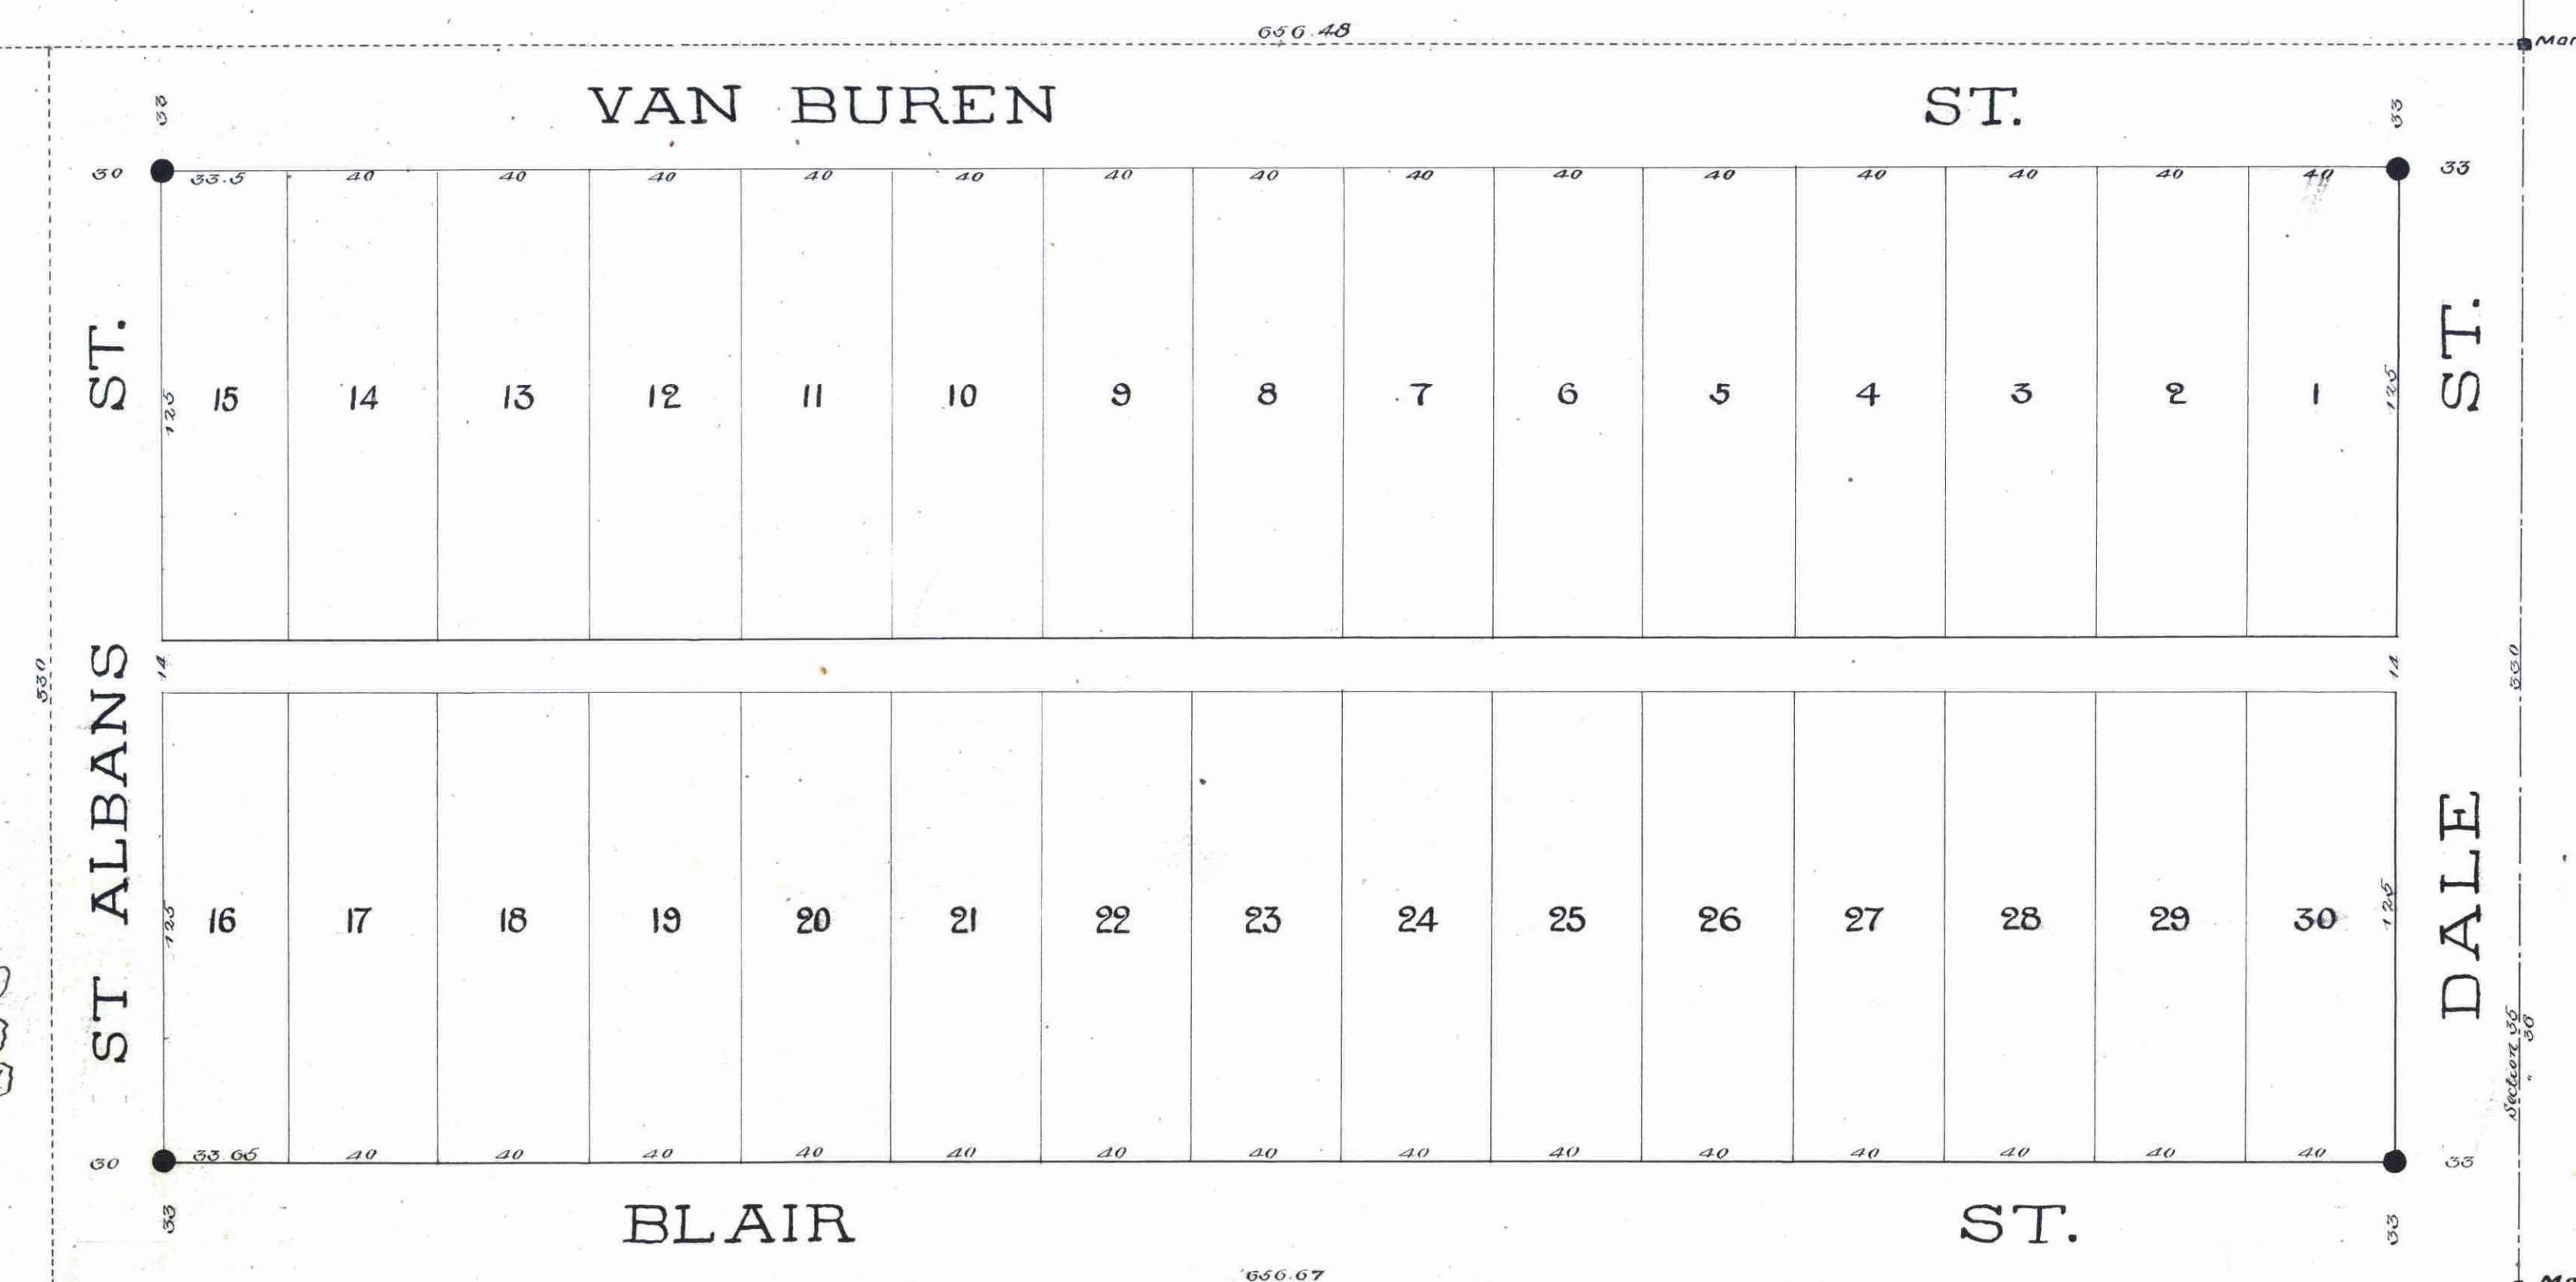

We, the undersigned, do hereby certify that we have surveyed the within described property and that this map is a true and correct representation of said survey.

*Sims & Moore*  
Civil Engineers

We, the undersigned, do hereby certify that the within map is a true and correct copy of original map made by Sims & Moore of survey of property within described. And we further certify that we have placed iron monuments at all block corners and that the same is correct.

*Elmer, Newell, and Morrison*  
Civil Engineers

CITY TREASURERS OFFICE  
ST. PAUL, MINN.

APR 18 1884

ASSESSMENTS PAID

*G. P. Pease*

Rees & Kirby

Keast & Kirby

STATE OF MINNESOTA

County of Ramsey

OFFICE OF THE REGISTER OF DEEDS,

This is to certify that the within

instrument was filed for Record

in this office, at St. Paul, on the

17<sup>th</sup> day of April

A. D.

1884, at 12 o'clock - M., and

that the same was duly recorded

in Book 16 of Plats

pages 20

R.C. Wiley

Register of Deeds

By \_\_\_\_\_

Approved at St. Paul 4<sup>th</sup> day of April  
A. D. 1884

*J. P. Tolson*  
*Jas. Starkay*

Plat Commission

Approved by the City Council of the  
City of St. Paul this 1<sup>st</sup> day of April  
A. D. 1884  
*H. C. Chapman*  
City Clerk

20