

# Stierle, McConville & Seeger's Midway Addition.

Accepted by the Common Council of the City of St. Paul on the 15<sup>th</sup> day of June 1889  
Thos. G. Randall  
City Engineer

I hereby certify to having surveyed and platted, the property as described on this map as Stierle McConville & Seeger's Midway Addition, and have placed iron monuments, at the corners of each and every block, as shown on this map and the same is correct.

Ed. Hornick  
Surveyor


State of Minnesota }  
County of Ramsey }  
On this 25<sup>th</sup> day of November 1888  
personally appeared before me the undersigned, Ed. Hornick to me well known, and acknowledged that he executed the foregoing certificate as his own free act and deed.

Geo. Casaranda  
Notary Public  
Ramsey County Minn.

Accepted and approved this 22<sup>nd</sup> day of June 1889

Wm. H. Loomis }  
Jno. H. Loomis }  
W. H. Loomis }  
Not Commissioned

City Engineer  
Taxes Paid and Transfer Entered  
JUL 20 1889  
M. F. KAIN, County Auditor.  
Per Moatruppen

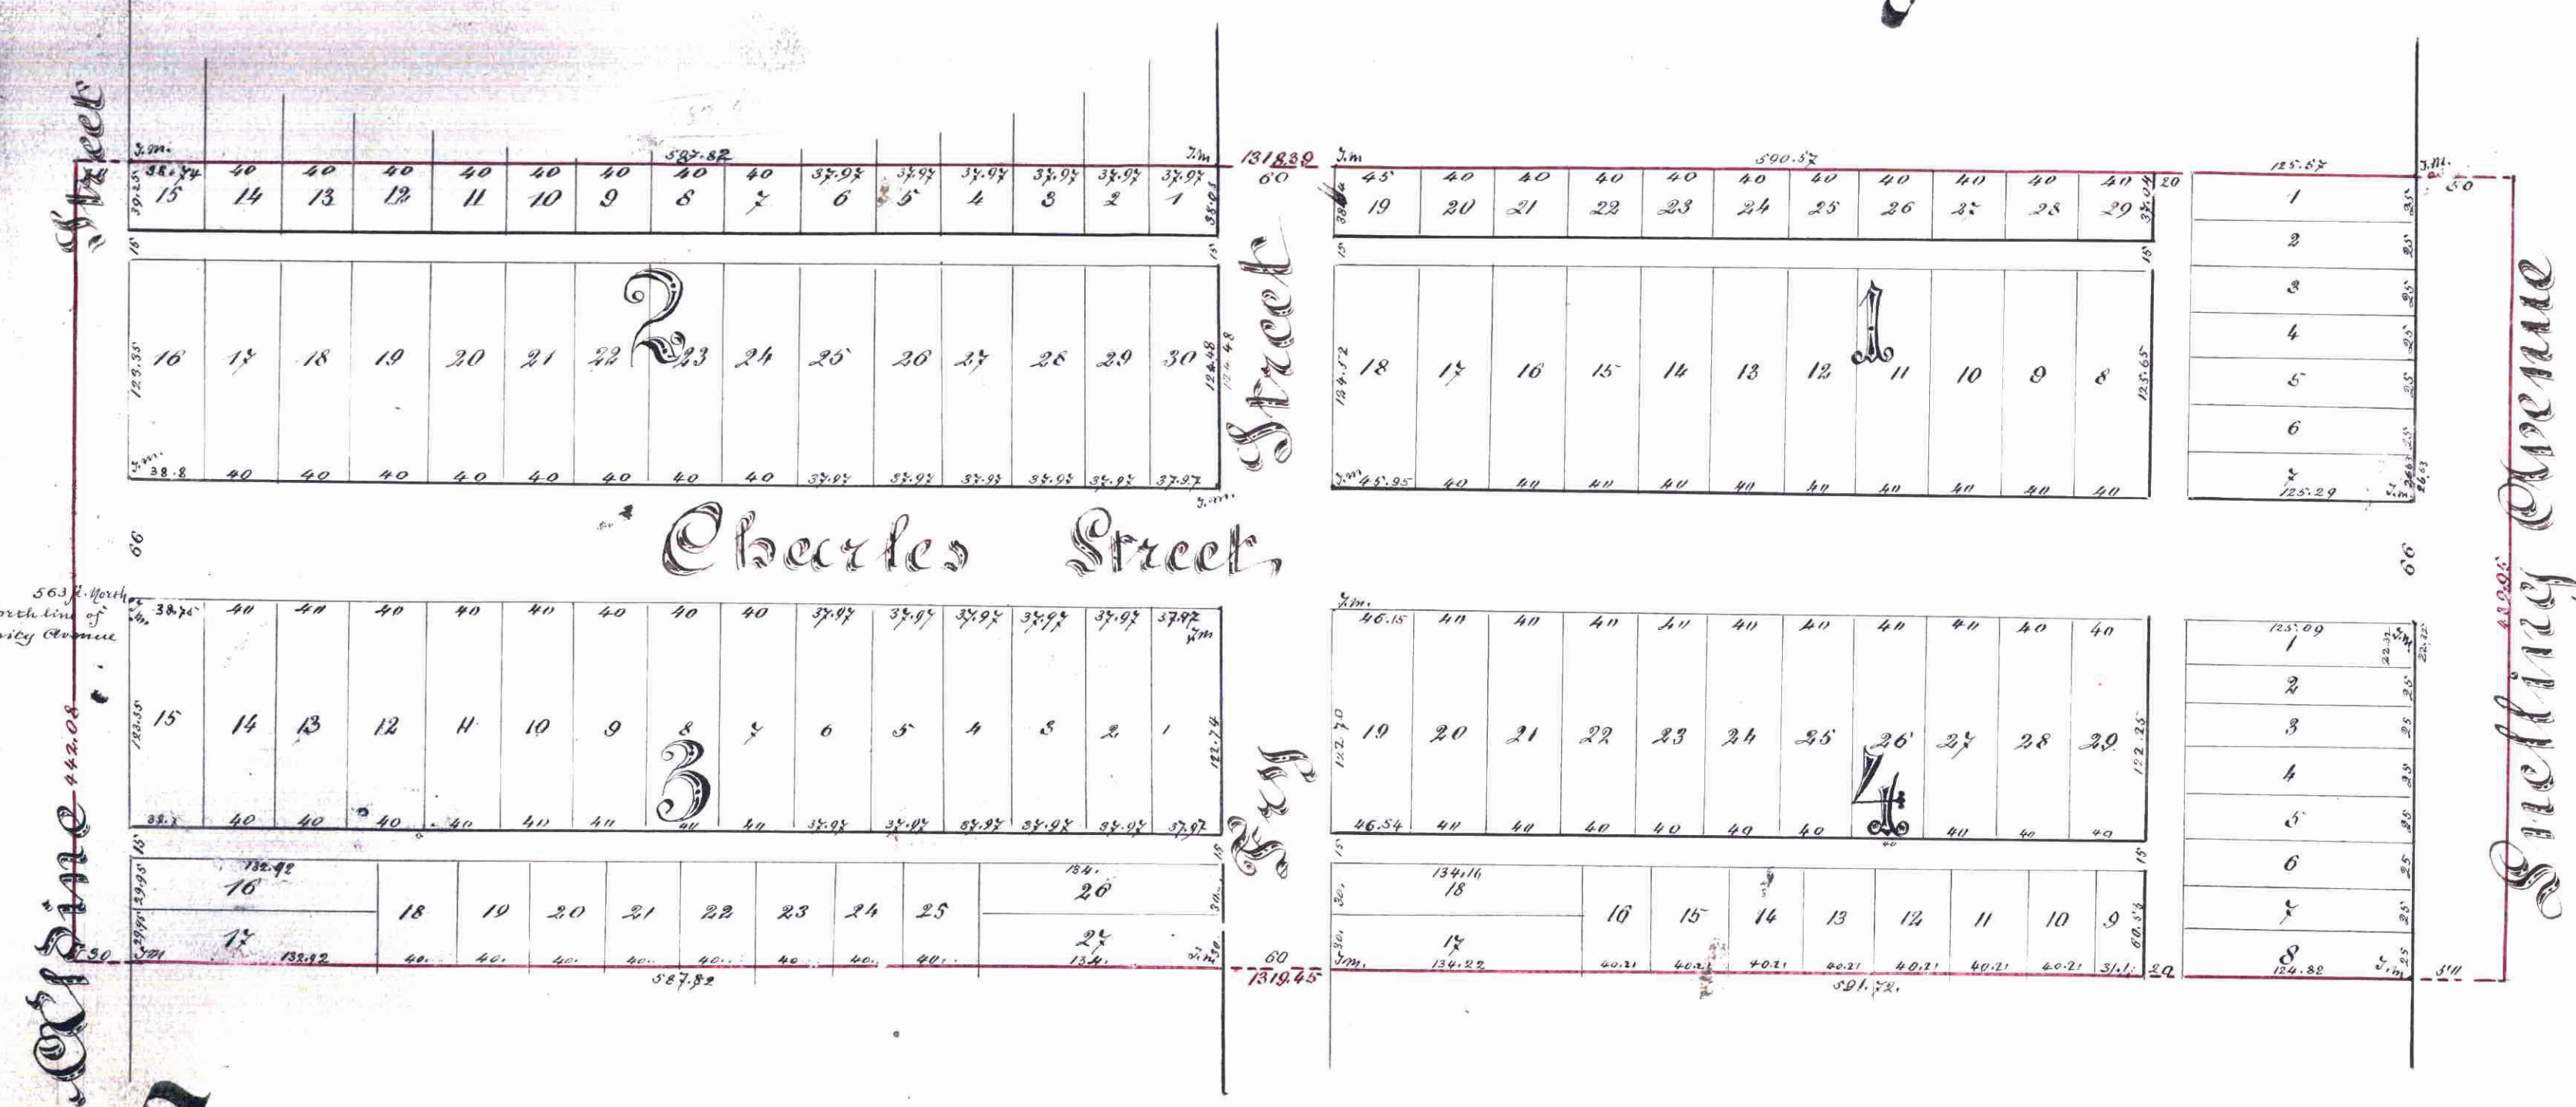

This is to certify that Robert Seeger, Dorothea L. Seeger his wife, Constantine J. McConville, Mary Jane McConville his wife, Elise Stierle and Adolph Stierle her husband proprietors of a tract of land described as follows to wit: Commencing at a point on the east line of Sec. 33 Town 29 north range 23 west being 4298 feet north of Quarter section corner of said section 33, thence north along section line 4298 ft. thence west parallel to the north line of the south east quarter of the north east quarter of said section 33, 1318.29 ft. to the intersection with the west line of said south east quarter of north east quarter, thence south along Quarter section line 4298 ft. thence east 1319.95 ft. to place of beginning; have caused the same to be surveyed and platted and hereafter known as, Stierle, McConville & Seeger's Midway Addition as shown by this plat and hereby dedicate to the public and for the public use forever all the streets and alleys as herein indicated.

Witness our hands and seals this first day of December 1888.  
In presence of  
Charles B. Hess }  
Wm. G. Cloin }  
Robert Seeger }  
Dorothea L. Seeger }  
Constantine J. McConville }  
Mary Jane McConville }  
Elise Stierle }  
Adolph Stierle }

State of Minnesota }  
County of Ramsey } S.S.  
On this first day of December 1888  
came before me the undersigned Robert Seeger, Dorothea L. Seeger his wife, Constantine J. McConville, Mary Jane McConville his wife, Elise Stierle and Adolph Stierle her husband to me well known and they acknowledged that they executed the foregoing certificate for the uses and purposes therein expressed, as their own free act and deed.

Charles B. Hess  
Notary Public  
Ramsey County, Minn.

STATE OF MINNESOTA }  
County of Ramsey }  
Office of the Register of Deeds.  
This is to certify that the within instrument was filed for Record in this Office, at St. Paul, on the 15<sup>th</sup> day of June A.D. 1889 at 10:30 A.M. and that the same was duly recorded in Book... of... made...

CITY TREASURER'S OFFICE  
ST. PAUL, MINN.  
JUN 24 1889  
ASSESSMENTS PAID  
George Rees  
CITY TREAS.

CITY TREASURER'S OFFICE  
ST. PAUL, MINN.  
MAY 31 1889  
ASSESSMENTS PAID  
George Rees  
CITY TREAS.

Office of COUNTY TREASURER  
ST. PAUL, MINN.  
JUN 25 1889  
1889 TAX PAID.  
A. H. NELSON, County Treasurer

DEC 1888  
1889 TAX PAID.  
F. A. WENZ, Co. Treas.

This plat document is an UNOFFICIAL copy of a Subdivision Plat or Registered Land Survey and is made available for information purposes only.  
To obtain an official copy please contact the Ramsey County Recorder's Office.