


HOMANS SUBDIVISION

OF LOT 4. BLOCK 4. OF CRUICKSHANK'S GARDEN LOTS.

Elmer Morrison Surveyors
Scale 100 ft = 1 in, - = Iron Monuments.

STATE OF MINNESOTA
County of Ramsey
Office of the Register of Deeds.
This is to certify that the within instrument was filed for Record in this Office, at St. Paul, on the ... day of ... A. D. 1889 at ... o'clock P. M., and that the same was duly recorded in Book ... of ... page ...
By: [Signature]

This plat document is an UNOFFICIAL copy of a Subdivision Plat or Registered Land Survey and is made available for information purposes only.
To obtain an official copy please contact the Ramsey County Recorder's Office.

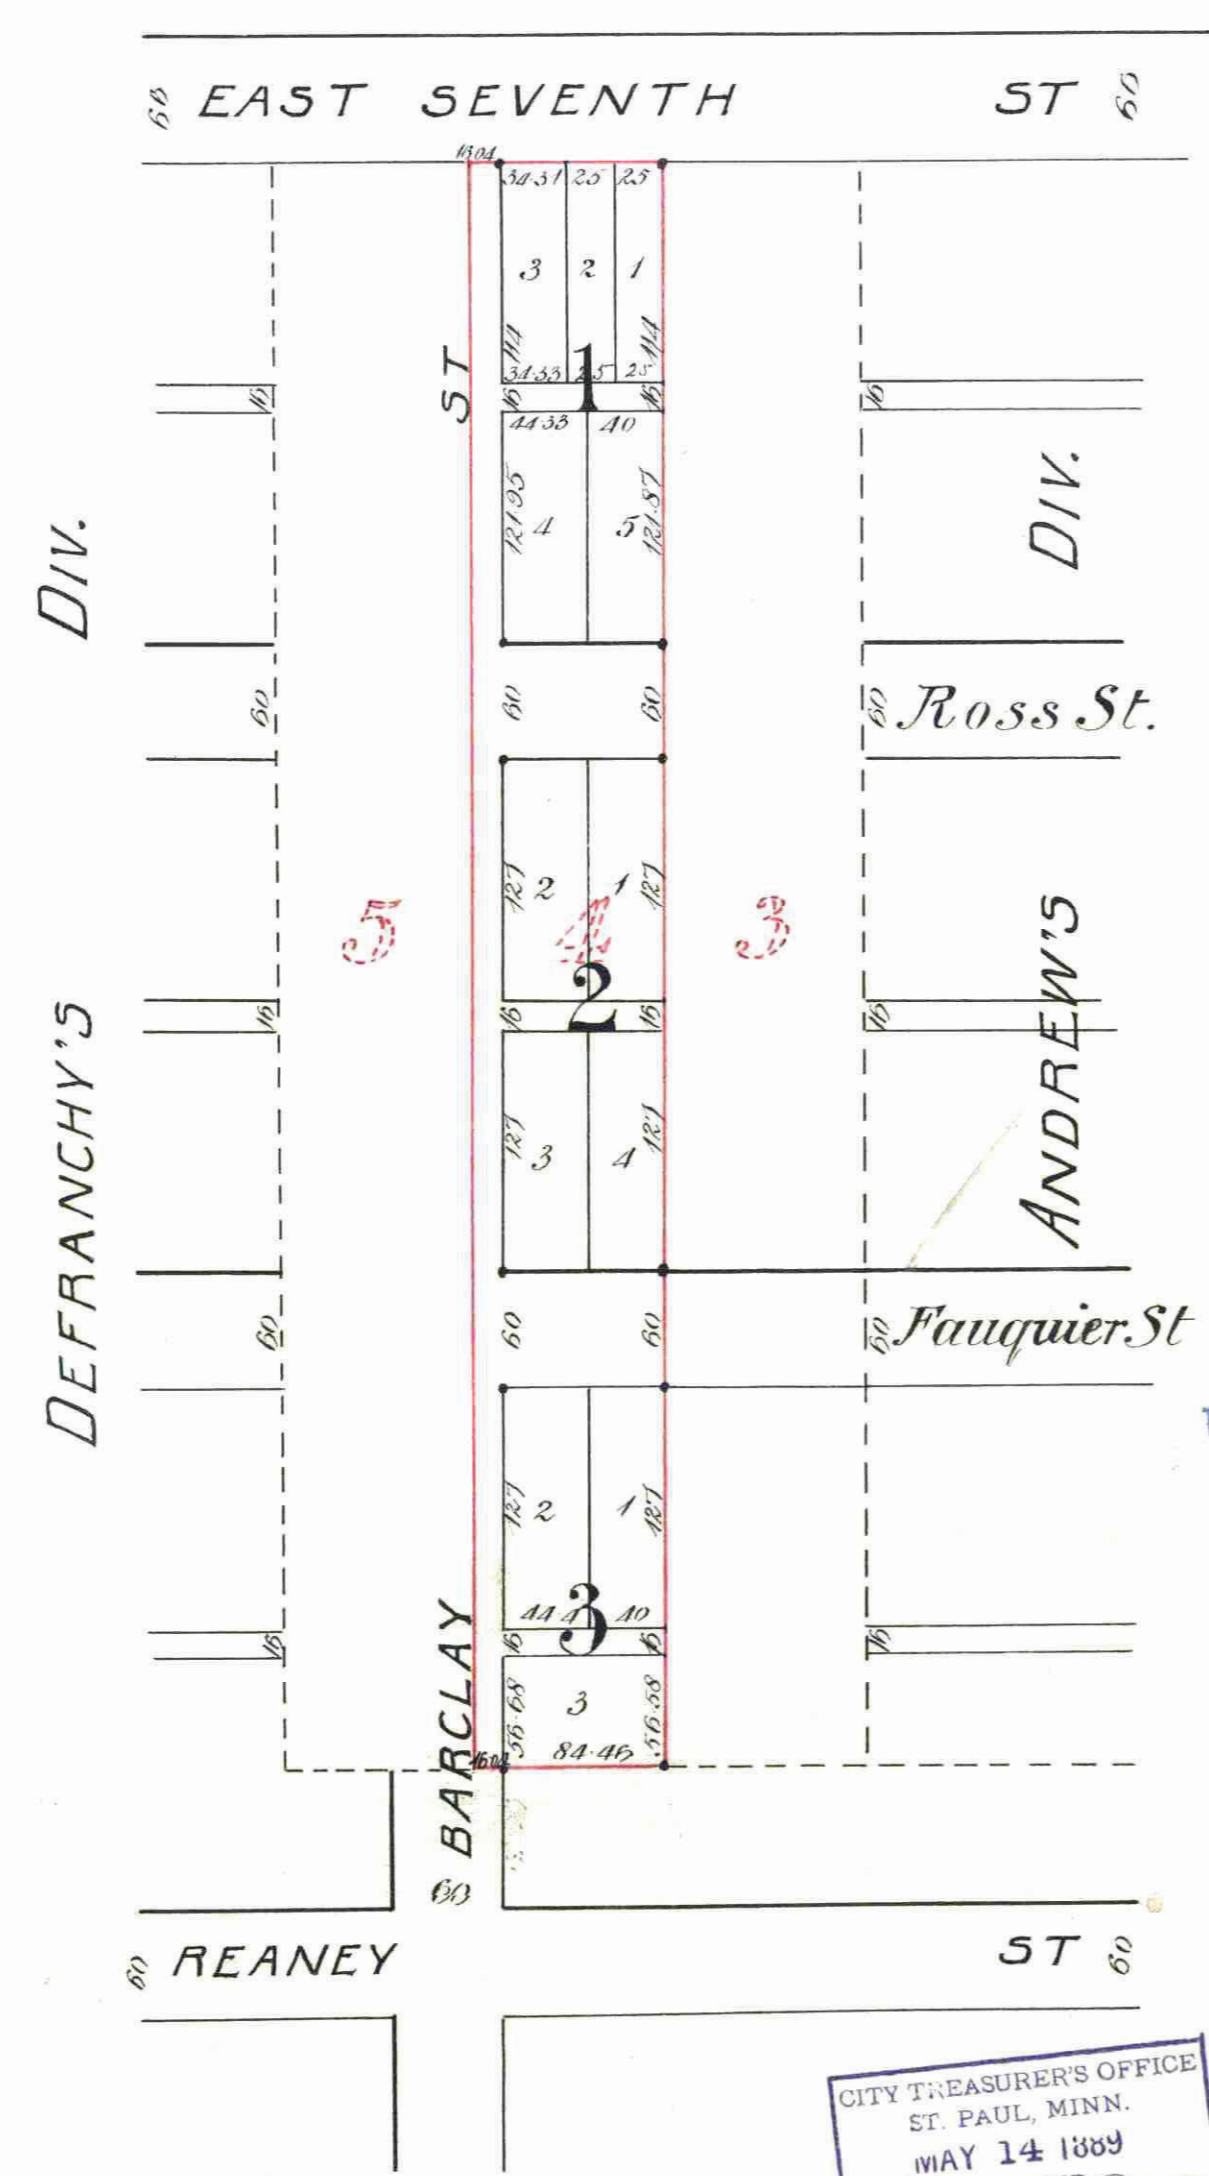

Taxes Paid and Transfer Entered
MAY 16 1889
M. F. KAIN, County Auditor.
Per [Signature]

Office of County Treasurer
St. Paul, Minn.
1888 TAX PAID.
A. W. NELSON, County Treasurer

CITY TREASURER'S OFFICE
ST. PAUL, MINN.
MAY 14 1889
ASSESSMENTS PAID
[Signature]
CITY TREAS.

This is to certify that John Homans and Helen Amory Homans his wife proprietors of Lot 4 Block 4 of Cruickshank's Garden Lots, have caused the same to be surveyed and platted and hereafter known as "Homans Subdivision of Lot 4 Block 4 of Cruickshank's Garden Lots" as shown by this plat and hereby dedicate to the Public and for the public use forever all the streets and alleys as herein indicated.

Witness our hands and seals this 8th day of April - A.D. 1889
In presence of
[Signatures: J. Wildman, John Homans, Helen Amory Homans]

Commonwealth of Massachusetts
County of Suffolk
On this 8th day of April A.D. 1889 before me personally appeared John Homans and Helen Amory Homans his wife to me well known and they acknowledged that they executed the foregoing certificate as their own free act and deed.
[Signature: Notary Public]
Commonwealth of Massachusetts County of Suffolk

We hereby certify to having surveyed and platted the property as described on this map as "Homans Subdivision of Lot 4 Block 4 of Cruickshank's Garden Lots" and have placed Iron Monuments at the corners of each and every block as shown on this map, and the same is correct.
Elmer & Morrison
Surveyors

State of Minnesota }
County of Ramsey }
On this 27th day of March A.D. 1889 personally appeared before me the undersigned, John H. Morrison to me known to be a member of the firm of Elmer & Morrison and the person who executed the foregoing Certificate in behalf of Elmer & Morrison, and he acknowledged that he executed the same as the free act and deed of said Elmer & Morrison.
[Signature: Notary Public, Ramsey Co Minn.]

Accepted and approved this 4 day of May A.D. 1889
[Signatures: Plat Commissioners, City Engineer]

Accepted by the Common Council of the City of St Paul on the 7 day of May A.D. 1889.
[Signature: City Clerk]