


Daily and Berrisford's Subdivision of Block 95 of Lyman Dayton's Addition to St. Paul

STATE OF MINNESOTA
County of Ramsey
OFFICE OF THE REGISTER OF DEEDS
This is to certify that the within instrument was filed for record in this office, at St. Paul, on the 12th day of June A. D. 1884 at 5 o'clock P. M. and that the same was duly recorded in Book 11 of Plate 42.
R. C. Wible
Register of Deeds

This plat document is an UNOFFICIAL copy of a Subdivision Plat or Registered Land Survey and is made available for information purposes only.
To obtain an official copy please contact the Ramsey County Recorder's Office.

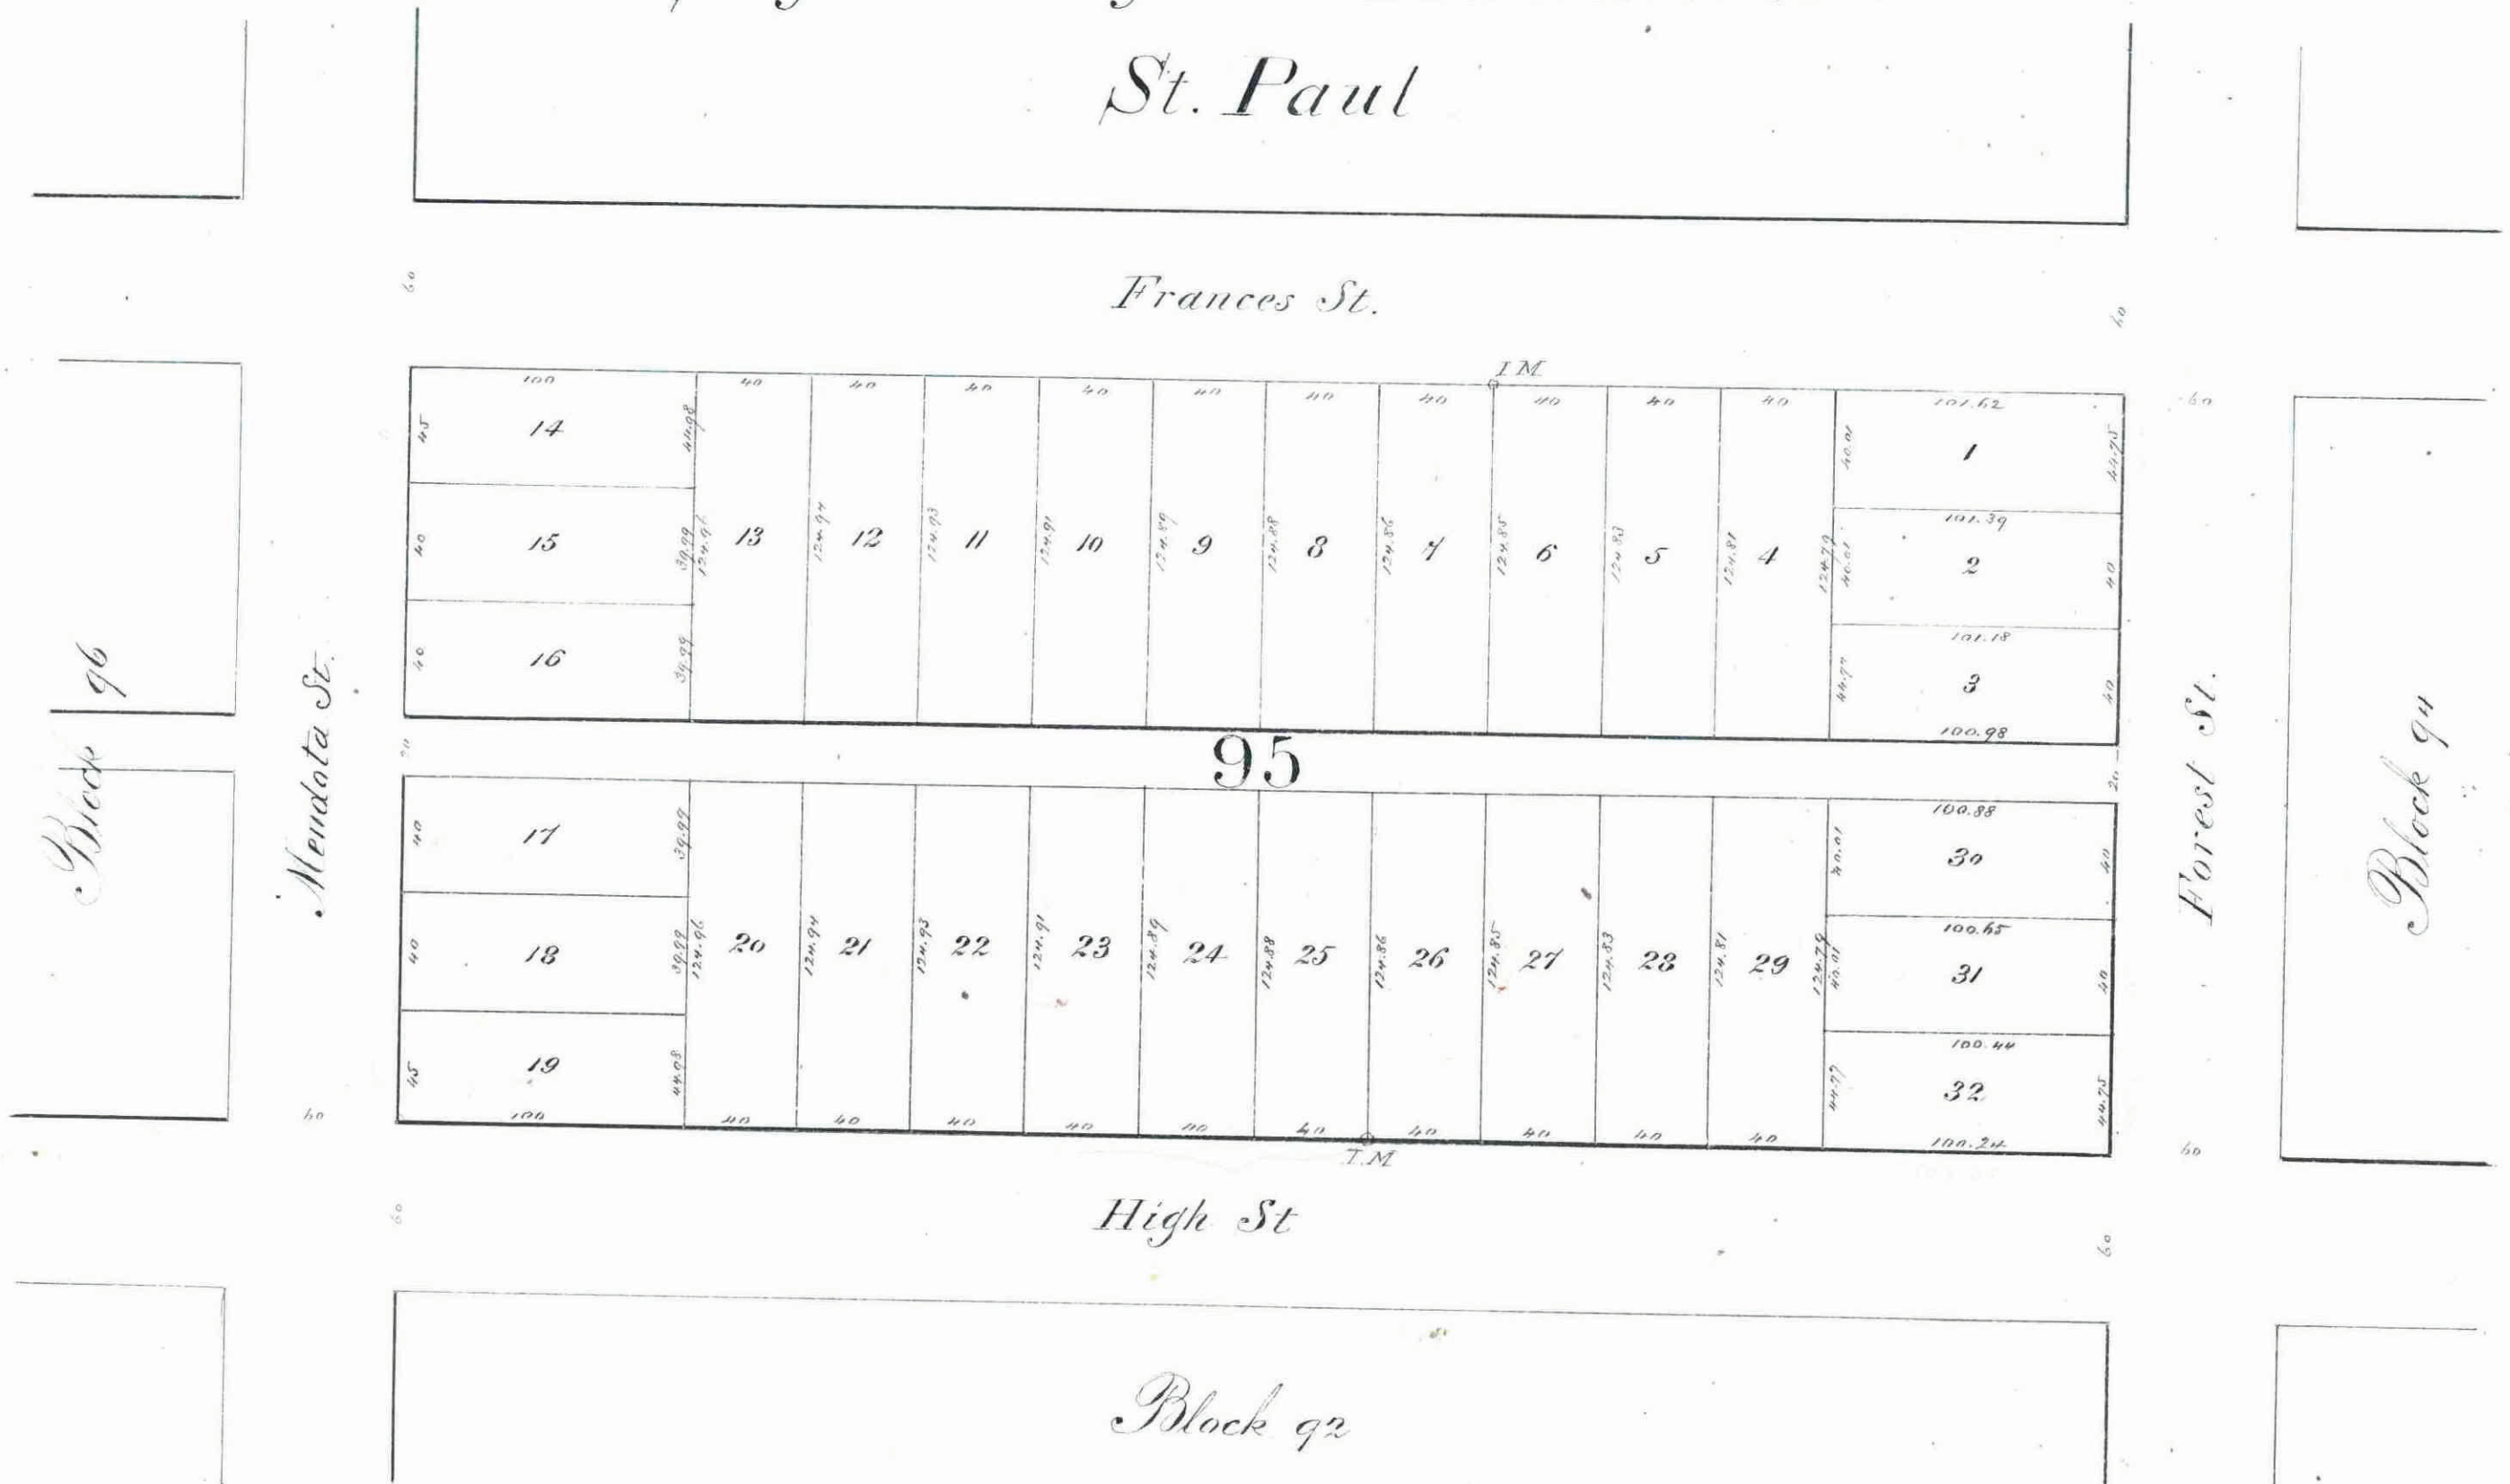

State of Minnesota
County of Ramsey
Before me, Jacob Mainger, notary public in and for Ramsey County, State of Minnesota, on this 3rd day of May 1884 personally appeared Edward Harwick, to me in person known to be the party who signed the within certificate and he acknowledged that he executed the same freely and voluntarily for the purposes therein expressed.
St. Paul this 3rd day of May 1884
J. Mainger
Notary Public

I hereby certify to having surveyed and platted the property as described on this map as Daily and Berrisford's Subdivision of block 95 of Lyman Dayton's Addition to St. Paul and have placed iron monuments at the points shown on this map and the same is correct.

St. Paul, this 25th day of April 1884
Ed. Harwick
Surveyor

Accepted, By *Carroll*
Chas. Wm. Fisher 3rd 1884
W. H. ...

We the undersigned owners of block 95 of Lyman Dayton's Addition to St. Paul do hereby certify to having caused the same to be surveyed and platted as Daily and Berrisford's Subdivision of block 95 of Lyman Dayton's Addition to St. Paul as herein and hereon indicated and we do hereby give and dedicate to the public and for the public use of the alley, as on this map laid out and designated.

St. Paul this 8th day of May 1884
In presence of
Thomas How and
Henry H. ...
Thomas Berrisford
Elizabeth Berrisford
Patrick Daley
Mrs. Rosa Daley

State of Minnesota
County of Ramsey
Before me Jacob Mainger, notary public in and for Ramsey County, State of Minnesota on this 8th day of May 1884 personally appeared Patrick Daily and Rosa Daily, his wife, and Thomas Berrisford and Elizabeth Berrisford, his wife, to me in person known to be the parties described in and who signed the above certificate and they each acknowledged, that they executed the same freely and voluntarily for the uses and purposes therein expressed.
St. Paul this 8th day of May 1884

CITY TREASURERS OFFICE
ST. PAUL, MINN.
JUN 11 1884
ASSESSMENTS PAID
Geo. Rice City Treas.

Approved:
this 10th day of May 1884
S. T. Holson
James Starkey,
Plat Com.
Approved May 12th 1884
W. H. ...
City Engineer

J. Mainger Notary Public
Ramsey Co. Minn.