


WICKER'S ADDITION TO ST. PAUL

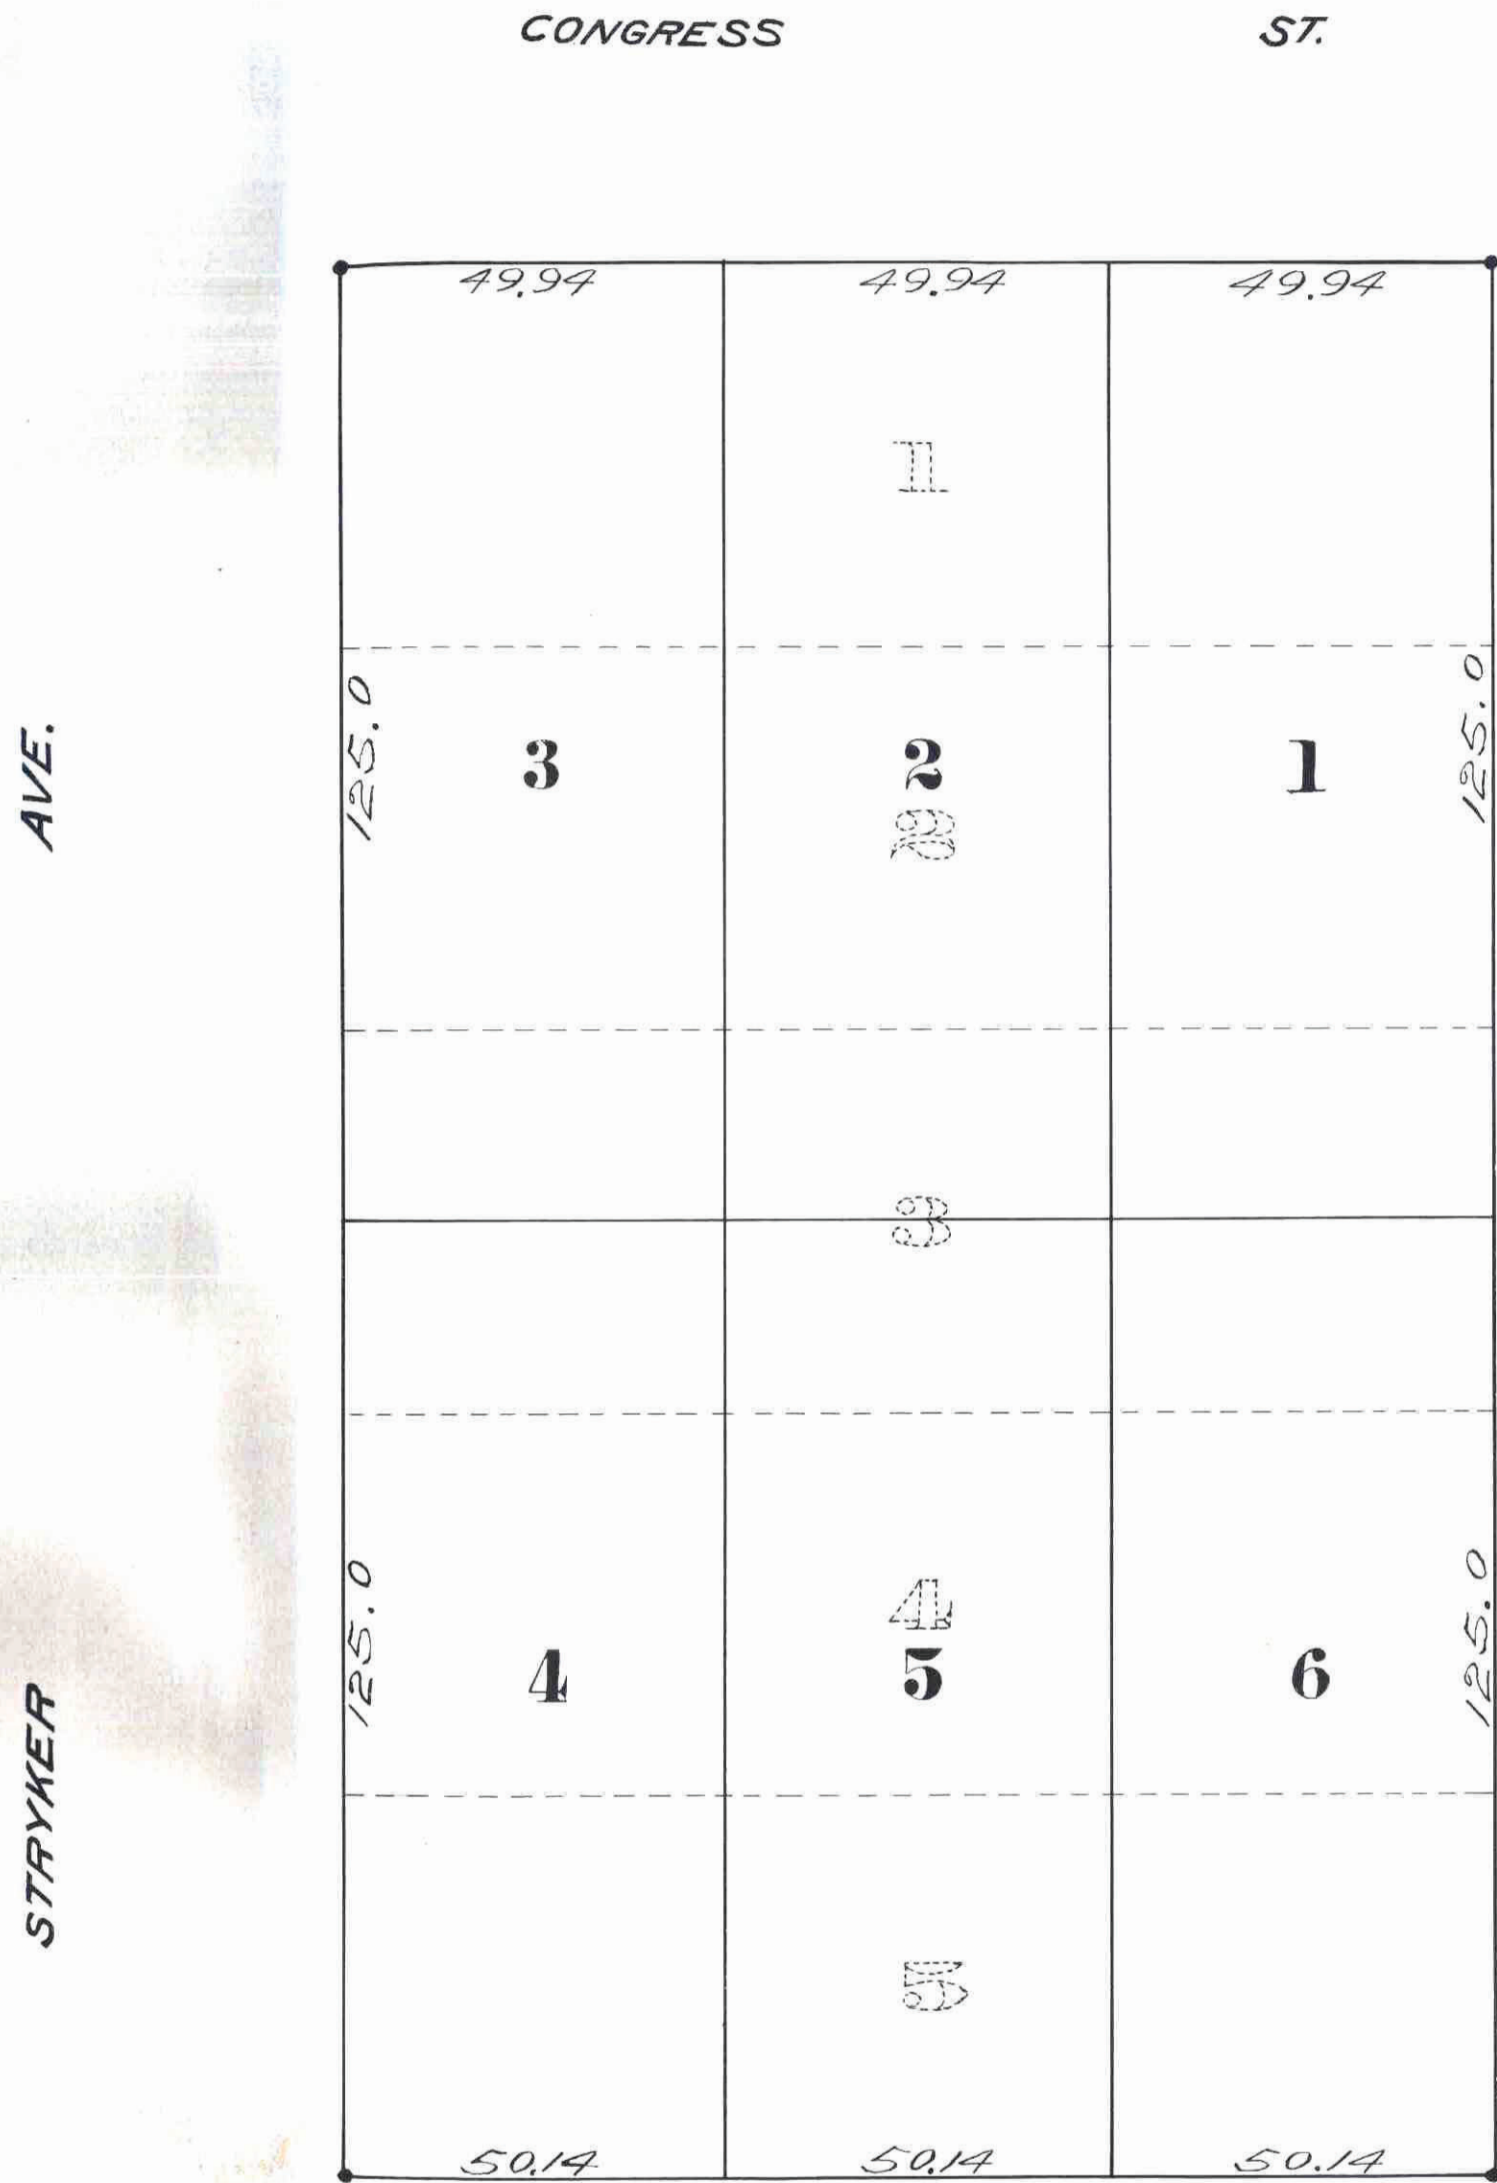

CONGRESS

ST.

AVE.

STRYKER

WINIFRED

ST.

I, SILAS E. BRADEN, Clerk of the Court of Common Pleas, (the same being a Court of Record) within and for the County of Erie, State of Ohio, do hereby certify that the foregoing instrument was acknowledged, and to the Certificate signed by Felix Freyhold, Notary Public, within and for said County of Erie, daily commissioned and sworn as such, and that by virtue of his said office and the laws of the State of Ohio, he was fully authorized to administer oaths and to take the acknowledgment of deeds and other instruments written by or for other parties, that the annexed instrument is duly executed and acknowledged according to the laws of the State of Ohio. Also, that I am acquainted with the handwriting of the said Felix Freyhold, Notary Public, and verily believe his official signature to be genuine. In Testimony Whereof, I have subscribed my name and affixed the Seal of said Court at the City of Sandusky, this 29th day of June, A. D. 1889.

SILAS E. BRADEN
CLERK.

Felix Freyhold
Notary Public

I hereby certify to having surveyed and plotted the property as described on this map as "WICKER'S ADDITION TO ST. PAUL" and have placed iron monuments at the corners of each and every block as shown on this map, and the same is correct.

Felix Freyhold
SURVEYOR

State of Ohio }
County of Erie } On this 29th day of June, 1889 before me personally appeared Felix Freyhold to me known to be the person described in and who executed the foregoing instrument and acknowledged that he executed the same as his free act and deed.


D. J. Mackey
Notary Public, Erie Co., Ohio

This is to certify that Hippolite Wicker and Franziska Wicker his wife proprietors of Lots 1 and 2 except the W^{1/2} of Lot 2, Lot 3 except the SE 1/4 of Lot 3 and the NW 1/4 thereof, Lots 4 and 5 except the E 1/2 thereof, all in Block 61 West St. Paul Paper and August L. Jelleman and Emma Jelleman his wife proprietors of the W^{1/2} undivided 1/3 of Lots 1 and 2 and the NW 1/4 of Lot 3, all in Block 61 West St. Paul Paper, and Martin Camitsch and Mary Camitsch his wife proprietors of the SE 1/4 of Lot 3 and E 1/2 of Lots 4 and 5 all in Block 61 West St. Paul Paper, have caused the same to be surveyed and plotted and hereafter known as "WICKER'S ADDITION TO ST. PAUL" as shown by this plat and hereby dedicate to the public, for the public use forever all the streets and avenues as herein indicated.

Witness our hands and seals this 5th day of June, 1889.

In presence of

- Hippolite Wicker
- Franziska Wicker
- August L. Jelleman
- Emma Jelleman
- Martin Camitsch
- Mary Camitsch

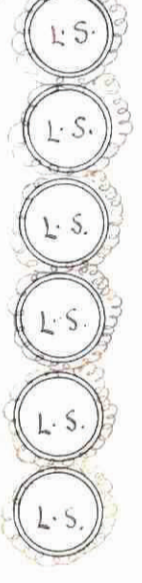

State of Minnesota }
County of Ramsey } On this 16th day of July, 1889 before me personally appeared Hippolite Wicker and Franziska Wicker his wife, August L. Jelleman and Emma Jelleman his wife, Martin Camitsch and Mary Camitsch his wife, to me known to be the persons described in and who executed the foregoing instrument and acknowledged that they executed the same as their free act and deed.

Notary Public, Ramsey Co., Minn.

Accepted and approved this 16th day of July, 1889.

W. F. Newell } PLAT COMMISSION
W. H. Newell }
CITY ENGINEER

Accepted by the Common Council of the City of St. Paul on the 16th day of July, 1889.

W. H. Newell
CITY CLERK.

No 94932

STATE OF MINN. }
County of Ramsey }
This is to certify that the within instrument was duly recorded in this Office, at St. Paul, on the 24th day of Oct. A. D. 1889 at 11 o'clock A.M., and that the same was duly recorded in Book 17 of said Office page 2.

M. J. Bee
Register of Deeds


This plat document is an UNOFFICIAL copy of a Subdivision Plat or Registered Land Survey and is made available for information purposes only.

To obtain an official copy please contact the Ramsey County Recorder's Office.



Taxes Paid and Transfer Entered

OCT 20 1889
M. F. HAIN, County Auditor.
Per [Signature]

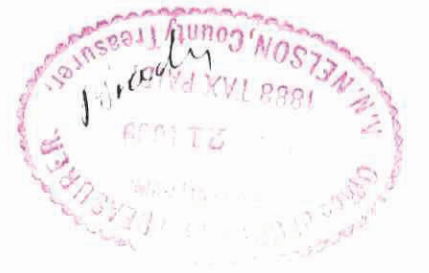

CITY TREASURER'S OFFICE
ST. PAUL, MINN.
OCT 20 1889
ASSESSMENTS PAID

[Signature]
CITY TREAS.

94932

2