

JAMES W. HEATHER'S

SUBDIVISION OF BLOCK 7, TERRACE PARK ADD.

TO
ST. PAUL, MINN.

This plat document is an UNOFFICIAL copy of a Subdivision Plat or Registered Land Survey and is made available for information purposes only.



To obtain an official copy please contact the Ramsey County Recorder's Office.

96423

4

St Paul Minn. Oct 17th 1889
I hereby certify to having surveyed and plotted the property as described on this map as James W. Heather's Subdivision of Block 7 Terrace Park Add. to St Paul Minn. and have placed iron monuments at the corners hereon indicated and the same is correct.

D. L. Justice
Surveyor.

State of Minnesota }
County of Ramsey } On this 18th day of October A.D. 1889, before me the undersigned personally appeared D. L. Justice, to me well known and acknowledged that he executed the foregoing certificate as his own free act and deed.

[Signature]
Notary Public Ramsey County
Minnesota

This is to certify that we James W. Heather and Alma M. Heather his wife are the owners of Block 7 Terrace Park Addition to St Paul Minn., and have caused the same to be surveyed and plotted, and hereafter known as James W. Heather's Subdivision of Block 7 Terrace Park Add. to St Paul Minn. as shown by this plat and hereby dedicate to the public and for the public use forever, all the streets, avenues, alleys, and places as herein indicated. Witness our hands and seals this 18th day of October A.D. 1889.

In presence of
Herman W. Phillips } James W. Heather
Henry Galvin } Alma M. Heather



State of Minnesota }
County of Ramsey } On this 18 day of October A.D. 1889 before me the undersigned personally appeared James W. Heather and Alma M. Heather his wife, to me well known and acknowledged that they executed the foregoing instrument as their own free act and deed.

Herman W. Phillips,
Notary Public
Ramsey County,
Minnesota

Accepted and approved this 19th day of Oct. A.D. 1889
Matthew Sage } PLAT
W. F. Newell } Commissioners.
L. W. Remondet, City Engineer.

Accepted by the Common Council of the City of St Paul on the 5 day of Nov. 1889.
Thos. A. Funderburg
City Clerk.
By J. A. ...

Taxes Paid and Transfer Entered
NOV 6 1889
M. E. KAJN, County Auditor.
Per *[Signature]*

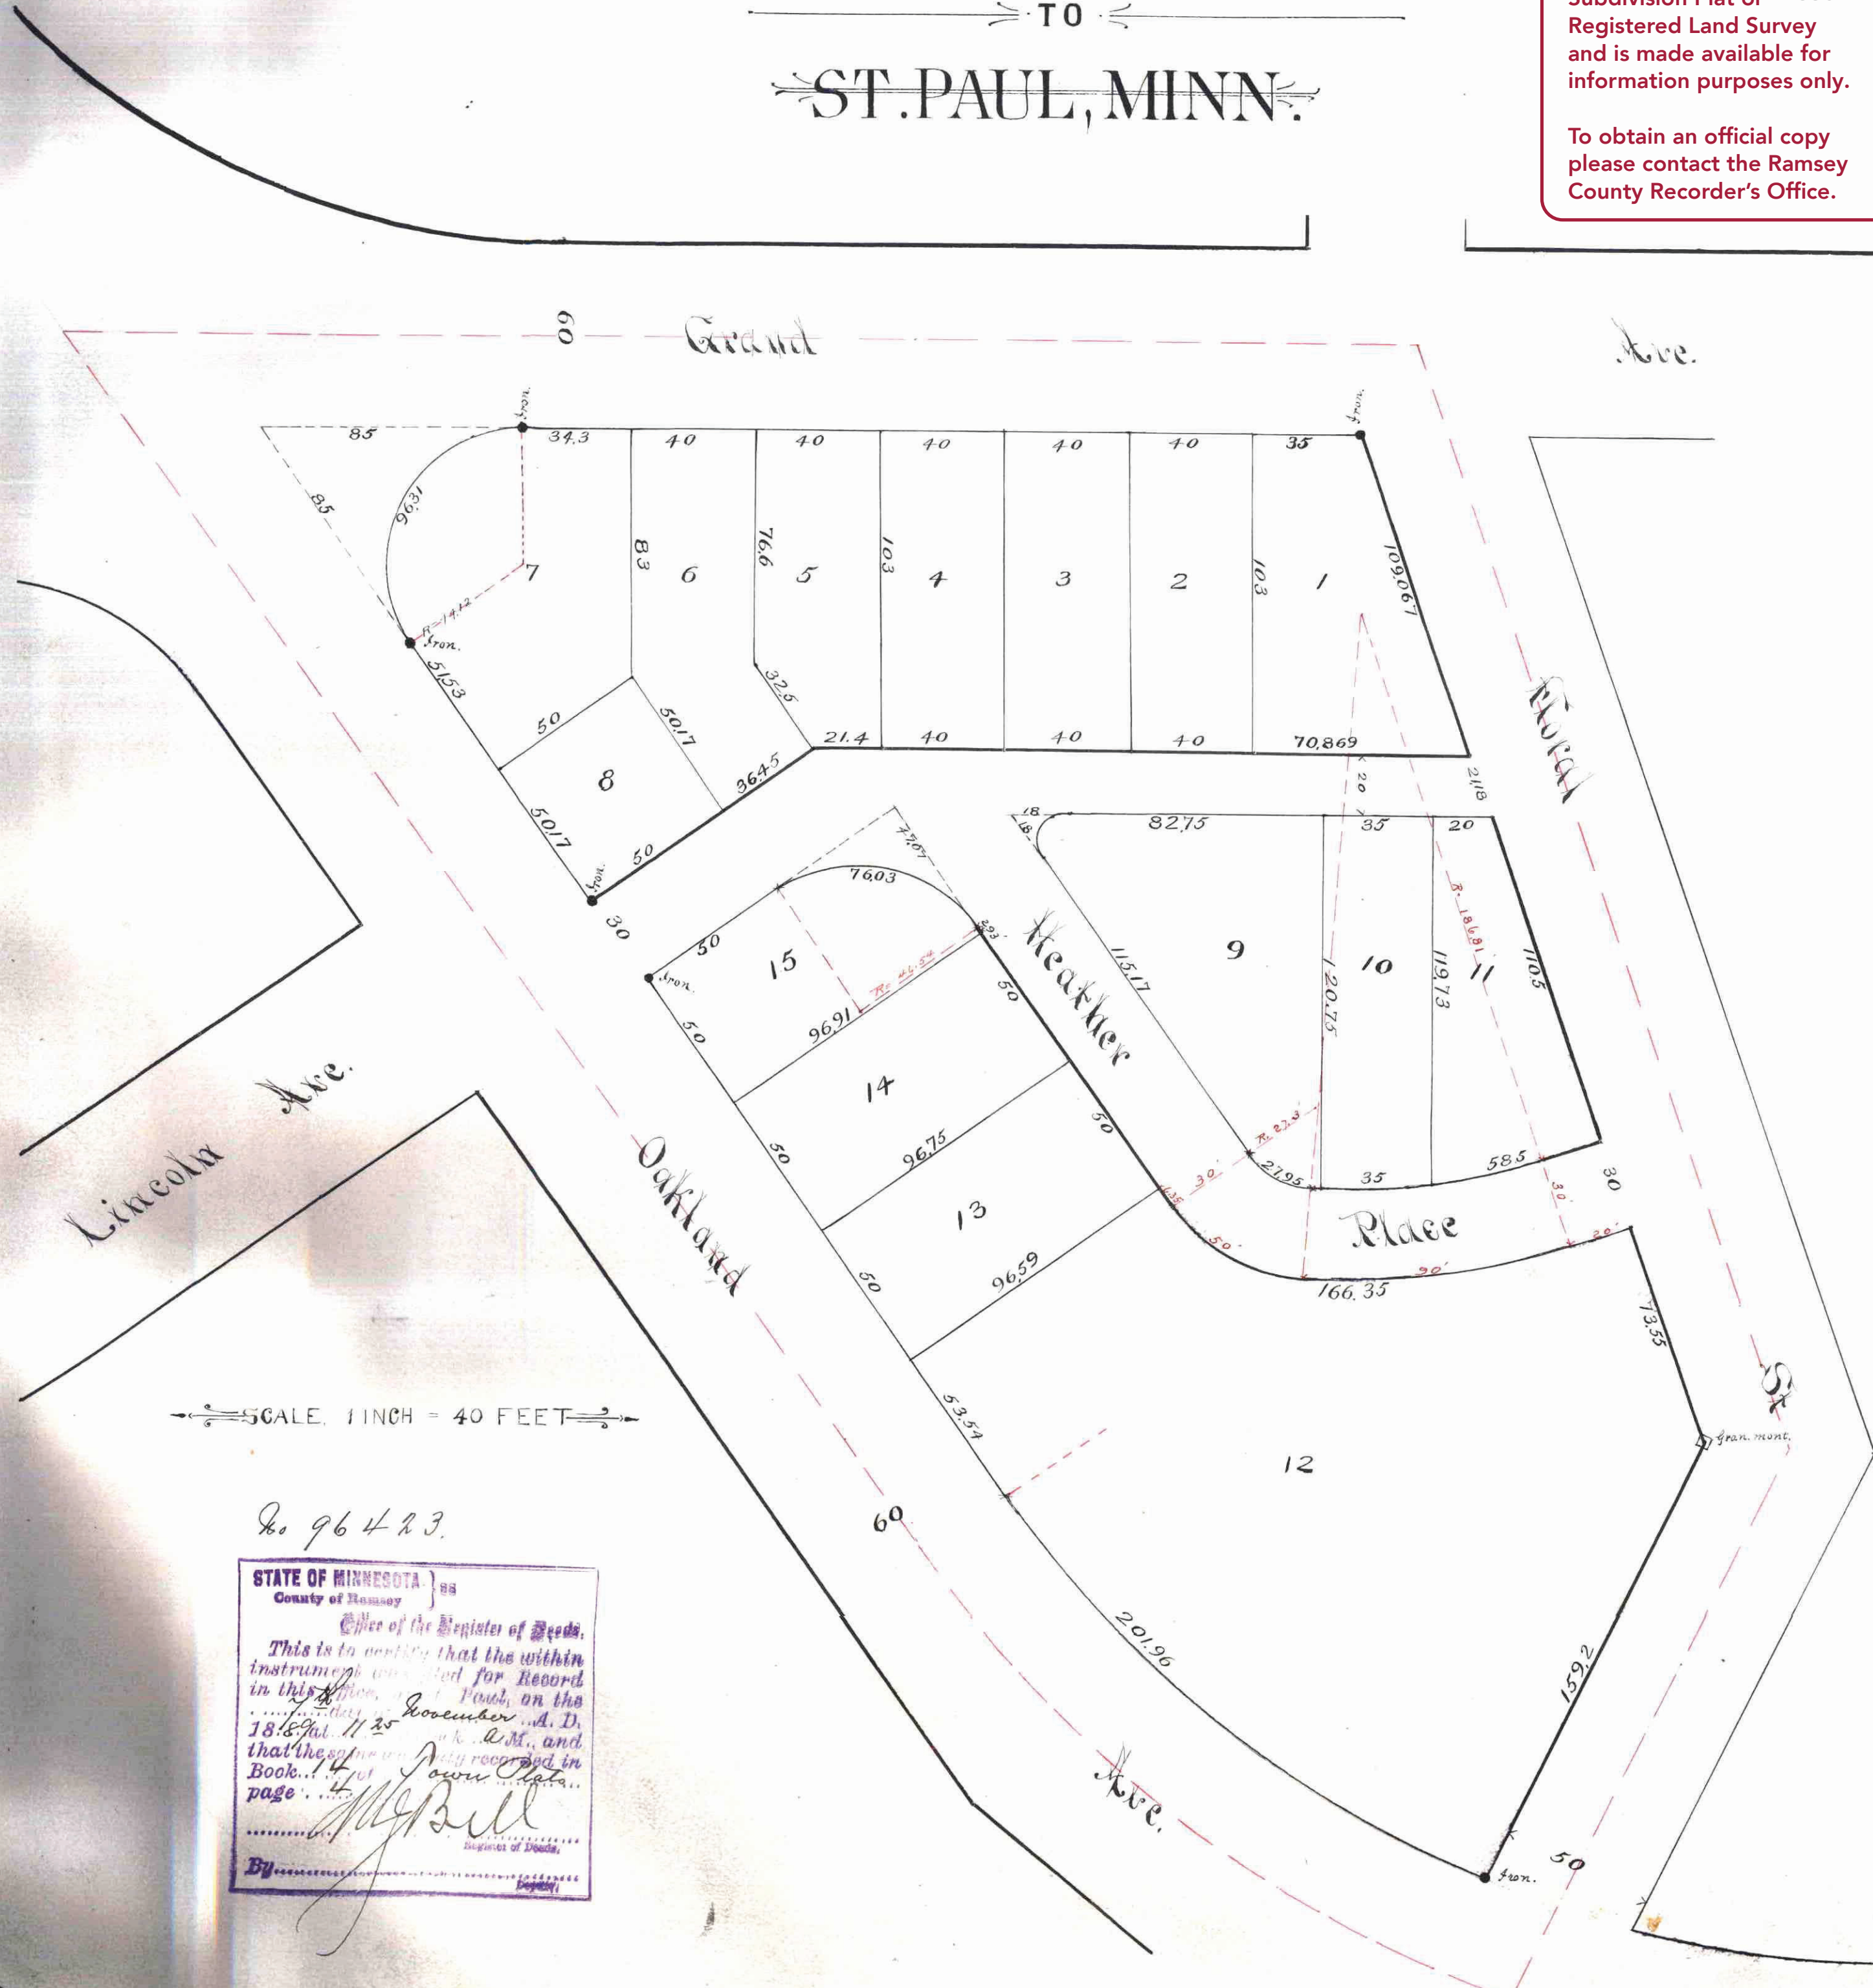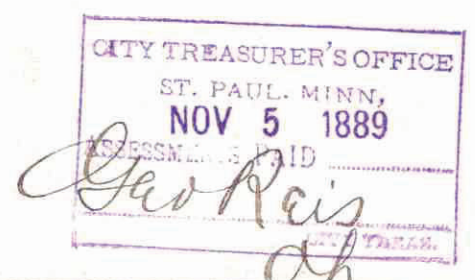

No 96423.
STATE OF MINNESOTA }
County of Ramsey }
Office of the Register of Deeds.
This is to certify that the within instrument was filed for Record in this office at St Paul, on the 18th day of October A. D. 1889 at 11:20 A. M., and that the same was duly recorded in Book 14 of Deeds, page 147.
[Signature]
Register of Deeds.