

# KIEFER - PARK,

## ST. PAUL,

### RAMSEY - COUNTY, MINNESOTA.

This plat document is an UNOFFICIAL copy of a Subdivision Plat or Registered Land Survey and is made available for information purposes only.

RAMSEY COUNTY

To obtain an official copy please contact the Ramsey County Recorder's Office.

No 94931

STATE OF MINNESOTA  
 Office of the Register of Deeds  
 This is to certify that the within instrument was filed for Record in this Office, at St. Paul, on the 27th day of Oct. A. D. 1889 at 11:30 A. M. and that the same was recorded in Book 17 of Subdivisions page 1.

*M. J. Bell*  
 Register of Deeds

I hereby certify to having surveyed and platted the property as described on this map or plat as **Kiefer - Park**, Ramsey County, Minnesota, and have placed iron monuments at the corners of each and every block as shown on this map and the same is correct.

*H. S. Phillips*  
 Surveyor.

State of Minnesota }  
 County of Ramsey } ss, On this 19th day of July A. D. 1889,

personally appeared before the undersigned D. S. Phillips to me personally known, and acknowledged that he executed the foregoing certificate as his own free act and deed.

*M. H. Williams*  
 Notary Public  
 Ramsey County,  
 Minnesota.

This is to certify that Andrew R. Kiefer and Augusta E. Kiefer his wife; William L. Ames and Helen S. Ames his wife and John B. Sanborn mortgagee; proprietors of the West half of the North West quarter of the North West quarter of section Twenty Seven (27) Township Twenty Nine (29) North Range Twenty Two (22) West of the 4th principal Meridian (except portion taken for the right of way of the St. Paul and Duluth Railroad) have caused the same to be surveyed and platted, and hereafter known as **Kiefer - Park**, St. Paul, Ramsey County, Minnesota, as shown by this plat and hereby dedicate to the public and for the public use forever all the Streets and Alleys, as are on this map or plat shown.

Witness our hands and seals this 22nd day of July A. D. 1889.

In presence of:

*F. O. Hammer*  
*John T. Johnson*

*Andrew R. Kiefer*  
*Augusta E. Kiefer*  
*William L. Ames*  
*Helen S. Ames*  
*John B. Sanborn, Mortgagee*


State of Minnesota }  
 County of Ramsey } ss, On this 22nd day of July A. D. 1889,

personally came before me, the undersigned Andrew R. Kiefer and Augusta E. Kiefer his wife William L. Ames and Helen S. Ames his wife and John B. Sanborn (mortgagee) to me well known and they acknowledged that they executed the foregoing certificate as their own free act and deed.

*F. O. Hammer*  
 Notary Public  
 Ramsey County, Minn.

Accepted and approved this 19th day of October A. D. 1889.

*F. W. Russell*  
*V. T. Howell*  
 City-Engineer. Plat Commissioners.

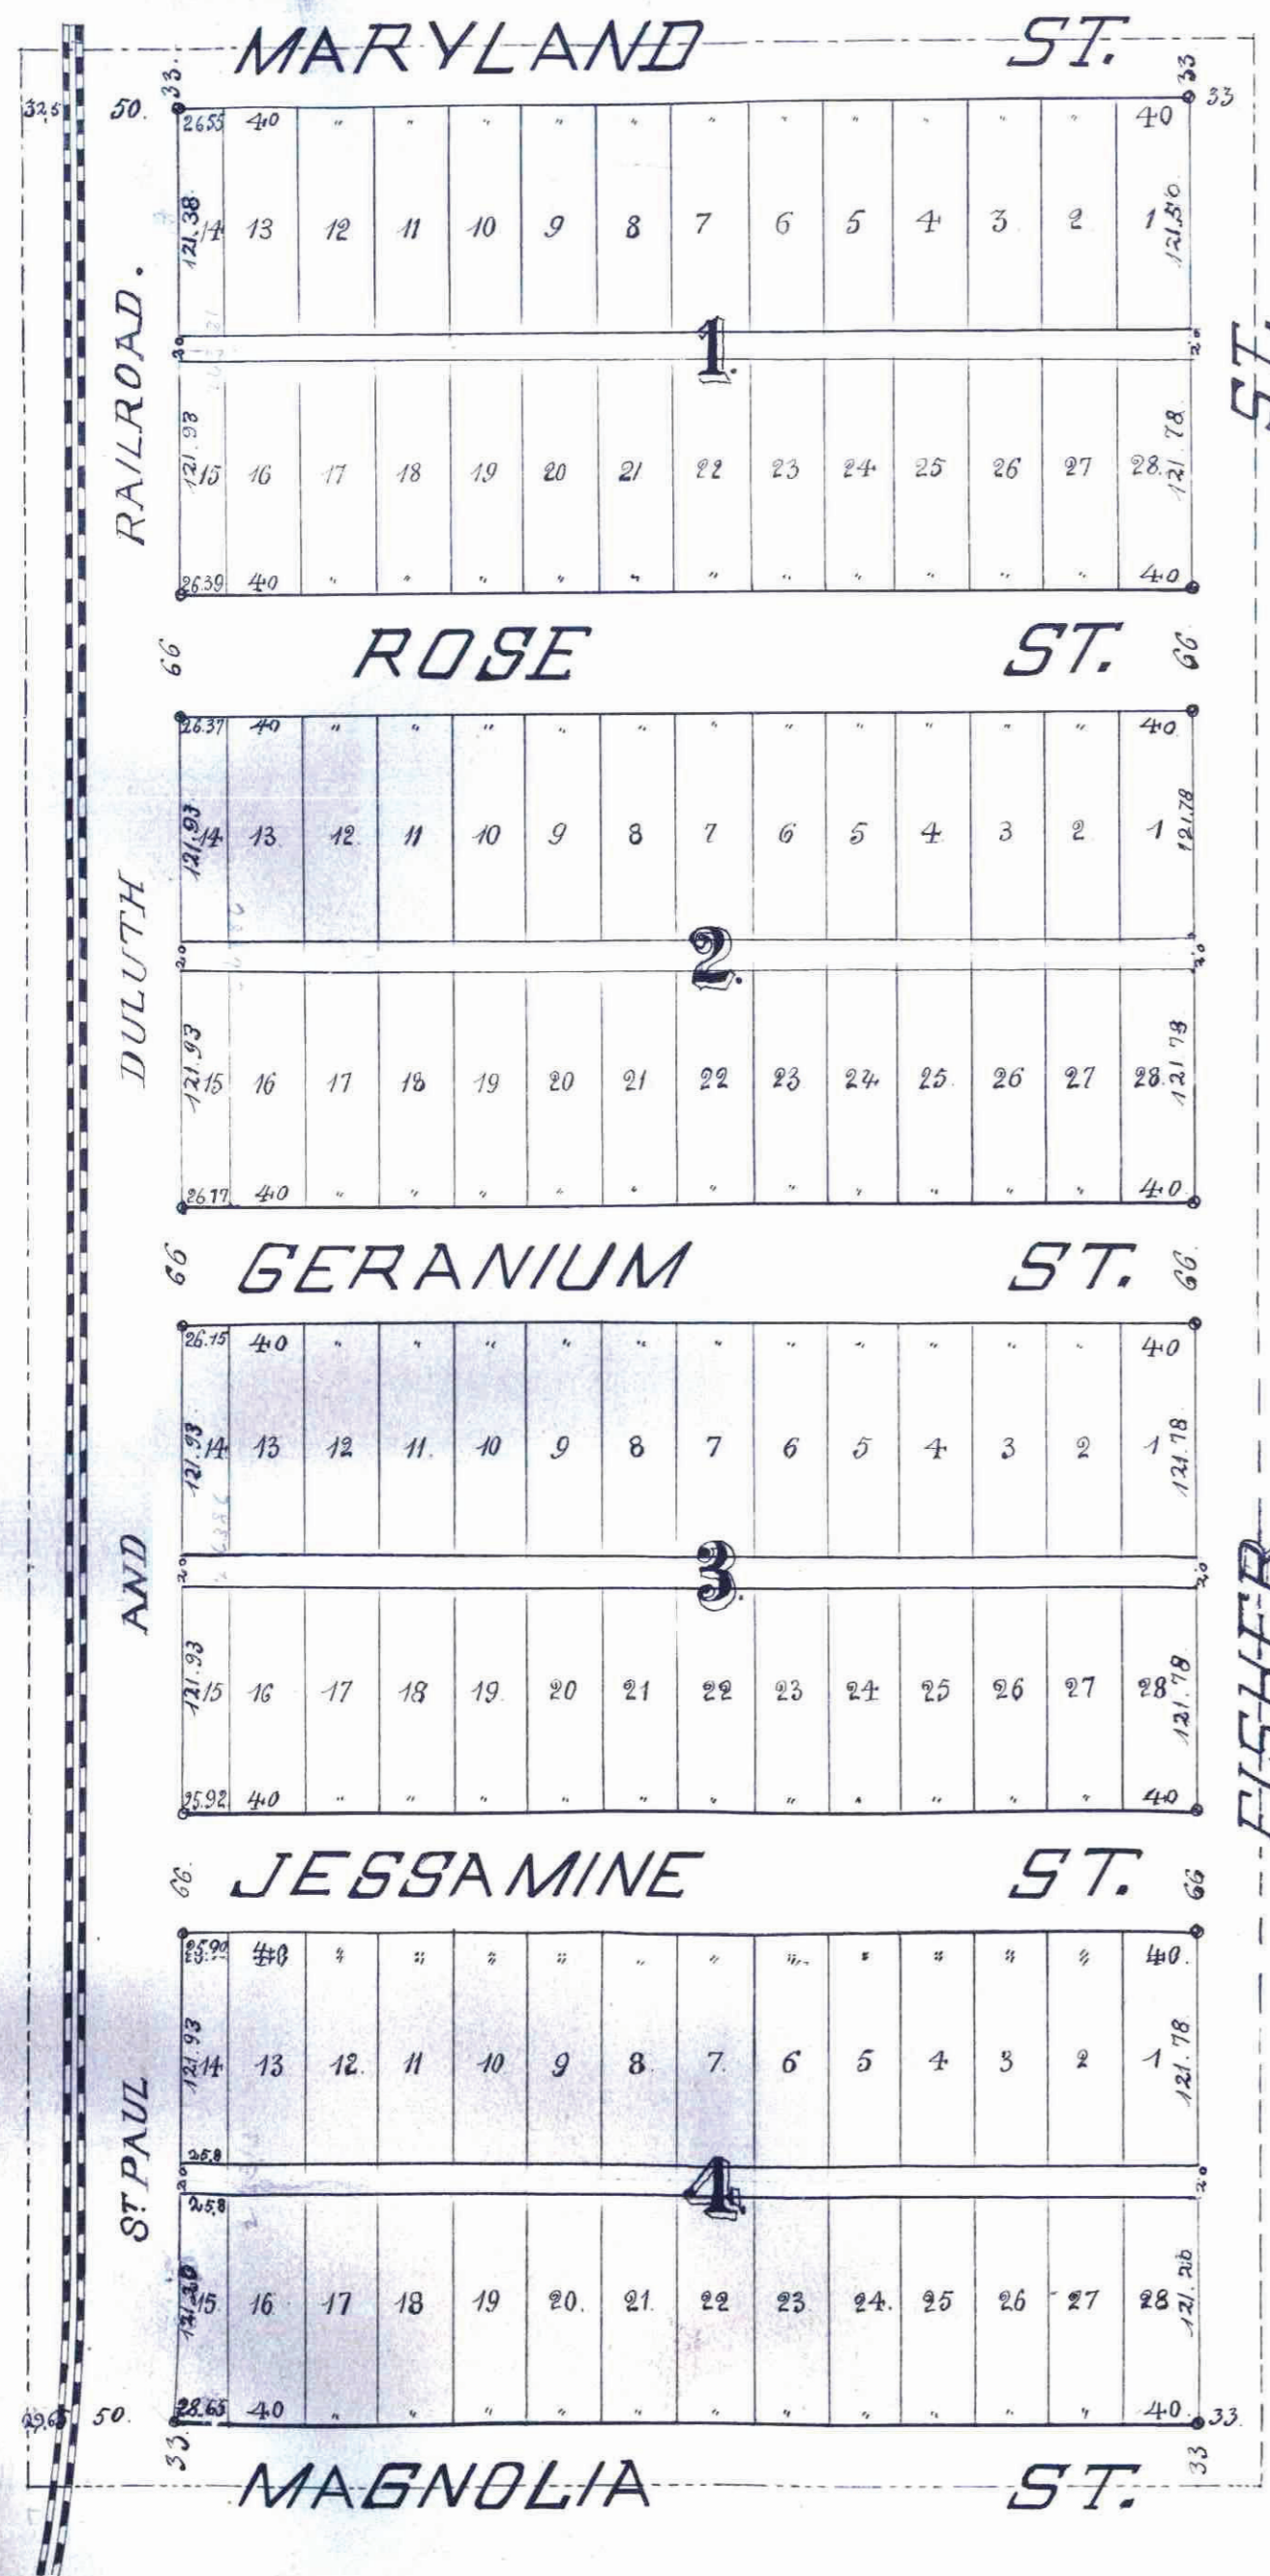

CITY TREASURER'S OFFICE  
 ST. PAUL, MINN.  
 OCT 23 1889  
 ASSESSMENT PAID  
*Charles H. Smith*

Taxes Paid and Transfer Entered  
 OCT 1889  
 W. F. KATH, County Auditor  
*W. F. Kath*

Office of COUNTY TREASURER  
 ST. PAUL, MINN.  
 OCT 23 1889  
 1889 TAX PAID  
 A. H. NELSON, County Treasurer

Accepted by the Common Council  
 of the City of St. Paul on the 15th  
 day of October A. D. 1889.

*Thos. W. Prud'homme*  
 City Clerk  
*By J. W. Russell*  
 Deputy

o = iron monuments.

13676 74431