


GEO. DOEHNE'S SUBDIVISION

OF BLOCK 15 Fairview Add'n To ST PAUL MINN.

This plat document is an UNOFFICIAL copy of a Subdivision Plat or Registered Land Survey and is made available for information purposes only. To obtain an official copy please contact the Ramsey County Recorder's Office.

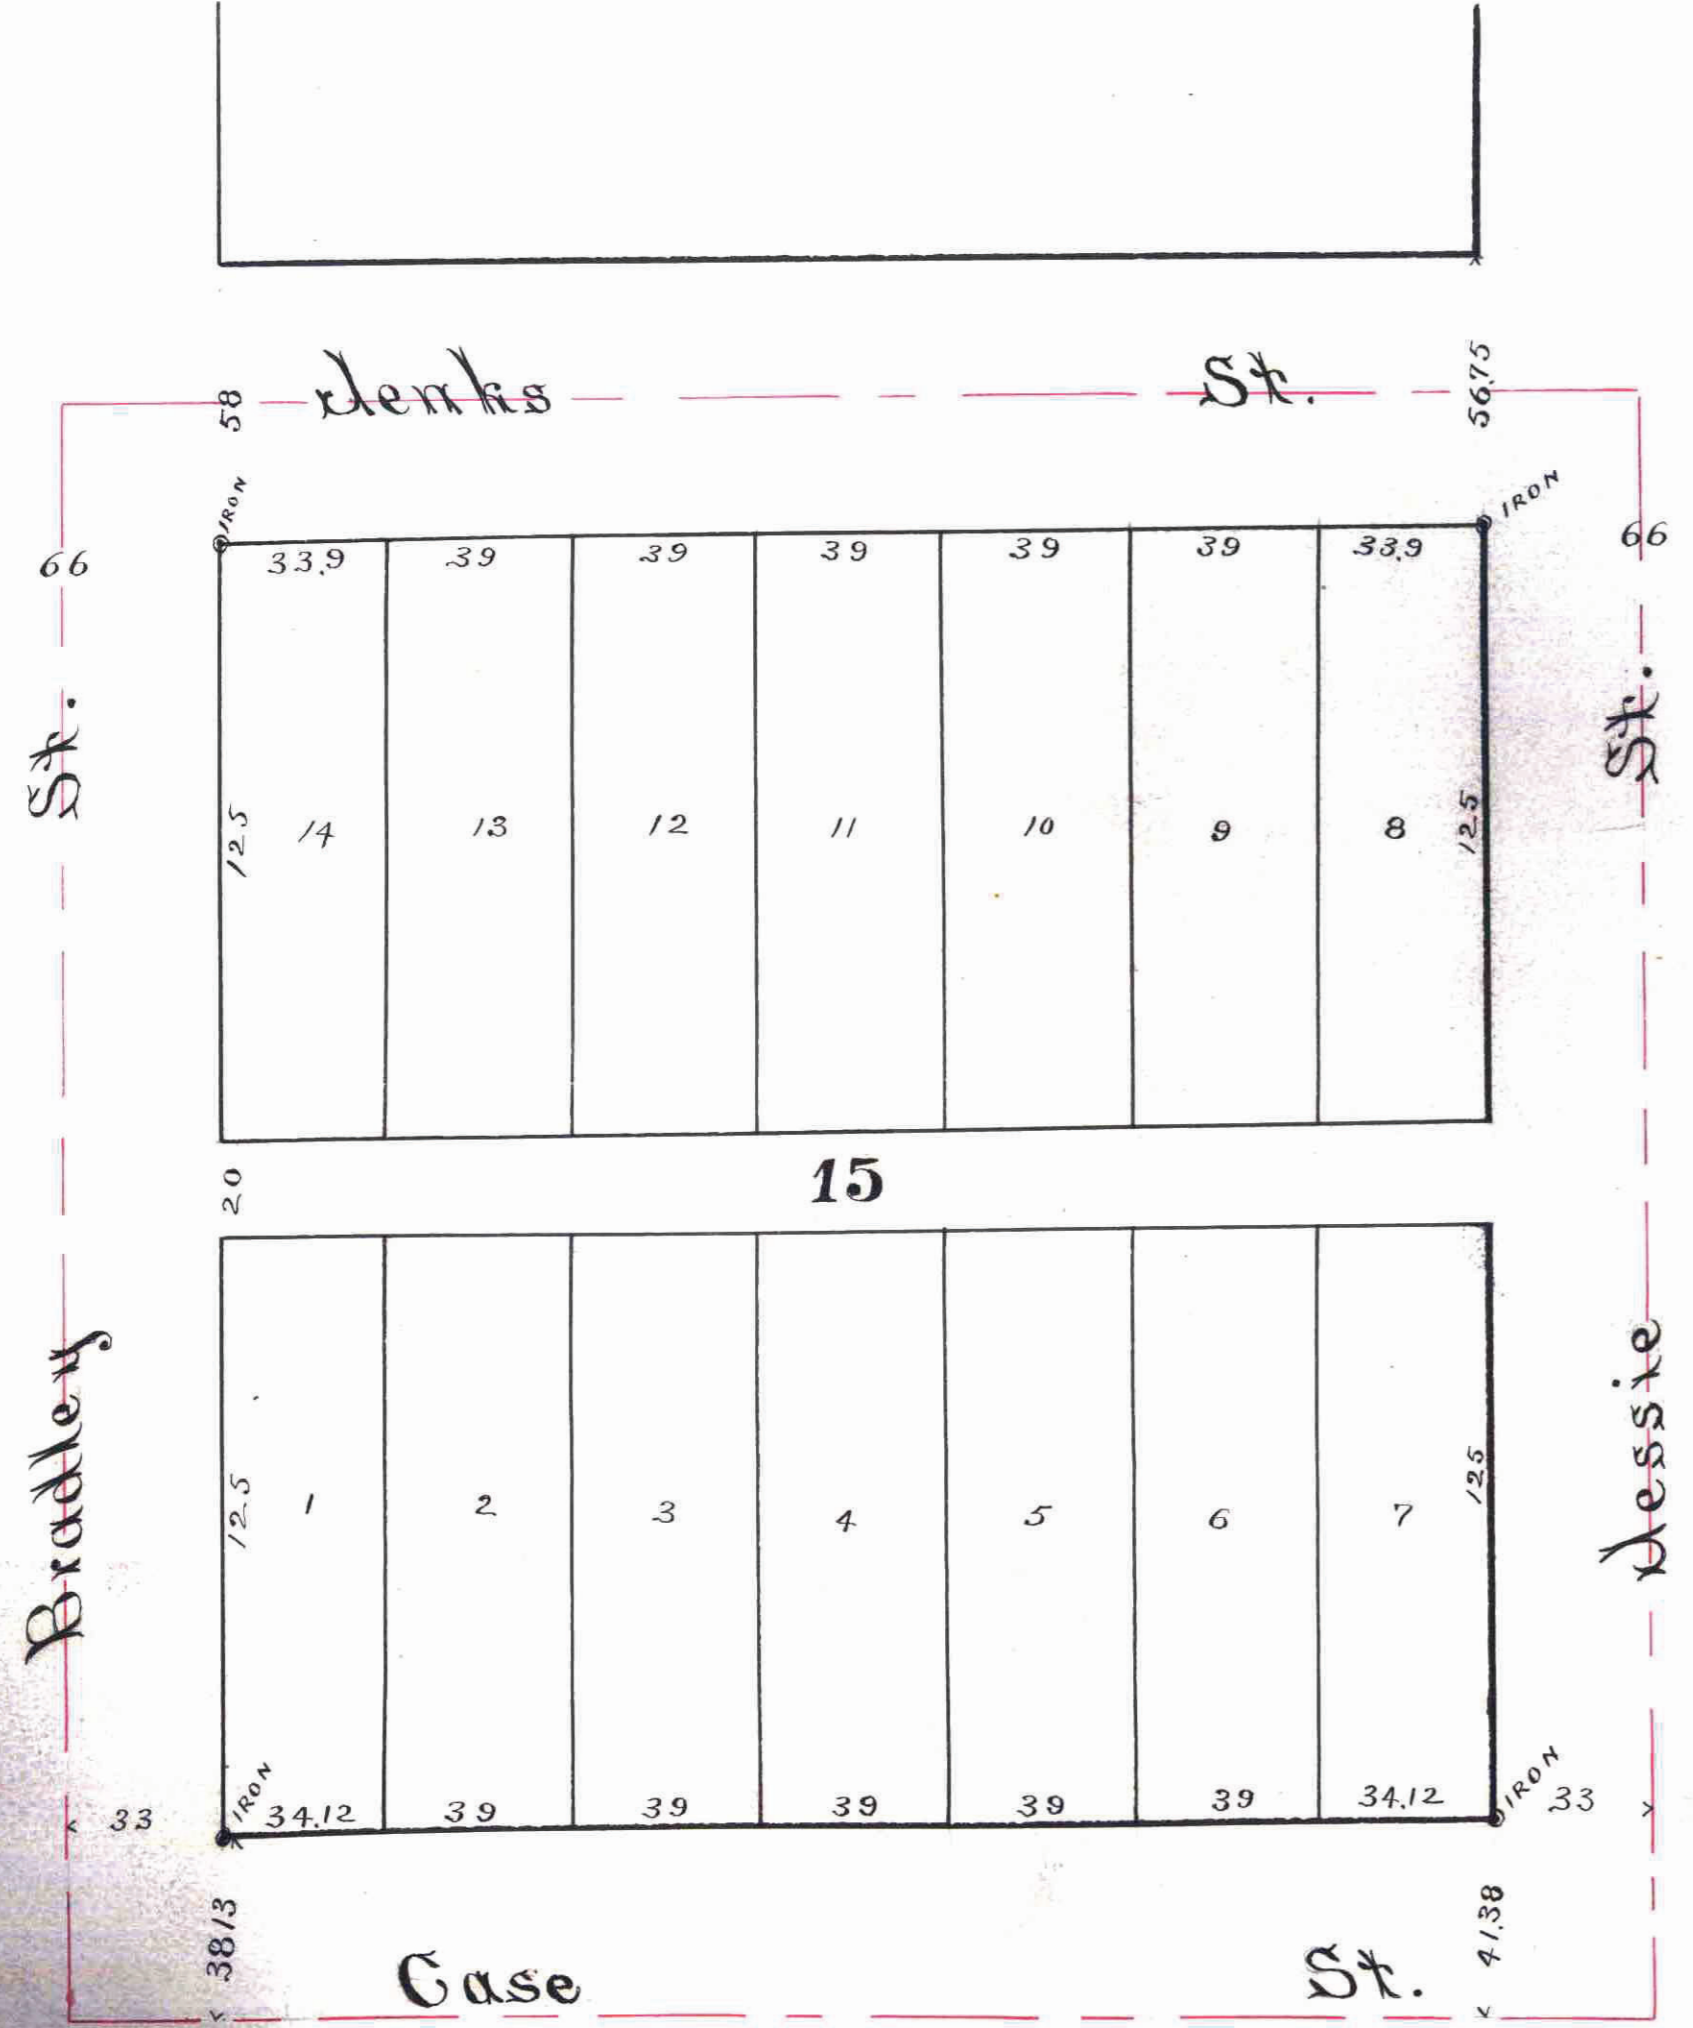

I hereby certify to having surveyed and plotted the property as described on this map as Geo. Doehne's Subdivision of Block 15 Fairview Add'n to St Paul Minn. and have placed iron monuments at the corners of each and every block as shown on this map, and the same is correct.

St Paul Minn Dec 15th 1889

D. L. Courtice
Surveyor

State of Minnesota } ss On this 19th day of December A.D. 1889 before me the undersigned personally appeared
County of Ramsey } D. L. Courtice to me well known and acknowledged that he executed the foregoing certificate as his own free act and deed


Frank J. McCauley
Notary Public
Ramsey County Minn

This is to certify that we George Doehne and Anna Doehne his wife *Wm E. Ammann* and Kate, Ammann, his wife, Edward Symonton and Annie E. Symonton, his wife,

are the owners of Block 15 Fairview Addition to St Paul Minn. and have caused the same to be surveyed and plotted, and hereafter known as Geo. Doehne's Subdivision of Block 15 Fairview Add to St Paul Minn as shown by this plat, and hereby dedicate to the public, and for the public use forever, all the streets and alleys as hereon indicated

Witness our hands and seals this 16th day of December A.D. 1889
In presence of
Viola Koch
Emilie Strickler
W. E. Ammann
F. P. Stewart
J. P. McCauley

George Doehne
Anna Doehne
Wm E. Ammann
Kate Ammann
Edward Symonton
Annie E. Symonton

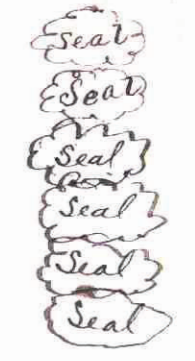

State of Minnesota } ss On this 16th day of December A.D. 1889 before me the undersigned personally
County of Brown } appeared *George Doehne* and *Anna Doehne*, his wife to me well known and acknowledged that they executed the foregoing instrument as their own free act and deed

Viola Koch
Notary Public, Minn.

State of Minnesota } ss On this 19th day of December A.D. 1889 before me the undersigned personally
County of Ramsey } appeared *Wm E. Ammann* and *Kate Ammann*, his wife, *Edward Symonton* and *Annie E. Symonton* his wife. To me well known, and acknowledged that they executed the foregoing instrument as their own free act and deed

Frank J. McCauley
Notary Public
Ramsey Co, Minn

Accepted and approved this 3rd day of August A.D. 1889

Wm. A. Lys } PLAT Commissioner.
H. W. Remondet } City Engineer.

Accepted by the Common Council of the City of St Paul on the 6th day of August 1889
Thos. G. Hendry
City Clerk.

STATE OF MINNESOTA } ss
County of Ramsey }
Office of the Register of Deeds.
I do hereby certify that the within instrument was filed for Record in this Office, at St. Paul, on the 18th day of August A. D. 1889 at 10 o'clock P. M. and that the same was duly recorded in Book 14 of 29 pages page 33

CITY TREASURER'S OFFICE
ST. PAUL, MINN.
MAY 2 1890
ASSESSMENTS PAID

Taxes Paid and Transfer Entored
MAR 28 1890
M. F. KAIN, County Auditor.
Per *Mosbrugger*

Office of County Treasurer,
ST. PAUL, MINN.
MAR 28 1890
1889 TAX PAID.
A. N. NELSON, County Treasurer.

SCALE 1 INCH = 40 FEET