

This plat document is an UNOFFICIAL copy of a Subdivision Plat or Registered Land Survey and is made available for information purposes only.

To obtain an official copy please contact the Ramsey County Recorder's Office.

MAYWOOD

An Addition.
To the city of St Paul, Minn.
Scale, 1 in = 100 ft. 1887. • indicates iron monuments.

5

I hereby certify to having surveyed and platted the property as described on this map as 'Maywood' an addition to St Paul and have placed iron monuments at the corners of each and every block as shown on this map and the same is correct.

Chas A. Forbes
Surveyor.

State of Minnesota }
Ramsey Co Minn } SS. On this 14 day of March AD 1887, personally appeared before the undersigned Charles A Forbes to me well known and acknowledged that he executed the foregoing certificate as his own free act and deed.

W. L. Bortean
Notary Public
Ramsey Co Minn.

This is to certify that C. E. Sheldon and Carrie B. Sheldon his wife Fred W. Hoyt and Josie E. Hoyt his wife proprietors of Lots (6) Six and (7) Seven, less sixty feet off of the East Side of Lot (7). Seven Kinneys Out Lots have caused the same to be surveyed and platted and hereafter known as 'Maywood' an addition to the city of St Paul, Ramsey Co Minn. as shown by this plat and hereby dedicate to the public and for the public use forever all the streets, Avenues, Alleys, Parks and Boulevards as herein indicated. Witness our hands and seals this 14 day of March AD 1887.

W. L. Bortean
Charles A. Forbes
C. E. Sheldon
Carrie B. Sheldon
Fred W. Hoyt
Josie E. Hoyt

State of Minnesota }
Ramsey Co Minn } SS. On this 14 day of March AD 1887 personally appeared before me the undersigned C. E. Sheldon and Carrie B. Sheldon his wife Fred W. Hoyt and Josie E. Hoyt his wife to me well known and they acknowledged that they executed the foregoing certificate for the uses and purposes therein expressed.

W. L. Bortean
Notary Public, Ramsey Co Minn.

Accepted and approved this 15 day of March 1887

L. J. Johnson
Geo. Starkey
L. W. Kimball
Plat Commissioners.

CITY TREASURER'S OFFICE
ST. PAUL, MINN.
MAR 19 1887
ASSESSMENTS PAID

I hereby recommend the acceptance of the within plat by the Common Council.


City Engineer

Accepted by the common council of the city of St Paul on the 15 day of March AD 1887.

W. J. McCarty
City Clerk.

OFFICE OF COUNTY TREASURER
ST. PAUL, MINN.
MAR 21 1887
1886 TAX PAID.
F. A. HENZ, Co. Treas.

James Fair May 5th 1887.
M. J. Kani
County Auditor.
J. J. Quinn Deputy.

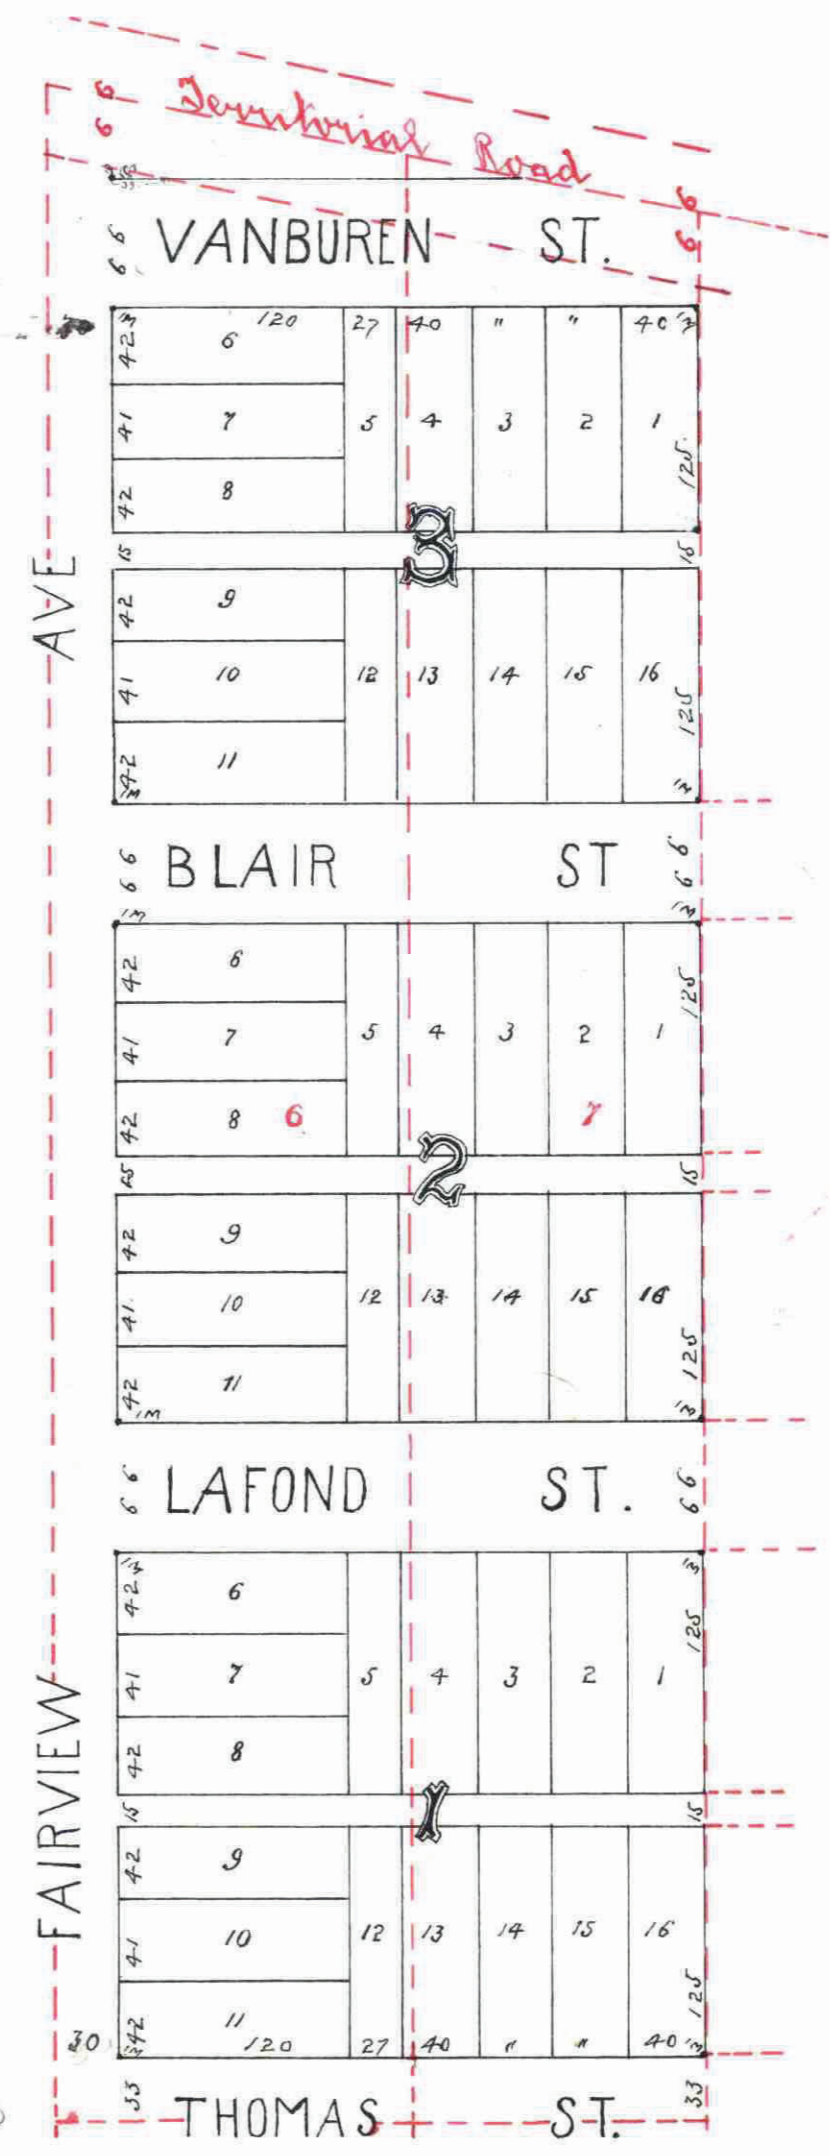

8.
FOREST LAWN
ADD.

STATE OF MINNESOTA, ss.
Deputy of Register of Deeds.
Office of the Register of Deeds.
This is to certify that the within instrument was filed for Record in this Office, at St. Paul, on the 14 day of March A. D. 1887, at 12 o'clock P. M., and that the same was duly recorded in Book 6 of Second Plats pages 33 and 34.

By J. J. Quinn Register of Deeds.
Deputy.