


49.

JOSEPH P. DYSART'S
 Rearrangement of
 Lots 1 & 2 Block 23
 OF
 SUMMIT PARK ADDITION
 TO ST PAUL
 RAMSEY CO. MINN.

Scale 60 ft = 1 in
 Elmer & Morrison
 Surveyors

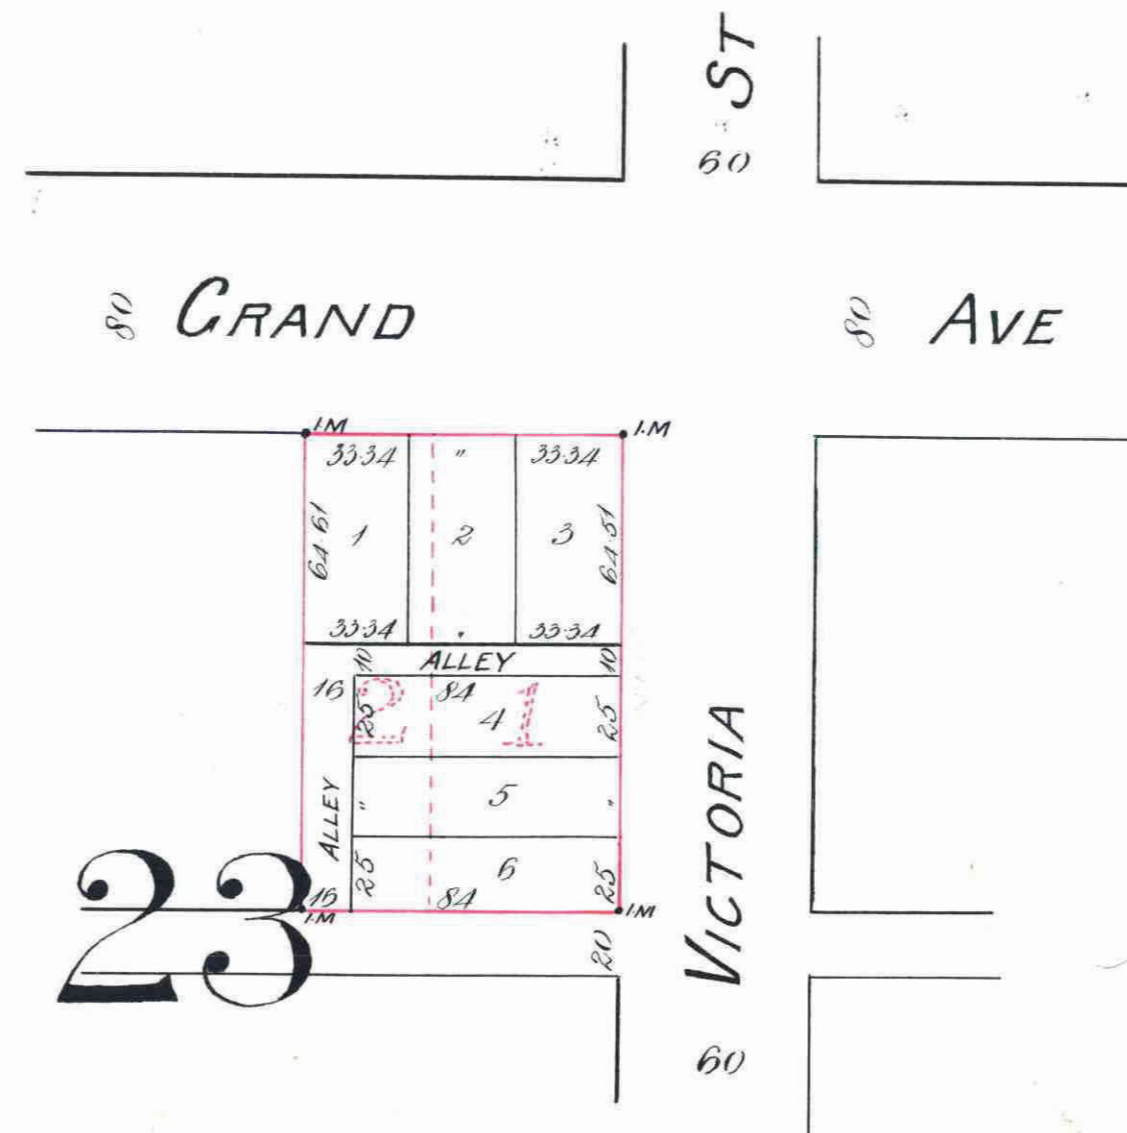

107-189-103 am
 93780
 13/49

This plat document is an UNOFFICIAL copy of a Subdivision Plat or Registered Land Survey and is made available for information purposes only.
 To obtain an official copy please contact the Ramsey County Recorder's Office.

8093780
 STATE OF MINNESOTA
 County of Ramsey
 Office of the Register of Deeds
 This is to certify that the within instrument was filed for Record in this Office on the 21st day of September 1889 at 10:30 A.M. and that the same is recorded in Book 13, Page 49
 By: [Signature]
 Register of Deeds

Taxes Paid and Transfer Entered
 OCT 11 1889
 M. F. KAIN, County Auditor.
 Per [Signature]

CITY TREASURER'S OFFICE
 ST. PAUL, MINN.
 OCT 10 1889
 ASSESSMENTS PAID
 [Signature]
 CITY TREAS.

This is to certify that Joseph P. Dysart and Ada J. Dysart his wife proprietors of Lots 1 & 2 Block 23 of Summit Park Addition to St Paul have caused the same to be surveyed and platted and hereafter known as "Joseph P. Dysart's rearrangement of Lots 1 & 2 Block 23 of Summit Park Addition to St Paul Ramsey Co Minn" as shown by this plat and hereby dedicate to the public and for the public use forever the alleys as herein indicated

Witness our hands and seals this 21st day of September 1889

In presence of
 Charles A. Ayers
 Leonora F. Bauer

Joseph P. Dysart (Seal)
 Ada J. Dysart (Seal)

State of Minnesota
 County of Ramsey
 On this 21st day of September 1889 personally came before me the undersigned Joseph P. Dysart and Ada J. Dysart his wife, to me well known, and they acknowledged that they executed the foregoing certificate as their own free act and deed.

Charles A. Ayers
 Notary Public
 Ramsey County Minnesota

We hereby certify to having surveyed and platted the property as described on this map as Joseph P. Dysart's rearrangement of Lots 1 & 2 Block 23 of Summit Park Addition to St Paul Ramsey Co Minn and have placed iron monuments at the Block Corners as shown on this map and the same is correct

Elmer & Morrison
 Surveyors

State of Minnesota
 County of Ramsey
 On this 16th day of September 1889 before me personally appeared John H. Morrison, to me known to be a member of the firm of Elmer & Morrison and the person who executed the foregoing certificate in behalf of Elmer & Morrison and he acknowledged that he executed the same as the free act and deed of said Elmer & Morrison

J. E. Hanson
 Notary Public
 Ramsey County Minnesota

Accepted and approved this 30th day of September 1889

Wm A. Vanduyke
 W. F. Newell
 Geo. H. [unclear]
 [unclear] } Hat Commissioners
 [unclear] } Attest

We hereby certify that this plat or map is a true and correct copy of an original plat or map of Dysart's rearrangement of lots 1 & 2 Block 23 of Summit Park Addition to St Paul Ramsey Co Minn this day accepted and approved of by his Commissioners

Dated Sept. 30th 1889

Wm A. Vanduyke
 W. F. Newell
 Geo. H. [unclear]
 [unclear] } Hat Commissioners
 [unclear] } Attest

Accepted by the Common Council of the City of St Paul on the 1st day of October 1889

[Signature]
 Attest
 [Signature]

CURSE OF COUNTY TREASURER
 ST. PAUL, MINN.
 SEP 25 1889
 1888 TAX PAID.
 A. N. NELSON, County Treasurer
 [Signature]