

Re-arrangement

OF
South 1/2
of
BLOCK 9

Butterfield Syndicate Addition

SCALE: 40 FT. = 1 IN.

HAWLEY & NEWELL,
Civil Engineers and Landscape
ARCHITECTS,
Rooms 36 37 Chamber of Commerce Building,
ST. PAUL, MINN.

NO. 1
RAMSEY COUNTY
MINN.

This plat document is an UNOFFICIAL copy of a Subdivision Plat or Registered Land Survey and is made available for information purposes only.



To obtain an official copy please contact the Ramsey County Recorder's Office.


— Stone Wall.

60


60

66 FULLER ST. 66

ST.

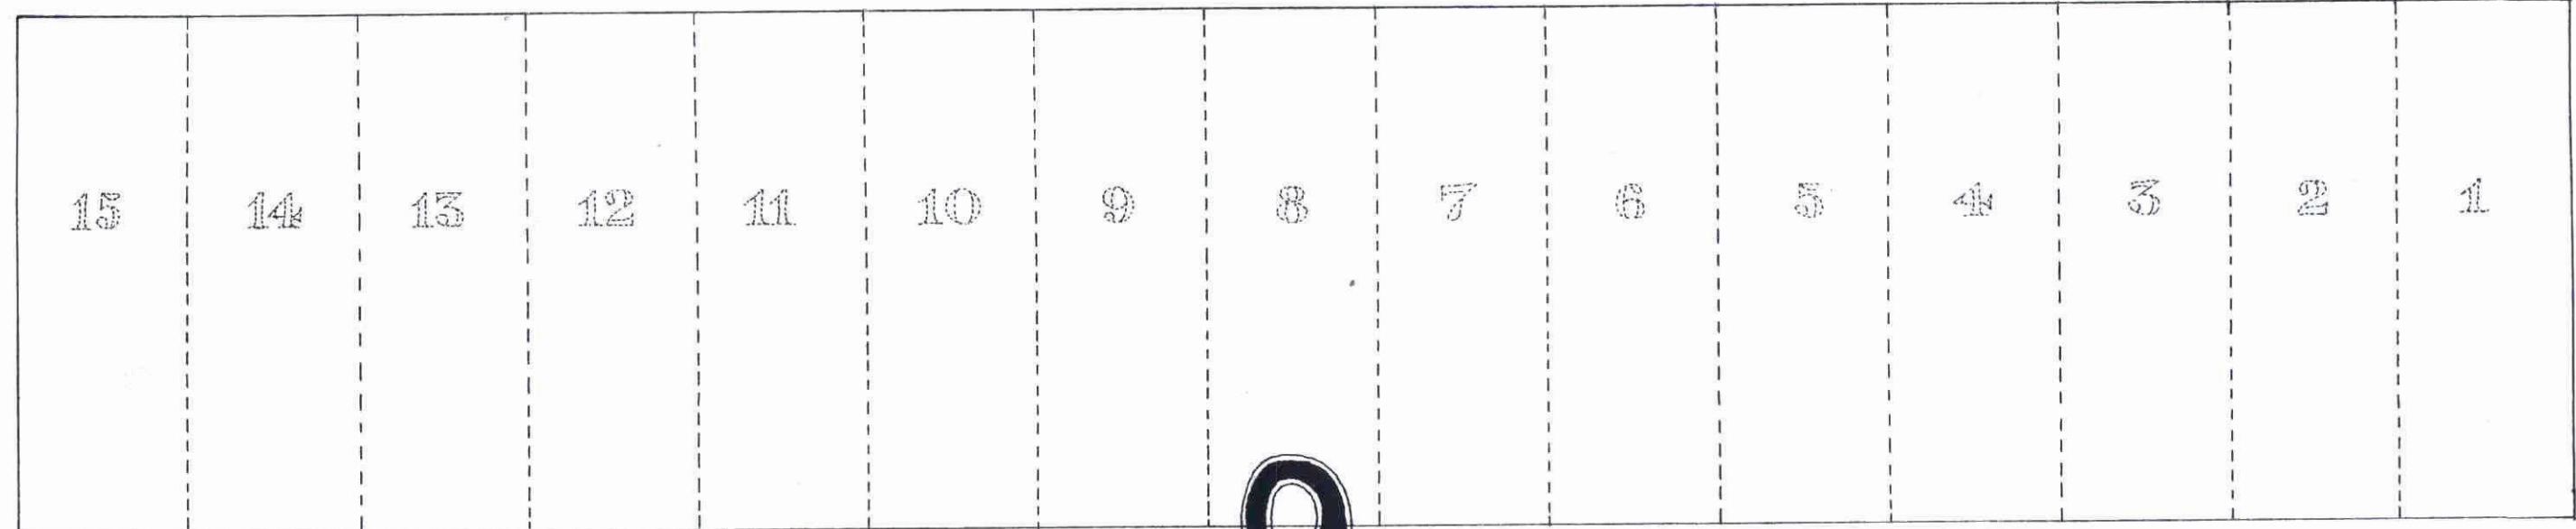

GROTTO

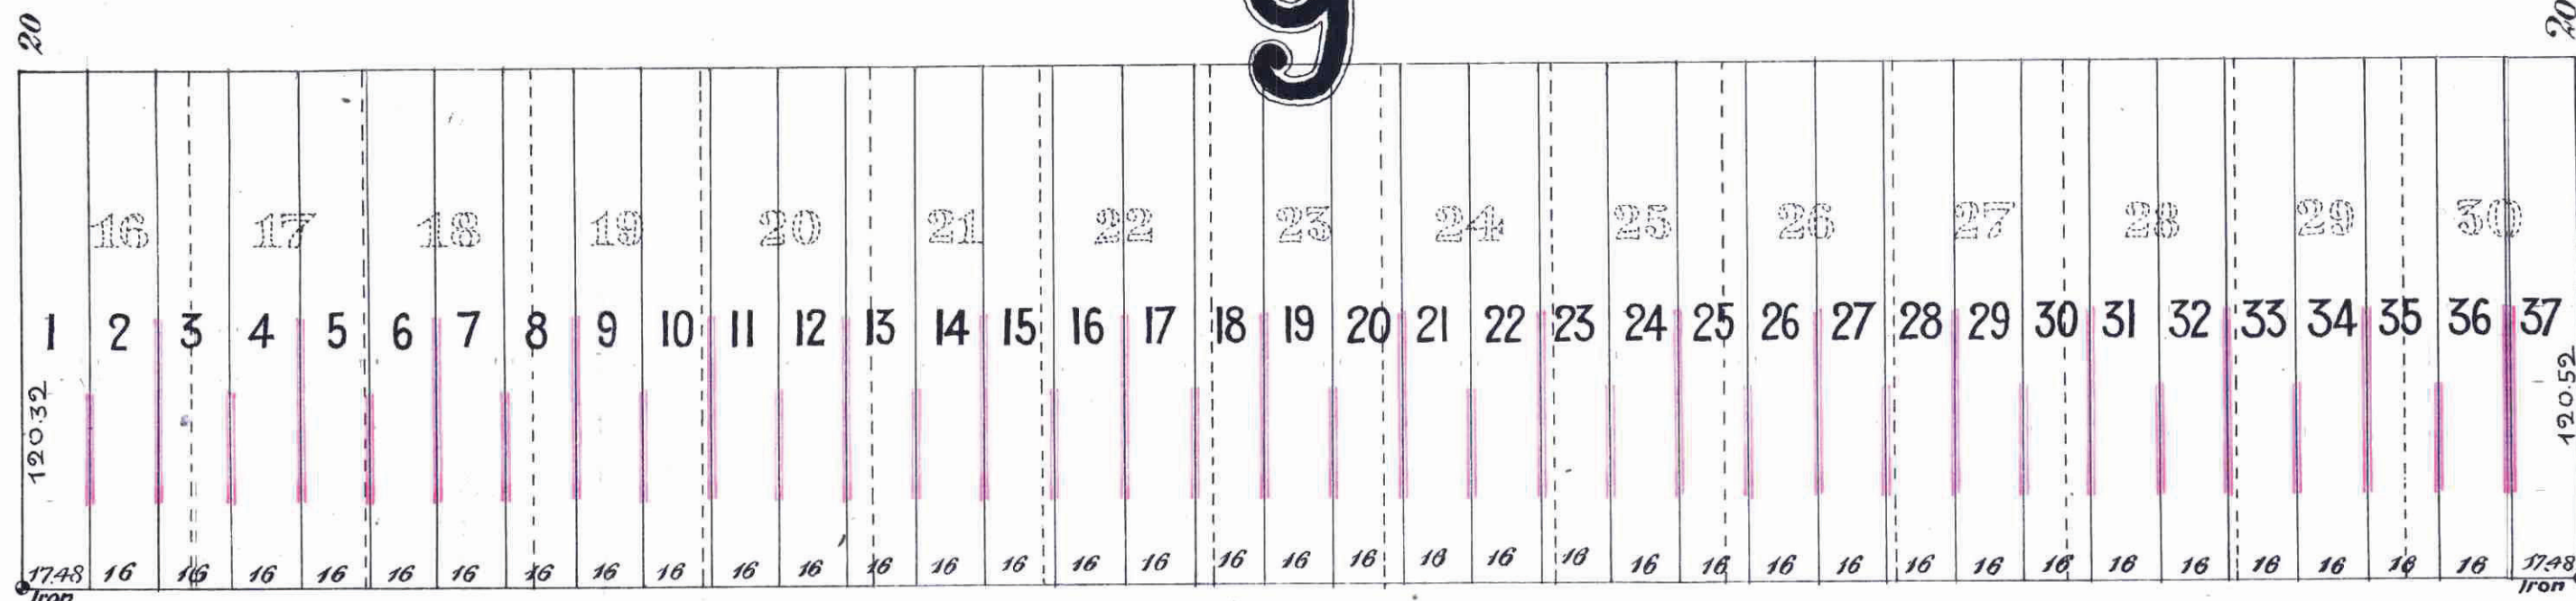

60

60

66 MARTIN ST. 66

ST.

ST. ALBANS

This is to certify that George A. Siske, owner of the South One Half (1/2) of Block Nine (9) of Butterfield Syndicate Addition No. 1, Ramsey Co., Minn., has caused the same to be re-arranged and plotted as shown hereon, and has caused to be placed on each lot line separating every two consecutive lots, a stone foundation with the center line of said wall being the dividing line between the said lots. Witness my hand and seal this 23 day of August, A.D. 1889.

In presence of } George A. Siske }
Frank F. Loomis }
Notary Public }
Ramsey Co., Minn. }

State of Minnesota }
County of Ramsey } ss.
On this 23 day of August, A.D. 1889, personally appeared before me George A. Siske, to me well known, who, being by me duly sworn, did acknowledge that he executed the above certificate as his own free act and deed. Witness my hand and official seal.
Frank F. Loomis
Notary Public,
Ramsey Co., Minn.

We hereby certify that we have re-arranged and plotted the property described on this map as shown hereon and have placed iron monuments at the corners of the block, and that the same is correct.
Hawley & Newell
Civil Engineers

State of Minnesota }
County of Ramsey } ss.
On this 23 day of August, A.D. 1889, personally appeared before me H. S. Maxwell of the firm of Hawley & Newell, Civil Engineers, who, being by me duly sworn, did acknowledge that he executed the above certificate as his own free act and deed and as the free act and deed of said firm. Witness my hand and official seal.
H. S. Maxwell
Notary Public,
Ramsey Co., Minn.
No 92491

CITY TREASURER'S OFFICE
ST. PAUL, MINN.
SEP 26 1889
ASSESSMENTS PAID
CITY TREASURER

Office of County Treasurer
ST. PAUL, MINN.
SEP 23 1889
1888 TAX PAID
A. H. NELSON, County Treasurer

Accepted and Approved this 16th day of September, A.D. 1889

H. S. Maxwell } Plat Commission
Geo. A. Siske }
G. W. Arnold } Civil Engineer

Accepted by the Common Council of the City of St. Paul on the 17th day of September, A.D. 1889

Thos. A. Truitt
City Clerk.
By Jas. F. Peterson
Deputy

STATE OF MINNESOTA } ss.
County of Ramsey }
Office of the Register of Deeds.
This is to certify that the within instrument was filed for record in this office, at St. Paul, on the 23 day of August, A. D. 1889 at 2 o'clock P. M., and that the same was duly recorded in Book 1 of 1st Town Plat page 44.
M. J. Bell
Register of Deeds.

Taxes Paid and Transfer Entered

SEP 27 1889

M. S. North, County Auditor.

Per Mooshugger

174