


98007

E.C. LONG'S REAR T.
OF PART OF BLOCK 6
COLLEGE PLACE, TAYLOR'S DIV.

40 FT. 1 INCH

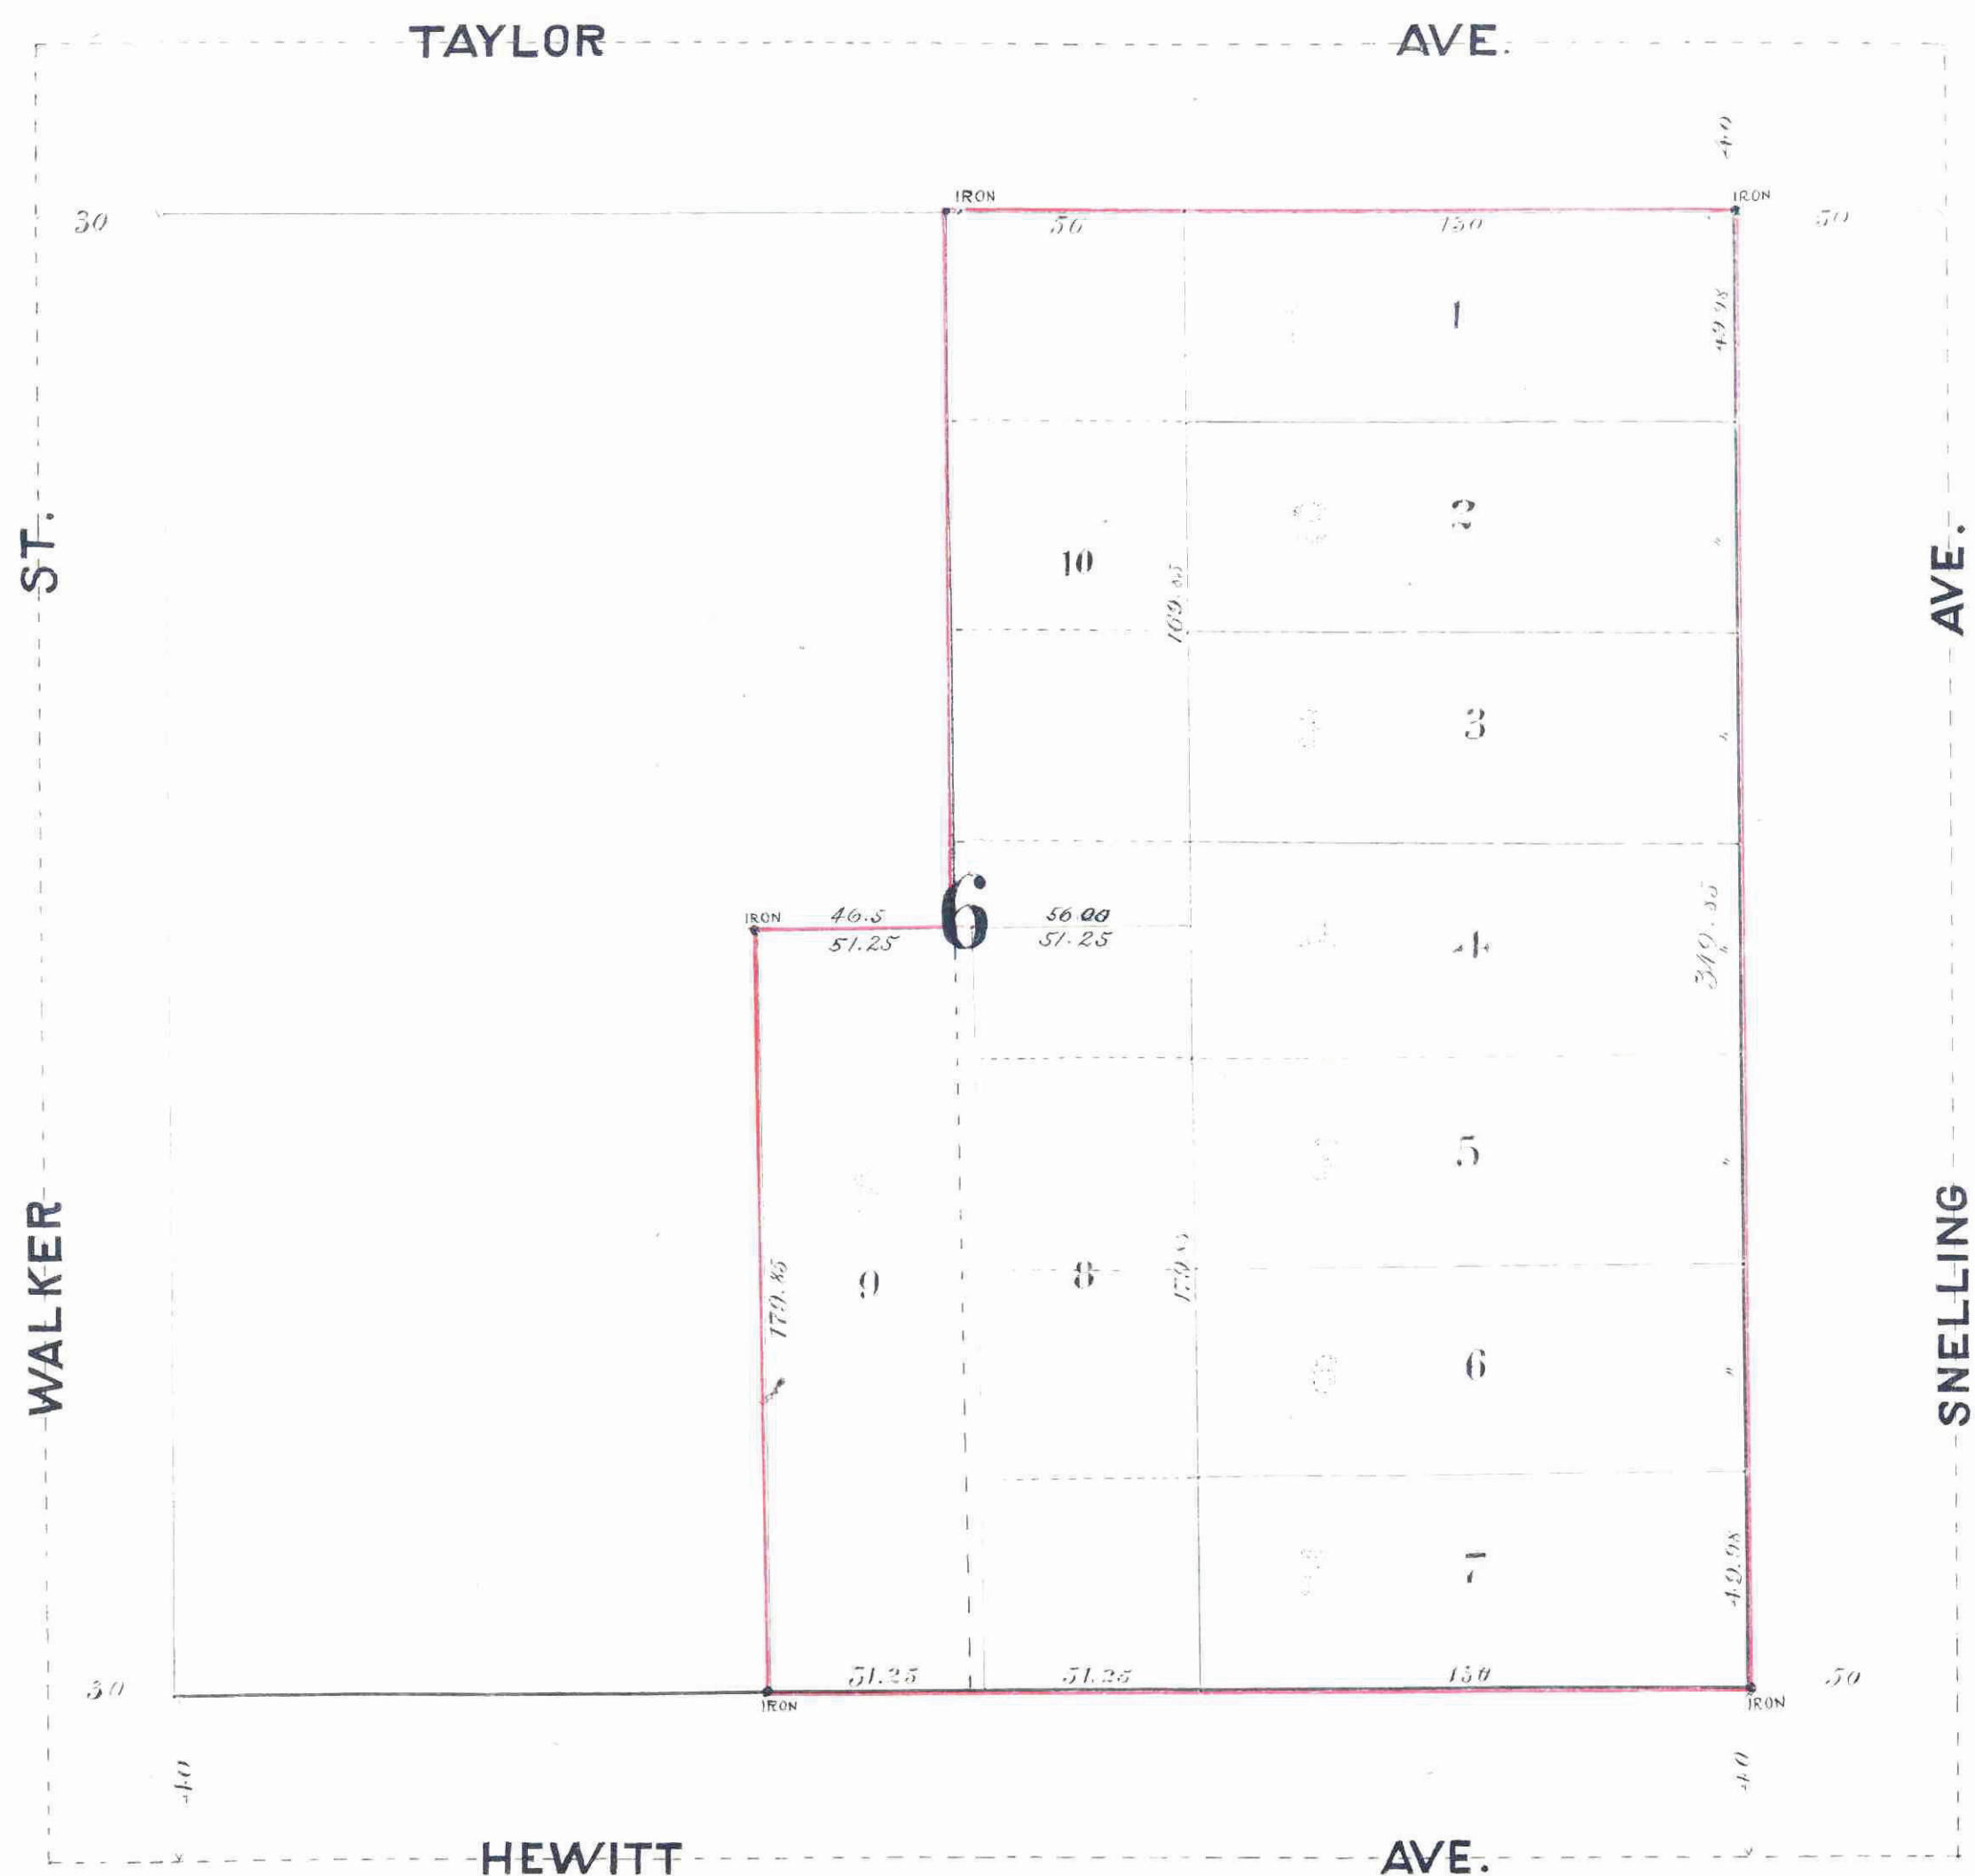

This plat document is an UNOFFICIAL copy of a Subdivision Plat or Registered Land Survey and is made available for information purposes only.


To obtain an official copy please contact the Ramsey County Recorder's Office.

Go 98007

STATE OF MINNESOTA
County of Ramsey

Notary Public
George J. Merr

This is to certify that the within instrument was filed for record in this office on the 10th day of May, 1889, and that the same is duly recorded in Book 12 of said County Recorder's Office on page 10.

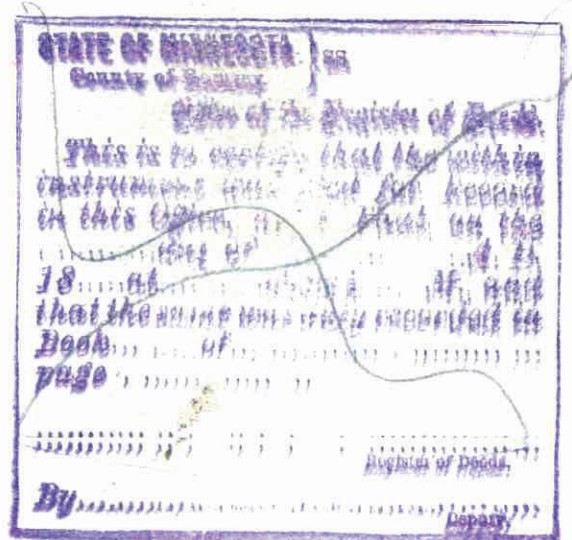

Thereby certify to having surveyed and platted the property as described on this map as E.C. Long's RE. of part of Block 6 College Place, Taylor's Div. and have placed iron monuments at the corners as shown on this map and the same is correct.

P. Doddridge
Surveyor

State of Minnesota } S.S. On this 10th day of May, 1887 personally appeared before the undersigned P. Doddridge, a man well known and acquainted with the facts and circumstances that he executed the foregoing certificate as his own free act and deed.

Geo. E. Parker
Notary Public
Ramsey Co. Minn.

This is to certify that E.C. Long and Mary A. Long, his wife, proprietors of lots 1-5 of Block 6, College Place, Taylor's Div. have caused the same to be surveyed and platted and hereafter known as E.C. Long's Rear T. of part of Block 6, College Place, Taylor's Div. as shown by this plat and hereby dedicate to the public and for the public use forever all the streets and alleys as herein indicated.

Witness our hands and seals this 29th day of May 1888

George J. Merr } Notary Public
Chas. G. Merr } Ramsey Co. Minn.

State of Minnesota } S.S. On this 29th day of May 1888 personally appeared before me the undersigned George J. Merr, a man well known and acquainted with the facts and circumstances that they executed the foregoing certificate for the uses and purposes therein set forth as their own free act and deed.

Accepted and approved this 19th day of Oct 1889

W. H. Merrill }
H. H. Merrill } Not Commissioners
Geo. J. Merr }
Chas. G. Merr }



Accepted by the common council of the city of St. Paul on the 5th day of Nov 1889

Thos. E. Henningsen
City Clerk

CITY TREASURER'S OFFICE
ST. PAUL, MINN.
NOV 9 1889
ASSESSMENTS PAID
CITY TREAS.

Taxes Paid and Transfer Entered
NOV 16 1889
M. F. KAIN, County Auditor.