

This plat document is an UNOFFICIAL copy of a Subdivision Plat or Registered Land Survey and is made available for information purposes only.



To obtain an official copy please contact the Ramsey County Recorder's Office.


# J. C. STOUT'S

## 2<sup>ND</sup> ADDITION

To  
SAINT PAUL MINN  
SCALE 1 INCH = 50 FEET.

97014

2.97014  
STATE OF MINNESOTA  
County of Ramsey  
Office of the Register of Deeds.  
This is to certify that the within instrument was filed for record in this office, on the 25<sup>th</sup> day of October, A. D. 1889, at 11:30 A. M., and that the same was duly recorded in Book... of... page...  
By: *M. J. Bell*

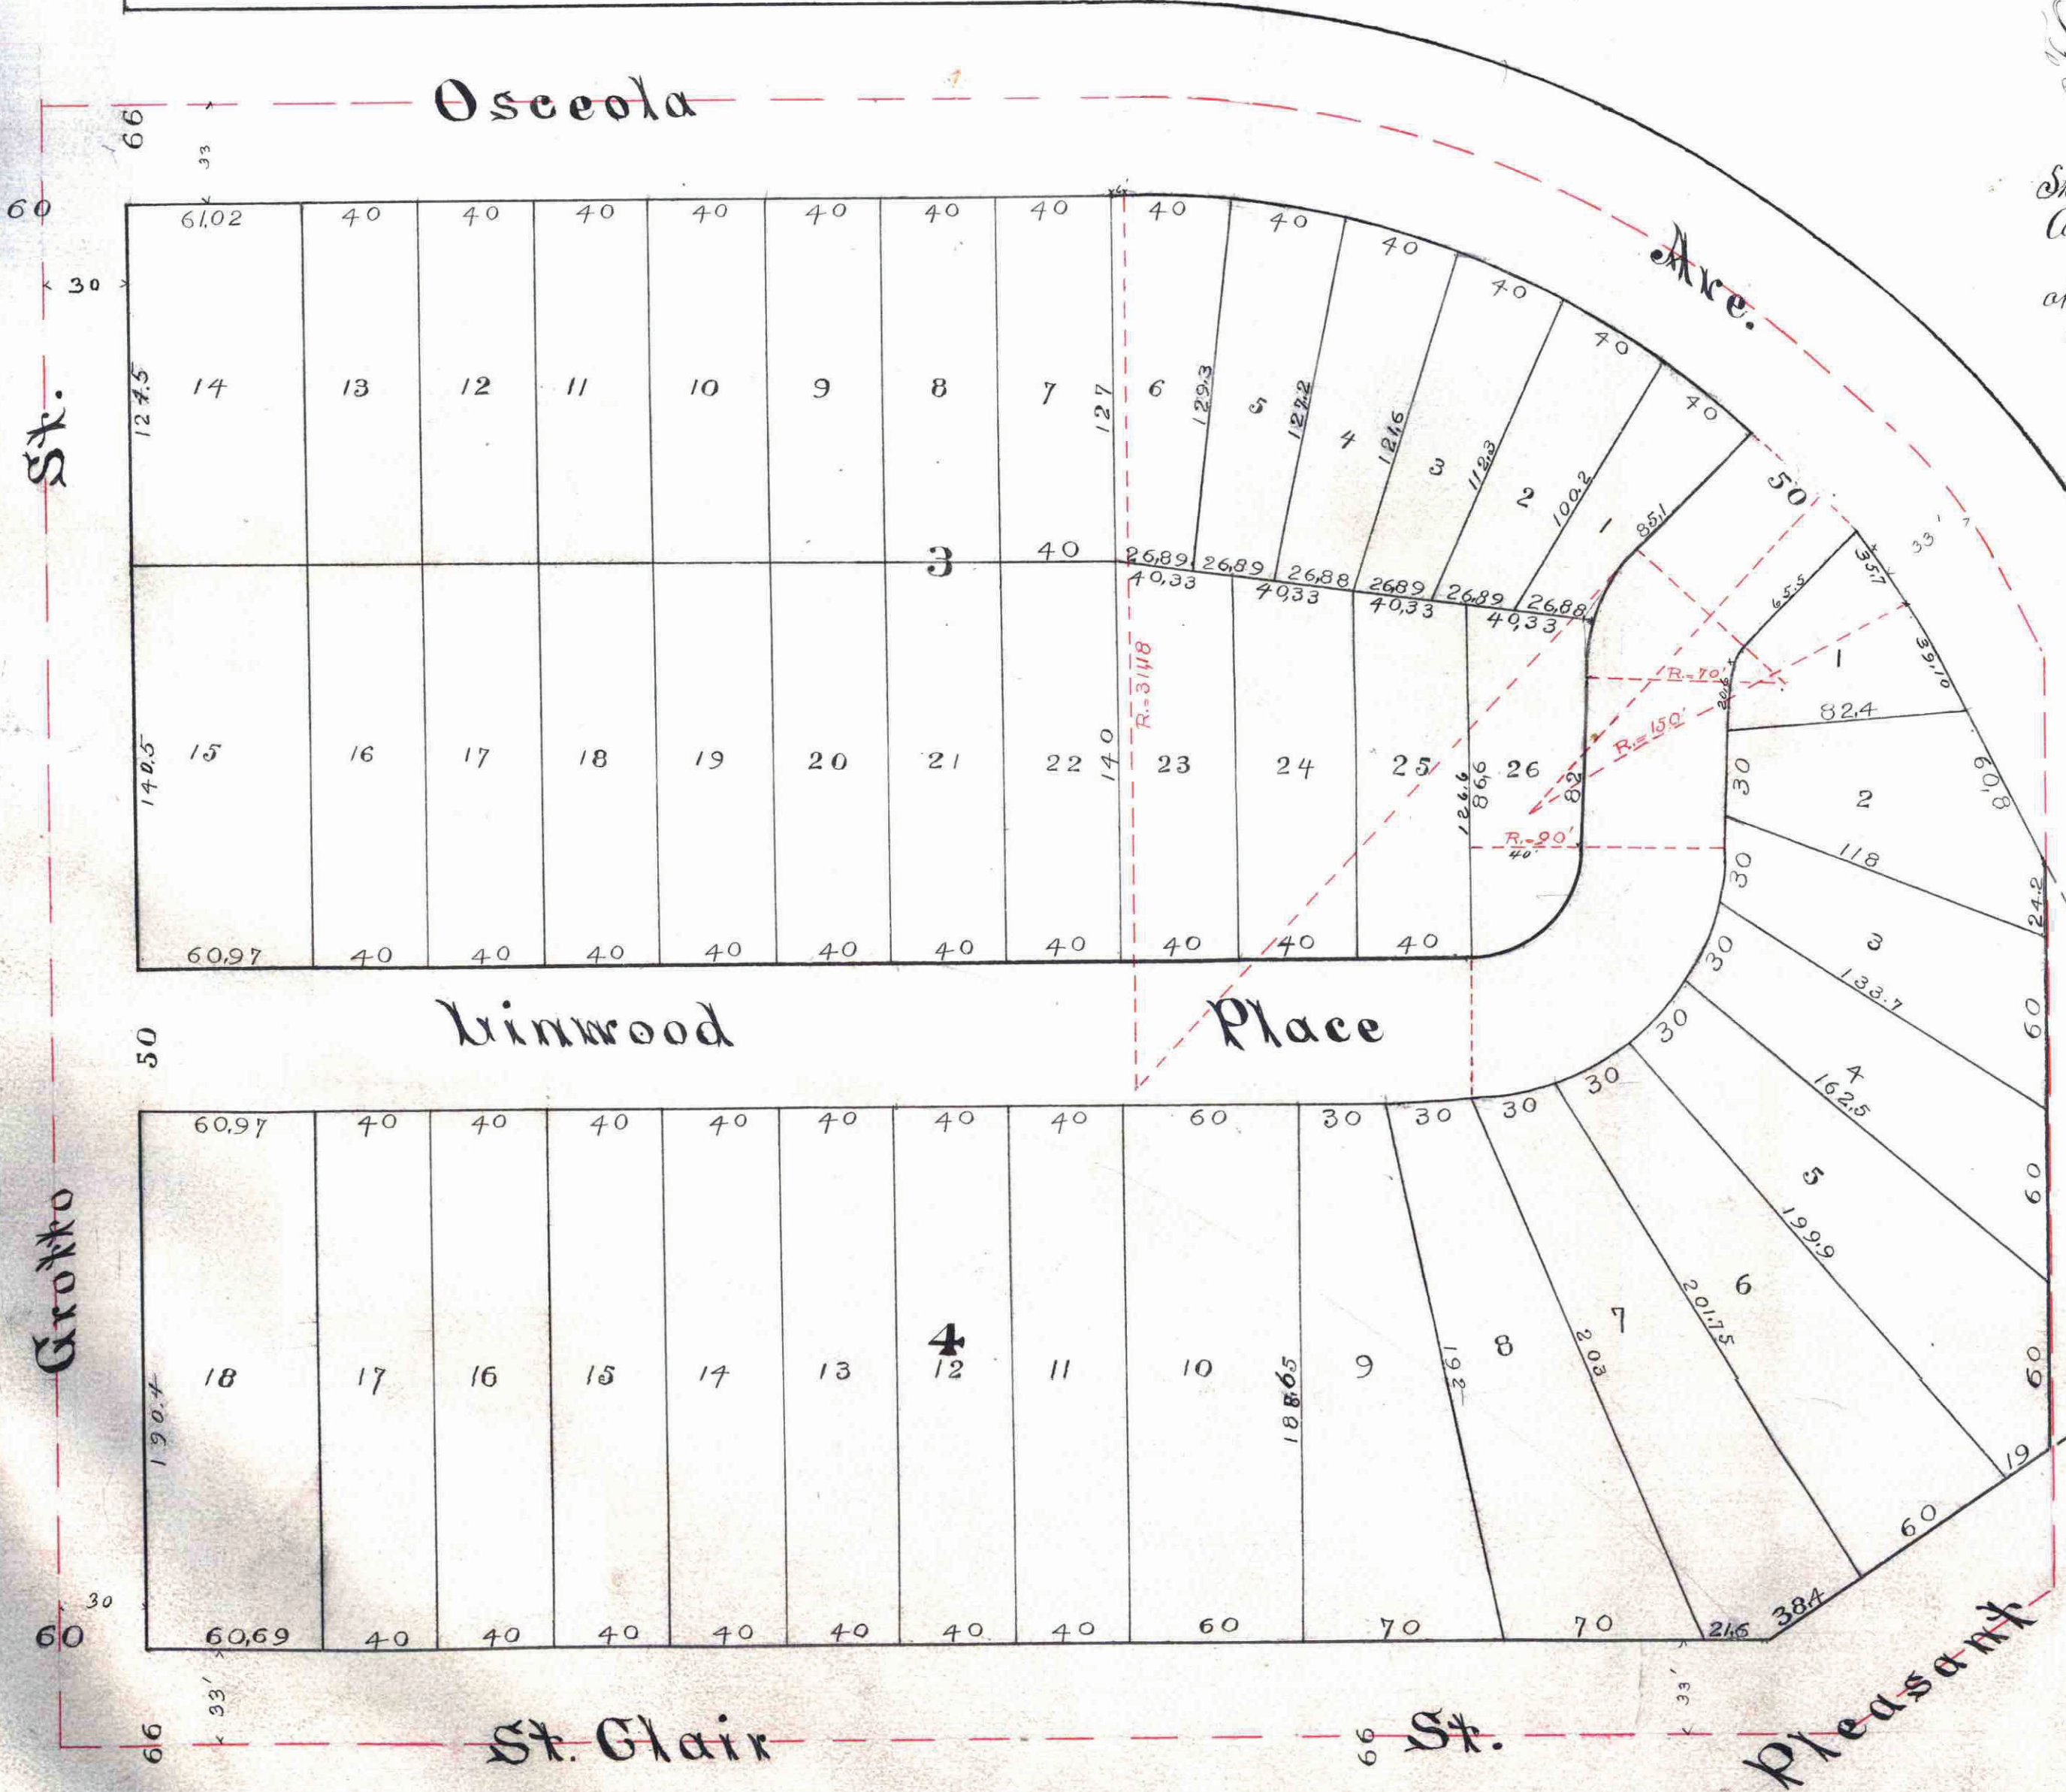

St. Paul Minn October 17<sup>th</sup> 1889. 8  
I hereby certify to having surveyed and platted the property as described on this map as J. C. Stout's 2<sup>nd</sup> Addition to St. Paul, Minn. and have placed iron monuments at corners hereon indicated, and the same is correct.  
D. K. Christie, Surveyor.  
State of Minnesota. } On this 25<sup>th</sup> day of October A. D. 1889 before me the undersigned personally appeared D. K. Christie to me well known and acknowledged that he executed the foregoing certificate as his own free act and deed.  
F. O. Crary  
Notary Public  
Ramsey County Minnesota

This is to certify that we Joseph Lockey and Josephine Lockey his wife, James C. Stout and Agnes M. Stout his wife, George E. Stout and Adelaide P. Stout his wife, Dudley Freeman (unmarried), John B. Pratt, Samuel H. Adams and Mary D. Adams his wife, Lydia E. Putnam (widow), Pauline Niesinger, Kate E. Wanger and Charles Wanger her husband, Alexander M. Peabody and Carrie E. Peabody - his wife & Antoinette M. Deuge, William O. Deuge her husband are the owners of Blocks 3 and 4 J. C. Stout's Addition to Saint Paul, Minn. and have caused the same to be surveyed and platted and hereafter known as J. C. Stout's 2<sup>nd</sup> Addition to Saint Paul, Minn. as shown by this plat and hereby dedicate to the public and for the public use forever all the streets, avenues and places as hereon indicated.  
Witness our hands and seals this 25<sup>th</sup> day of October - A. D. 1889.  
Superior of *Joseph Lockey* In presence of *Jake E. Wanger*  
*Josephine E. Lockey* *Charles Wanger*  
*James C. Stout* *John B. Pratt (unmarried) by S. G. Olmstead his attorney*  
*Agnes M. Stout by Joseph Lockey her attorney in fact* *Alexander M. Peabody*  
*Robert Pratt* *Carrie E. Peabody*  
*Dudley W. Freeman* *Antoinette M. Deuge*  
*Samuel H. Adams, by S. G. Olmstead his attorney* *William O. Deuge*  
*Mary D. Adams, by S. G. Olmstead her attorney* *Lydia E. Putnam (widow) by*  
*Samuel Niesinger (unmarried)* *Reese M. Newport, her attorney in fact*  
*By W. D. Beard atty. in fact for her*

State of Minnesota. } Be it known that on this 25<sup>th</sup> day of October A. D. 1889, before me the undersigned personally appeared Joseph Lockey to me known to be the person who executed the foregoing instrument in behalf of Agnes M. Stout; and he acknowledged that he executed the same as the free act and deed of said Agnes M. Stout; and at the same time and place before me personally appeared S. G. Olmstead to me known to be the person who executed the foregoing instrument in behalf of John B. Pratt, Samuel H. Adams and Mary D. Adams his wife and he acknowledged that he executed the same as the free act and deed of said John B. Pratt, Samuel H. Adams and Mary D. Adams his wife; and at the same time and place before me personally appeared Reese M. Newport to me known to be the person who executed the foregoing instrument in behalf of Lydia E. Putnam (widow) and he acknowledged that he executed the same as the free act and deed of said Lydia E. Putnam (widow); and at the same time and place before me personally appeared D. V. D. Beard to me known to be the person who executed the foregoing instrument in behalf of Pauline Niesinger (unmarried) and he acknowledged that he executed the same as the free act and deed of said Pauline Niesinger (unmarried); and at the same time and place before me personally appeared Kate E. Wanger and Charles Wanger her husband; and at the same time and place before me personally appeared Joseph Lockey and Josephine E. Lockey his wife, James C. Stout, George E. Stout and Adelaide P. Stout his wife, Dudley Freeman (unmarried), Alexander M. Peabody, and Carrie E. Peabody his wife, Antoinette M. Deuge and William O. Deuge her husband - to me known to be the persons described in and who executed the foregoing instrument, and they each acknowledged that they executed the same as their own free act and deed.

F. O. Crary  
Notary Public  
Ramsey County Minnesota  
Accepted and approved this 2<sup>nd</sup> day of November A. D. 1889.  
*Wm. A. Lamb* City Engineer.  
*Geo. A. Dors* City Engineer.

Accepted by the Common Council of the City of St. Paul on the 5<sup>th</sup> day of November 1889  
Thos. A. Thompson  
City Clerk.  
*By Jas. F. Peterson*

CITY TREASURER'S OFFICE  
ST. PAUL, MINN.  
NOV 9 1889  
ASSESSMENTS PAID  
*By [Signature]*  
CITY TREAS.

Office of County Treasurer  
ST. PAUL, MINN.  
NOV 2 1889  
1888 TAX PAID  
A. N. NELSON, County Treasurer

Taxes Paid and Transfer Entered  
NOV 23 1889  
M. F. KAIN, County Auditor.  
Per *[Signature]*