


CLARKE'S 4TH ADDITION

TO ST. PAUL
30 FT. 1 INCH
1889

• INDICATES IRON MONUMENT.

SURVEYED BY
FOWBLE & FITZ
ROOM 67 UNION BLOCK
ST. PAUL, MINN.

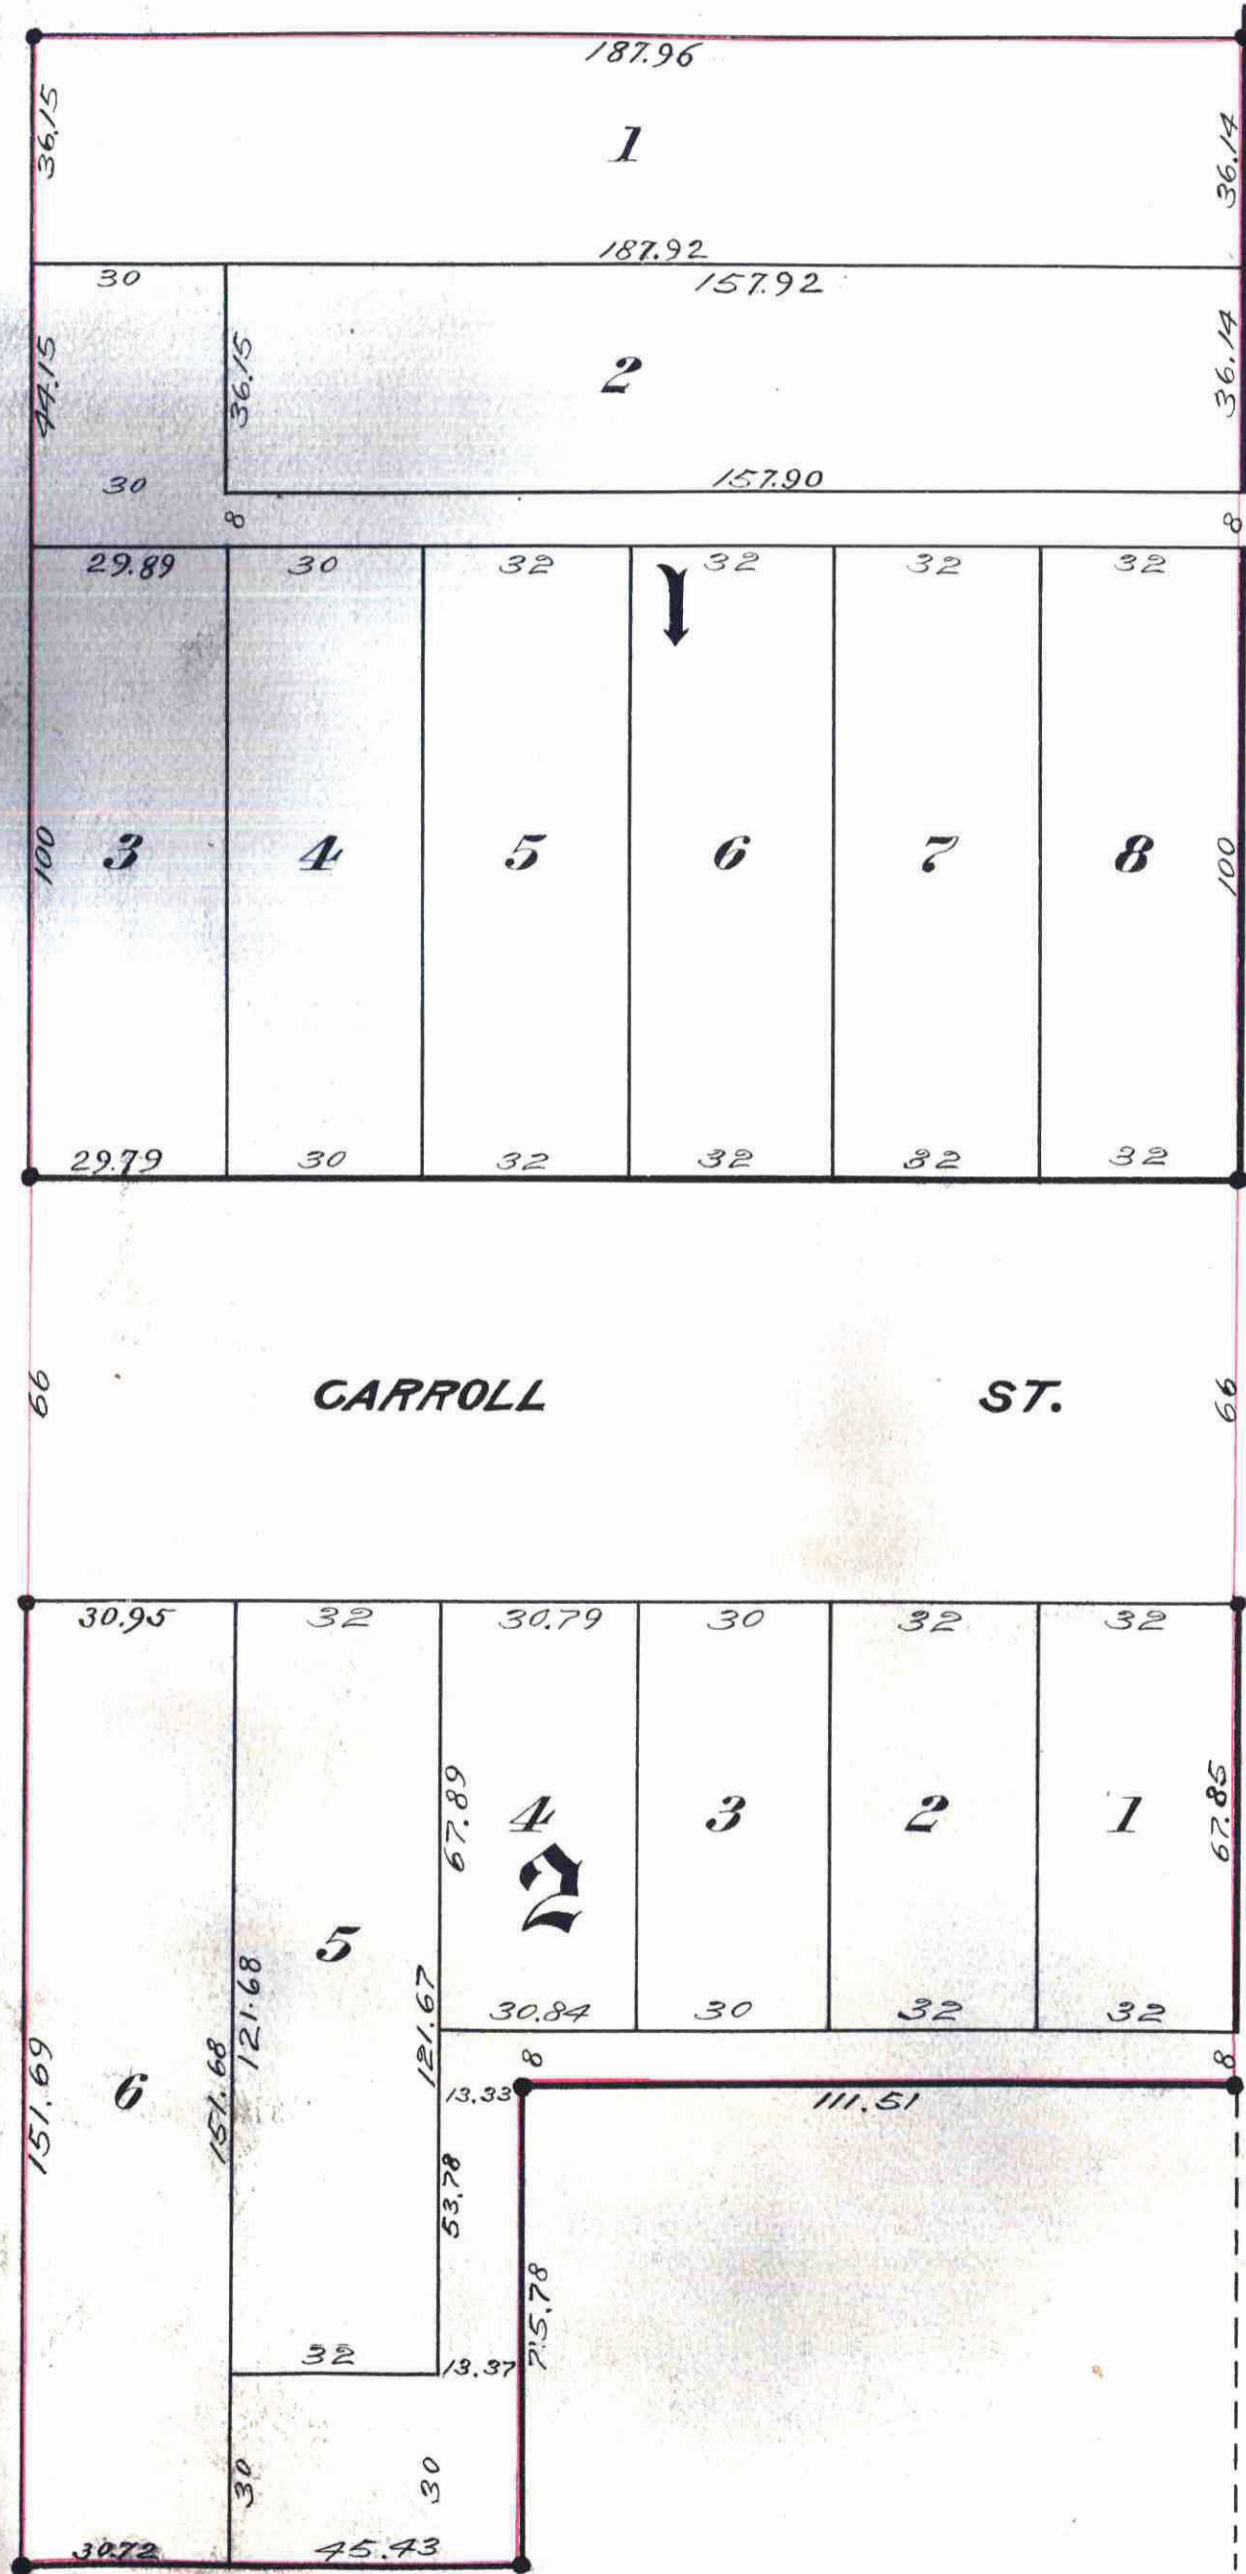

We hereby certify to having surveyed and platted the property as described on this map as "Clarke's 4th Addition to St. Paul" and have placed iron monuments at the corners of each and every block as shown on this map and the same is correct.

J. Milton Fowble
Henry Fitz
SURVEYORS

State of Minnesota }
County of Ramsey } On this 15th day of November A.D. 1889 before me personally appeared J. Milton Fowble and Henry Fitz to me known to be the persons described in and who executed the foregoing instrument and acknowledged that they executed the same as their free act and deed.

W. N. Dixon
Notary Public Ramsey Co. Minn.

This is to certify that Augustus B. Wilgus and Elizabeth S. Wilgus his wife, proprietors of Block 1 and Lots 1, 2, 7 & 8 of Block 2, Clarke's 3rd Addition to St. Paul, have caused the same to be surveyed and platted and hereafter known as "CLARKE'S 4th ADDITION to St. Paul" as shown by this plat and hereby dedicate to the public for the public use forever all the streets and alleys as herein indicated.

In presence of
William
Frank Wilgus

Augustus B. Wilgus
Elizabeth S. Wilgus

State of Minnesota }
County of Ramsey } On this 16th day of November 1889 before me personally appeared Augustus B. Wilgus and Elizabeth S. Wilgus, his wife, to me known to be the persons described in and who executed the foregoing instrument and acknowledged that they executed the same as their free act and deed.

Henry Wilgus
Notary Public, Ramsey Co., Minn.

Accepted and approved this 16th day of November, 1889.

Wm. H. Dwyer
Wm. H. Dwyer
PLAT COMMISSION
CITY ENGINEER

Accepted by the Common Council of the City of St. Paul on the 19th day of November 1889.

Thos. A. Pendergast
CITY CLERK
By Jas. V. Hillman
Deputy

CITY TREASURER'S OFFICE
ST. PAUL, MINN.
NOV 27 1889
ASSESSMENTS PAID
Augustus B. Wilgus
CITY ENGINEER

Office of COUNTY TREASURER
ST. PAUL, MINN.
NOV 26 1889
1889 TAX PAID.
A. M. NELSON, County Treasurer

Taxes Paid and Transfer Entered
NOV 30 1889
M. F. KAIN, County Auditor.
Per *Hoosbrugger*

98509
STATE OF MINNESOTA
County of Ramsey
Office of the Register of Deeds.
This is to certify that the within instrument was filed for record in the Office of St. Paul, on the 18th day of November, A.D. 1889, at 10 o'clock A.M., and that the same was duly recorded in Book 17 of said office on page 111.
W. H. Dwyer
Register of Deeds.

This plat document is an UNOFFICIAL copy of a Subdivision Plat or Registered Land Survey and is made available for information purposes only.
To obtain an official copy please contact the Ramsey County Recorder's Office.

98509