

No 98979

STATE OF MINNESOTA
 County of Ramsey
 Register of Deeds
 This is to certify that the within instrument was filed for record in this office on the 18th day of December A. D. 1889 at 9:20 A. M. and that there is no other Plat in Book 174 Page 12
 By *M. B. B.*
 Register of Deeds

HOMESTEAD ADDITION

TO THE CITY OF ST PAUL
 RAMSEY CO. MINN.


98979

This plat document is an UNOFFICIAL copy of a Subdivision Plat or Registered Land Survey and is made available for information purposes only.

To obtain an official copy please contact the Ramsey County Recorder's Office.

Elmer & Morrison
 Surveyors.

Scale 60ft=1in.

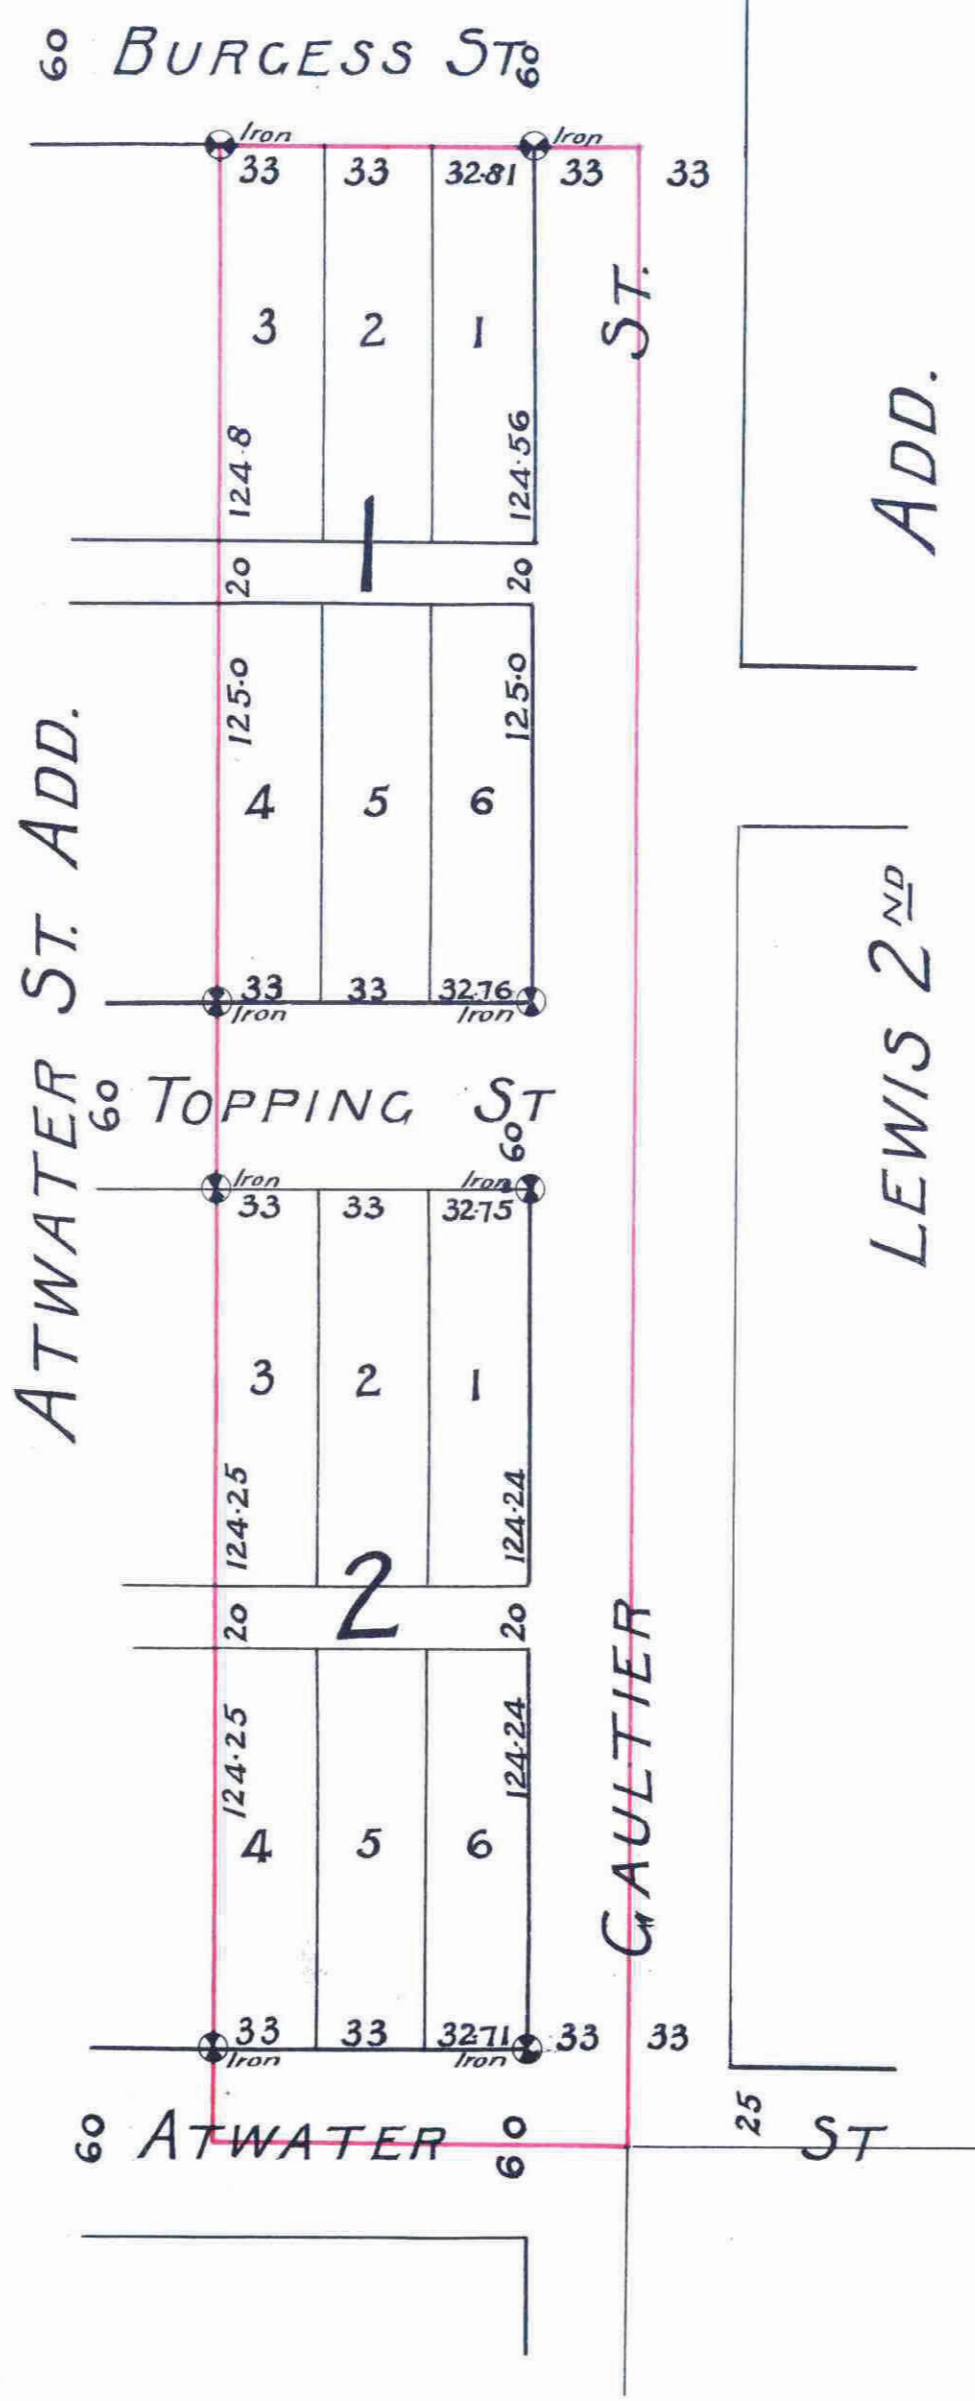

We hereby certify to having surveyed and platted the property as described on this plat or map as "Homestead Addition to the City of St Paul Ramsey Co Minn" and have placed iron monuments at the corners of each block as shown on this map and the same is correct
 Elmer & Morrison
 Surveyors

State of Minnesota }
 County of Ramsey } On this 14th day of November 1889 before me personally appeared John H Morrison to me known to be a member of the firm of Elmer & Morrison and the person who executed the foregoing certificate in behalf of Elmer & Morrison & he acknowledged that he executed the same as the free act and deed of said Elmer & Morrison
 Norman L. Bryant
 Notary Public Ramsey Co Minn.

Accepted and approved this 20 day of November AD 1889
 Wm Van Dyke } Plat Commission
 J. H. Jones }
 City Engineer

Accepted by the Common Council of the City of St Paul on the 3 day of December AD 1889.
 Thos. C. Hendry
 City Clerk
 By J. T. Peterson
 Deputy

This is to certify that Preston T. Jackson & Alice G. Jackson his wife proprietors of Lot 16 Wilkin & Heyward's Outlots to St Paul have caused the same to be surveyed and platted and hereafter known as "Homestead Addition to the City of St Paul Ramsey Co Minn." as shown by this plat and hereby dedicate to the public and for the public use forever, the streets and alleys as herein indicated

Witness our hands and seals this 23rd day of November AD 1889
 In presence of Preston T. Jackson }
 Alice G. Jackson }

State of Minnesota }
 County of Ramsey } On this 23rd day of November AD 1889 before me personally appeared Preston T. Jackson & Alice G. Jackson his wife to me well known, and they acknowledged that they executed the foregoing certificate for the uses and purposes therein expressed as their own free act and deed.

N. L. Bryant
 Notary Public Ramsey Co Minn.

CITY TREASURER'S OFFICE
 ST. PAUL, MINN.
 DEC 5 1889
 ASSESSMENTS PAID
George P. ...
 CITY TREAS.

Office of COUNTY TREASURER
 ST. PAUL, MINN.
 DEC 5 1889
 1889 TAX PAID.
 A. M. NELSON, County Treasurer
Nelson

Taxes Paid and Transfer Entered
 DEC 5 1889
 M. F. KAIN, County Auditor.
 Per *Mason*