


PARKER & BAILEY'S OUT LOTS.

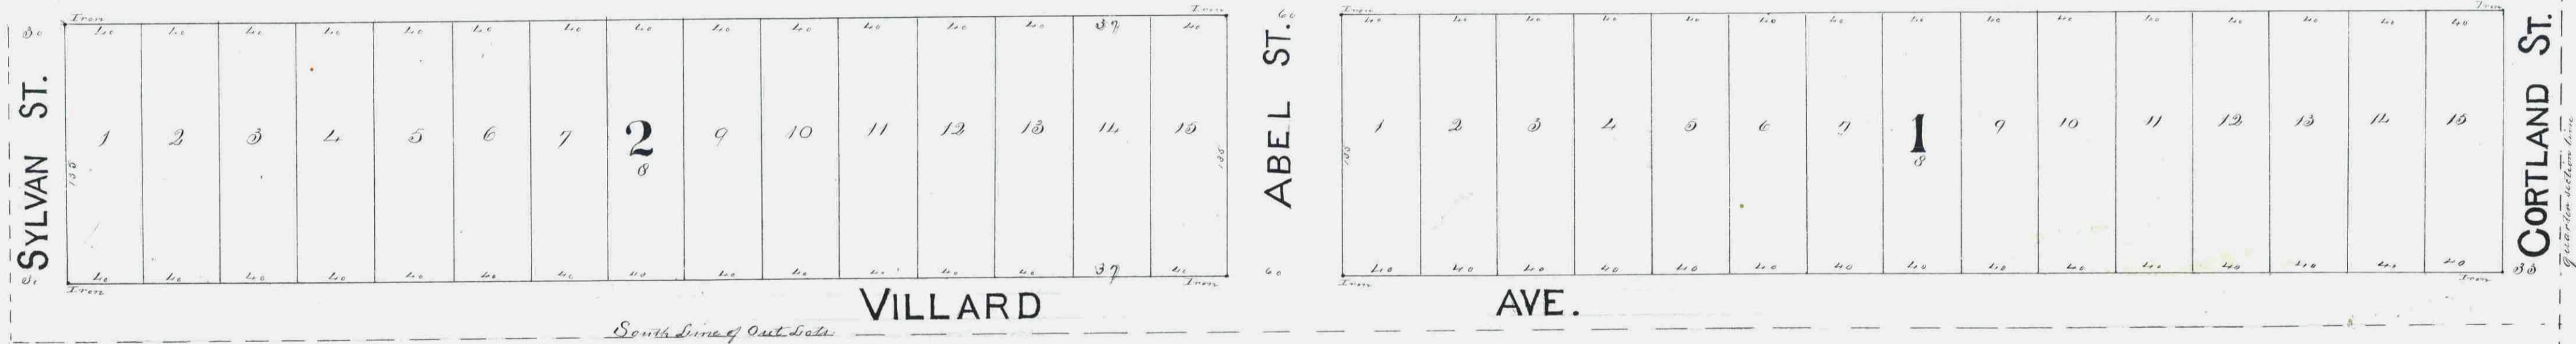

This plat document is an UNOFFICIAL copy of a Subdivision Plat or Registered Land Survey and is made available for information purposes only.

To obtain an official copy please contact the Ramsey County Recorder's Office.

I hereby certify to having surveyed and platted the property described on this map as Parker and Bailey's Out Lots and have placed iron monuments at the corners of each and every block and the same is correct.

J. B. Hawley,
Surveyor.

I do hereby certify to having examined the above plat and recommend its approval.

City Engineer.

Approved this 9th day of July 1883

L. P. Holston
Plot Commission
James Prater

We the undersigned owners of that part of the East one half of the South West one quarter of Section 19 T29 R22 West of the 14th P.M. described as follows: Beginning at a point in the center line of Section 19, T29, R22 West 14th P.M. twenty rods North of quarter section post in South line thence North ten rods along center line thence West at right angles with said center line and parallel with the south line of the section eighty rods to a point in the West line of the East one half of the south West one quarter of said section and thirty rods north of the south line, thence south along said West line of the East one half of the south West one quarter of said section ten rods thence East and at right angles to said line and parallel with the south line of the section eighty rods to the place of beginning containing five acres more or less, do hereby certify to having caused the same to be surveyed and platted as Parker and Bailey's Out Lots as herein and hereon indicated, and we do hereby give and dedicate to the public and for the public use forever all the streets as on this map or plot laid out and designated. In witness whereof we have hereunto set our hands and seals this 9th day of July 1883.

Charles W. Parker
Annisa Parker
William B. Bailey
Elsie J. Bailey

Ramsey County,
State of Minnesota

On this 9th day of July 1883

personally appeared before me Charles W. Parker (husband) Annisa Parker (his wife) William B. Bailey & Elsie Bailey, to me known to be the identical persons who executed the foregoing certificate and acknowledged the same to be their free act and deed.

James P. Pond
Notary Public
Ramsey Co.

Taxes July 16/83
J. M. Cordy
County Auditor

STATE OF MINNESOTA,
County of Ramsey.

OFFICE OF THE REGISTER OF DEEDS.

This is to certify that the within instrument was filed for Record in this office, at St. Paul, on the 16th day of July A. D. 1883 at 9 o'clock A.M. and that the same was duly recorded in Book 7 of Plats page 3.

C. H. Jensen
Register of Deeds

By _____ Deputy.