

35

This is to certify that I have surveyed DAWSON'S THIRD ADDITION being a Re-arrangement and Subdivision of Block 14 and North half of Block 23 south half of Block 21 and all of Block 20 and all of Block 30 of Lafond's Addition to the City of Saint Paul, and have placed iron monuments at all points as indicated on this map.  
Gates A. Johnson  
Surveyor and Civil Engineer.

# DAWSON'S THIRD ADDITION

TO THE  
CITY OF ST PAUL, MINN.

SURVEYED BY GATES A. JOHNSON, C.E. IN MARCH, 1884.

SCALE : 100 FEET TO ONE INCH.

This is to certify that I, Robert A. Smith, have caused to be surveyed and rearranged and subdivided into lots the below named Blocks and parts of Blocks in Lafond's Addition, viz: Rearrangement of Block 14 and the north half of Block 23, and Subdivision of the south half of Block 21 and part of Block 20, and all of Block 30, of Lafond's addition to the city of St. Paul.  
Robert A. Smith

Be it known that on this 3<sup>rd</sup> day of May A.D. 1884 personally came before me Robert A. Smith some personally known to be the same person described in and who executed the foregoing instrument and acknowledged that he executed the same freely and voluntarily.  
Robert A. Smith

*Robert A. Smith*  
Notary Public.

St Paul May 3<sup>rd</sup> 1884.

Examined and approved  
S. P. Folsom } Plat Commission.  
J. H. Starky }  
W. T. Mansfield }

Engineer's Office, May 7<sup>th</sup> 1884.  
I have examined this plat and recommend that it be approved and accepted by the Common Council of St Paul.

City Engineer.

St Paul May 7<sup>th</sup> 1884.  
I certify that DAWSON'S THIRD ADDITION as exhibited on this plat was accepted by the Common Council on the 26<sup>th</sup> day of May 1884, as an addition to this city.


*W. T. Mansfield*  
City Clerk  
St Paul, Minn.

Auditor's Office, Ramsey County, Minnesota.  
Taxes paid May 20<sup>th</sup> 1884.  
County Auditor.

City Treasurer's Office, St Paul, Minnesota.  
May 26<sup>th</sup> 1884.  
Assessments for local improvements paid.

*Geo. P. King*  
City Treasurer.

Office of Register of Deeds }  
Ramsey County }  
Filed for record on the 26 day of May 1884  
Register of Deeds.

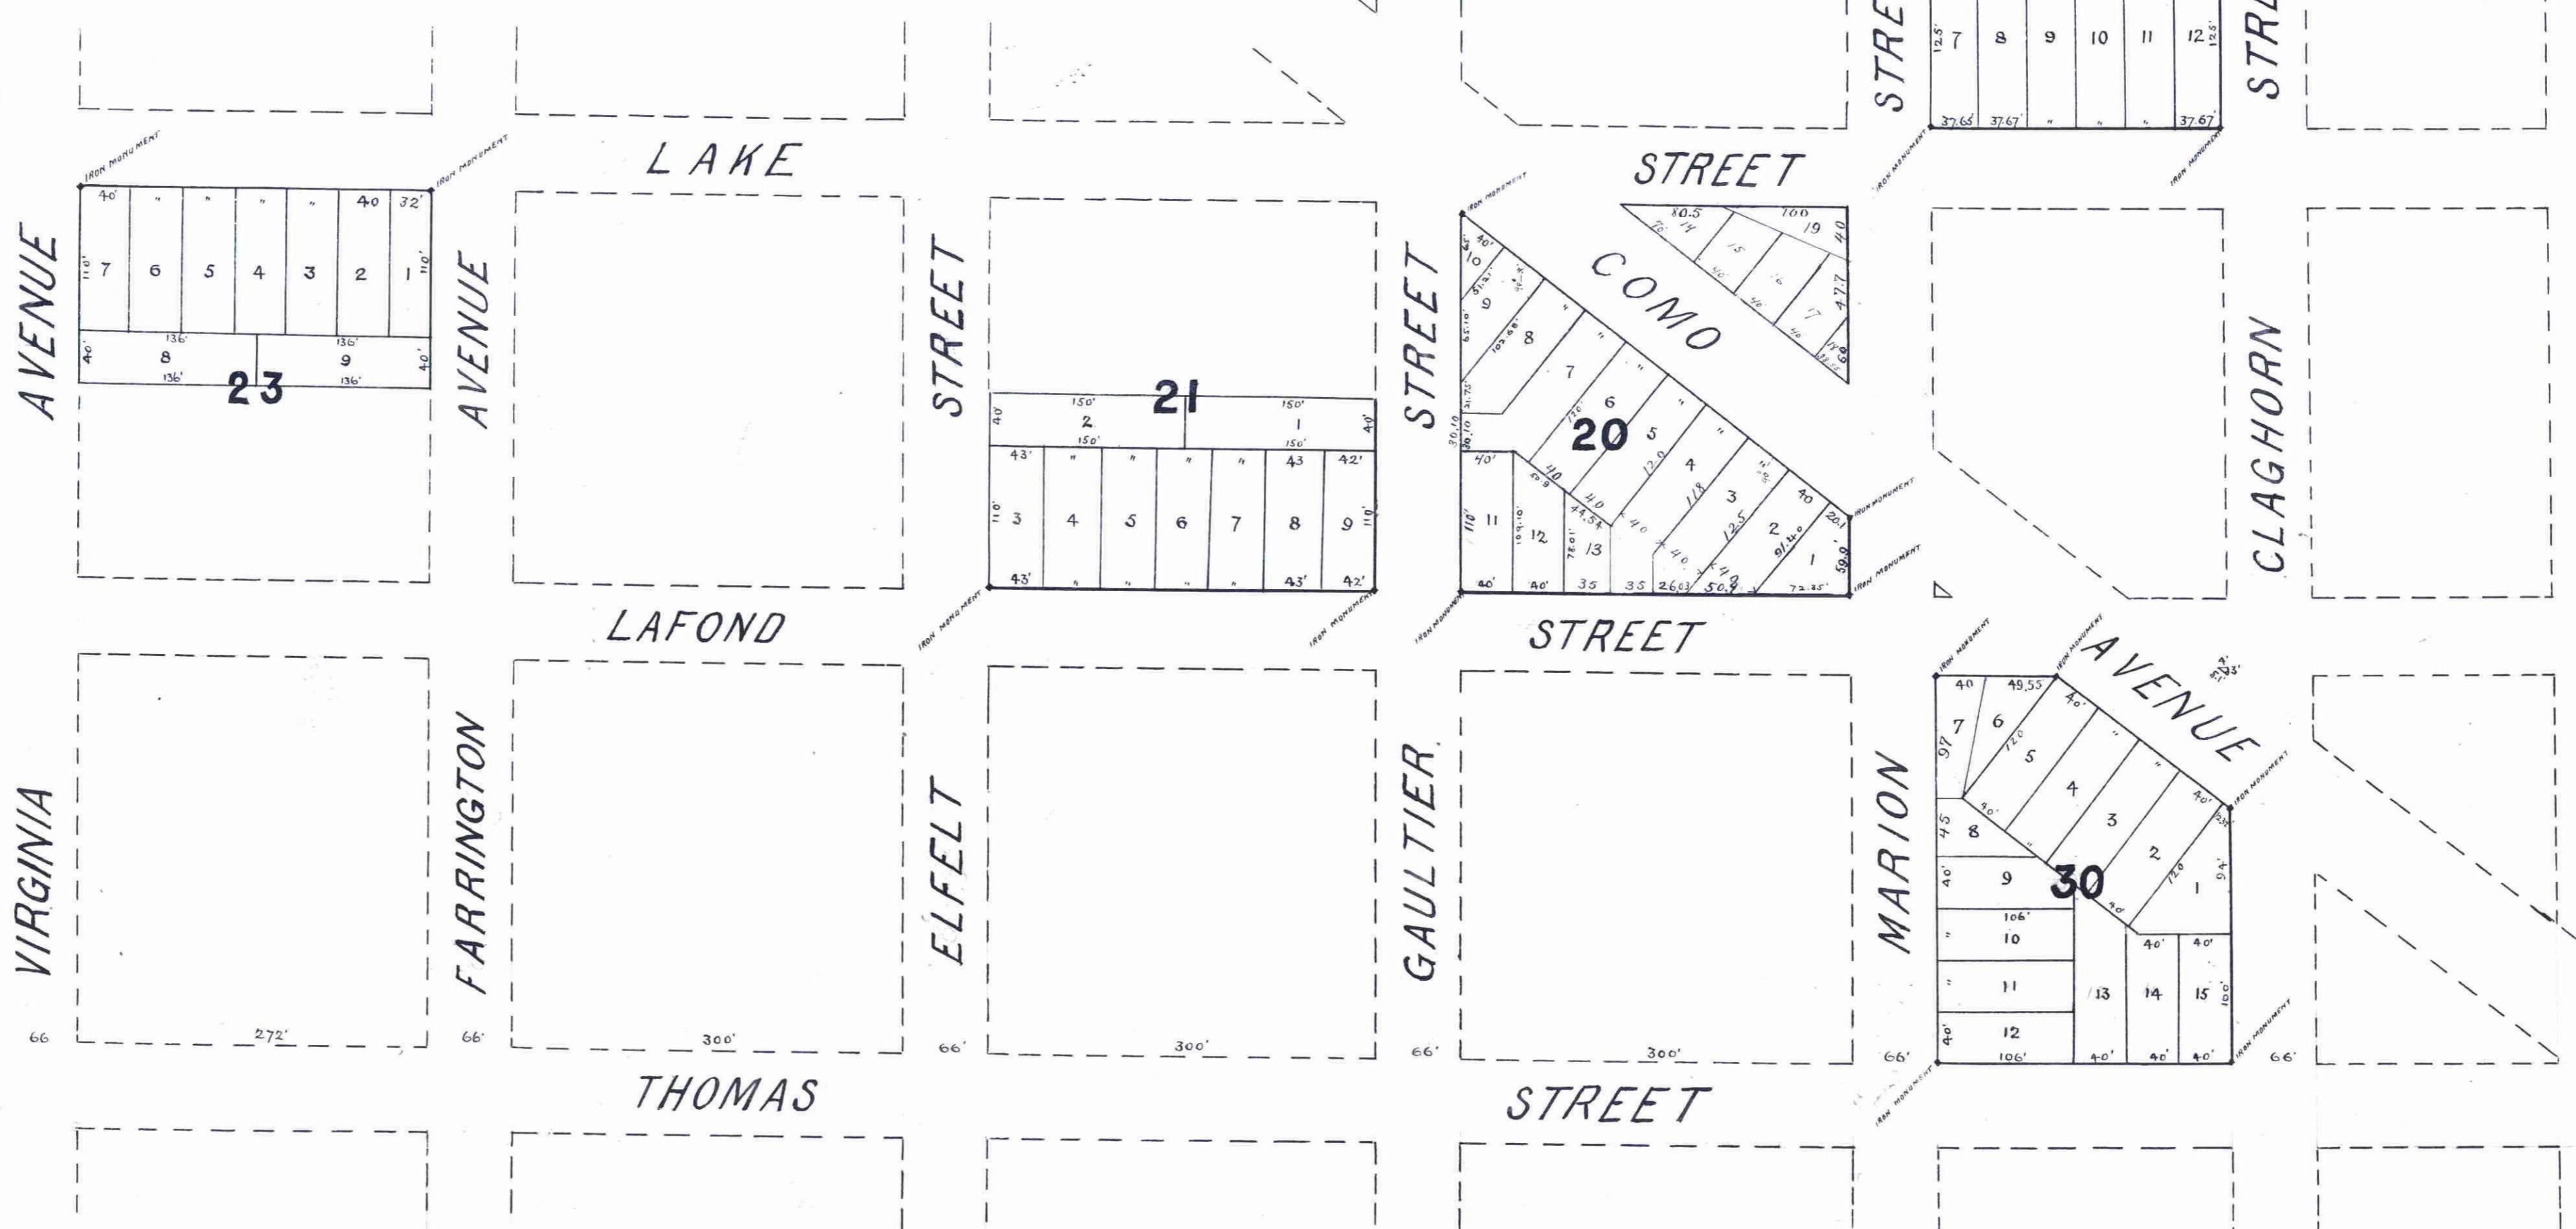

STATE OF MINNESOTA,  
County of Ramsey.  
OFFICE OF THE REGISTER OF DEEDS.  
This is to certify that the within instrument was first for record in this office, at St. Paul, on the 26<sup>th</sup> day of May A. D. 1884 at 2:30 clock P. M., and that the same was duly recorded in Book 44 of Plats pages 35.  
*R. C. Wiley*  
Register of Deeds.  
By \_\_\_\_\_

This plat document is an UNOFFICIAL copy of a Subdivision Plat or Registered Land Survey and is made available for information purposes only.  
To obtain an official copy please contact the Ramsey County Recorder's Office.

