


# Schneider Young and Morrisette's Subdivision of Lot 4 of Block 2 of Saint Paul North Cut Lots

This plat document is an UNOFFICIAL copy of a Subdivision Plat or Registered Land Survey and is made available for information purposes only.  
To obtain an official copy please contact the Ramsey County Recorder's Office.

Rose St.

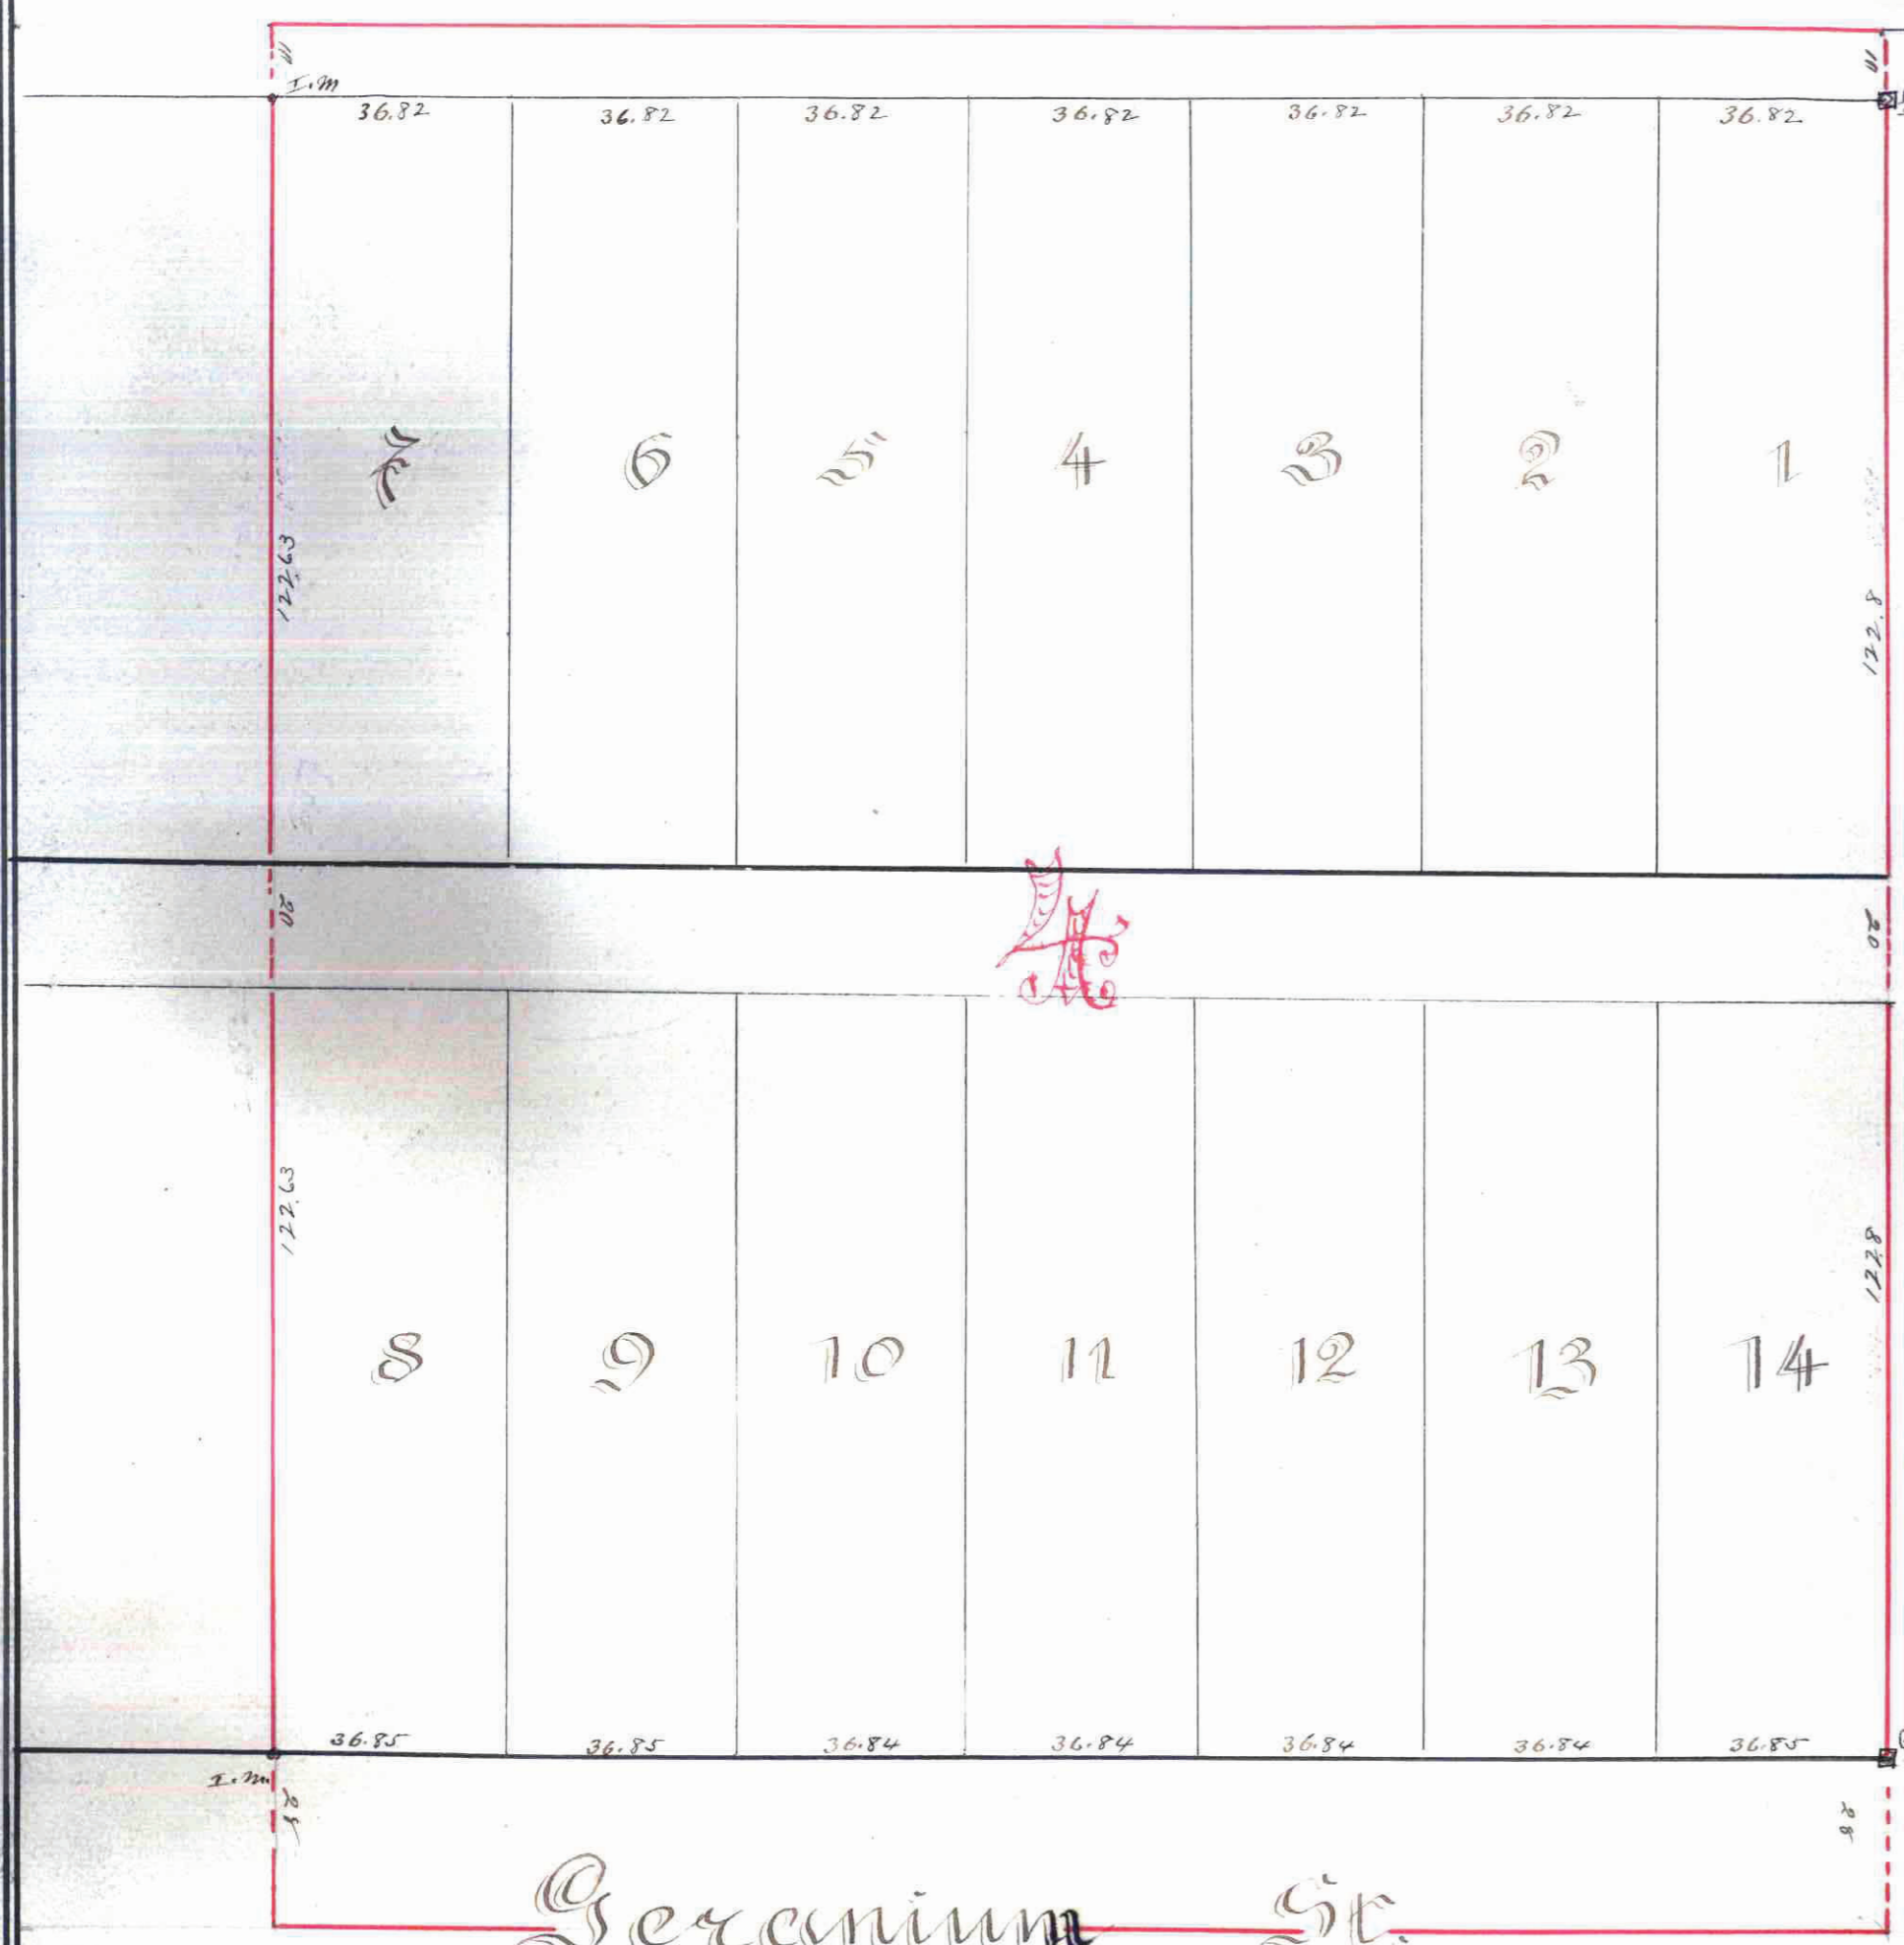

Geranium St.

I hereby certify to having surveyed and plotted the property as described on this map as Schneider Young and Morrisette's Subdivision of Lot 4 of Block 2 of Saint Paul North Cut Lots and have placed iron monuments at the corners of said Subdivision as shown on this map and the same is correct.

Ed. Houch  
Surveyor

State of Minnesota }  
County of Ramsey } s. s.

On this 30<sup>th</sup> day of November 1889 personally came before me the undersigned - Ed. Houch - to me well known, and acknowledged that he executed the foregoing certificate as his own free act and deed.

Geo. Cassavant  
Notary Public  
Ramsey Co., Minn.

This is to certify that Julius Schneider, Augusta Schneider his wife, Herman Schneider, Emma Schneider his wife, Franklin Young, Emily Young his wife, Isaac Morrisette and Philomen Morrisette his wife proprietors of Lot 4 of Block 2 of Saint Paul North Cut Lots have caused the same to be surveyed and plotted and hereafter known as Schneider Young and Morrisette's Subdivision of Lot 4 Blk 2 of Saint Paul North Cut Lots as shown by this plat, and hereby dedicate to the public and for the public use forever, all the streets and alley as herein indicated.

Witness our hands and seals this 30<sup>th</sup> day of November - 1889

In presence of  
Geo. Cassavant  
Frank Cassavant

- Isaac Morrisette
- Philomen Morrisette
- Julius Schneider
- Augusta Schneider
- Herman Schneider
- Emma Schneider
- Franklin J. Young
- Emily Young

State of Minnesota }  
County of Ramsey } s. s.

On this 30<sup>th</sup> day of November personally came before me the undersigned, Julius Schneider, Augusta Schneider his wife, Herman Schneider, Emma Schneider his wife, Franklin Young, Emily Young his wife, Isaac Morrisette and Philomen Morrisette his wife, to me well known, and they acknowledged that they executed the same for the uses and purposes therein expressed, and as their own free act and deed.

Geo. Cassavant  
Notary Public  
Ramsey Co., Minn.

Accepted and approved this 21<sup>st</sup> day of December 1889

Wm. A. Sandberg  
W. H. Harde  
L. W. Amundson  
Plat Commissioners

Accepted by the Common Council of the City of St. Paul on the 17 day of Dec. 1889  
Thos. A. Sandberg  
City Clerk  
By Geo. F. Peterson Deputy

No. 100579  
STATE OF MINNESOTA  
County of Ramsey  
Office of the Register of Deeds  
This is to certify that the within instrument was filed for Record in this office, at St. Paul, on the 23<sup>rd</sup> day of December, D. 1889, at 9:00 A.M., and that the same was duly recorded in Book... of Deeds... page...  
M. J. Sullivan  
Register of Deeds

CITY TREASURER'S OFFICE  
ST. PAUL  
DEC 23 1889  
ASSESSOR  
George R. ...

Taxes Paid and Transfer Entered  
DEC 24 1889  
M. F. KAIN, County Auditor.

Office of COUNTY TREASURER  
ST. PAUL, MINN.  
L. 24 1889  
1888 TAX PAID  
A. M. NELSON, County Treasurer