

SUMMIT TERRACE ADDITION

18

No. 100871
 STATE OF MINNESOTA }
 County of Ramsey }
 Office of the Register of Deeds.
 This is to certify that the within
 instrument was duly recorded
 in the office of the Register of Deeds
 on the 10th day of December A. D. 1889
 and that the same is on file in
 Book 118 Page 18
 My Comm. Expires Dec 31 1890
 J. M. Bell
 Register of Deeds


100871

No 2
 TO
 ST PAUL MINN.

Accepted by the Common Council of the City of St. Paul
 on the 17th day of December 1889
 Thomas P. ... City Clerk
 By Just ...

I hereby certify to having surveyed and plotted the property as described on this map
 or plat as SUMMIT TERRACE ADDITION to St Paul Minn and have placed iron monuments
 at the corners of each and every block as shown on this map, and the same
 is correct

H. S. Phillips
 Surveyor

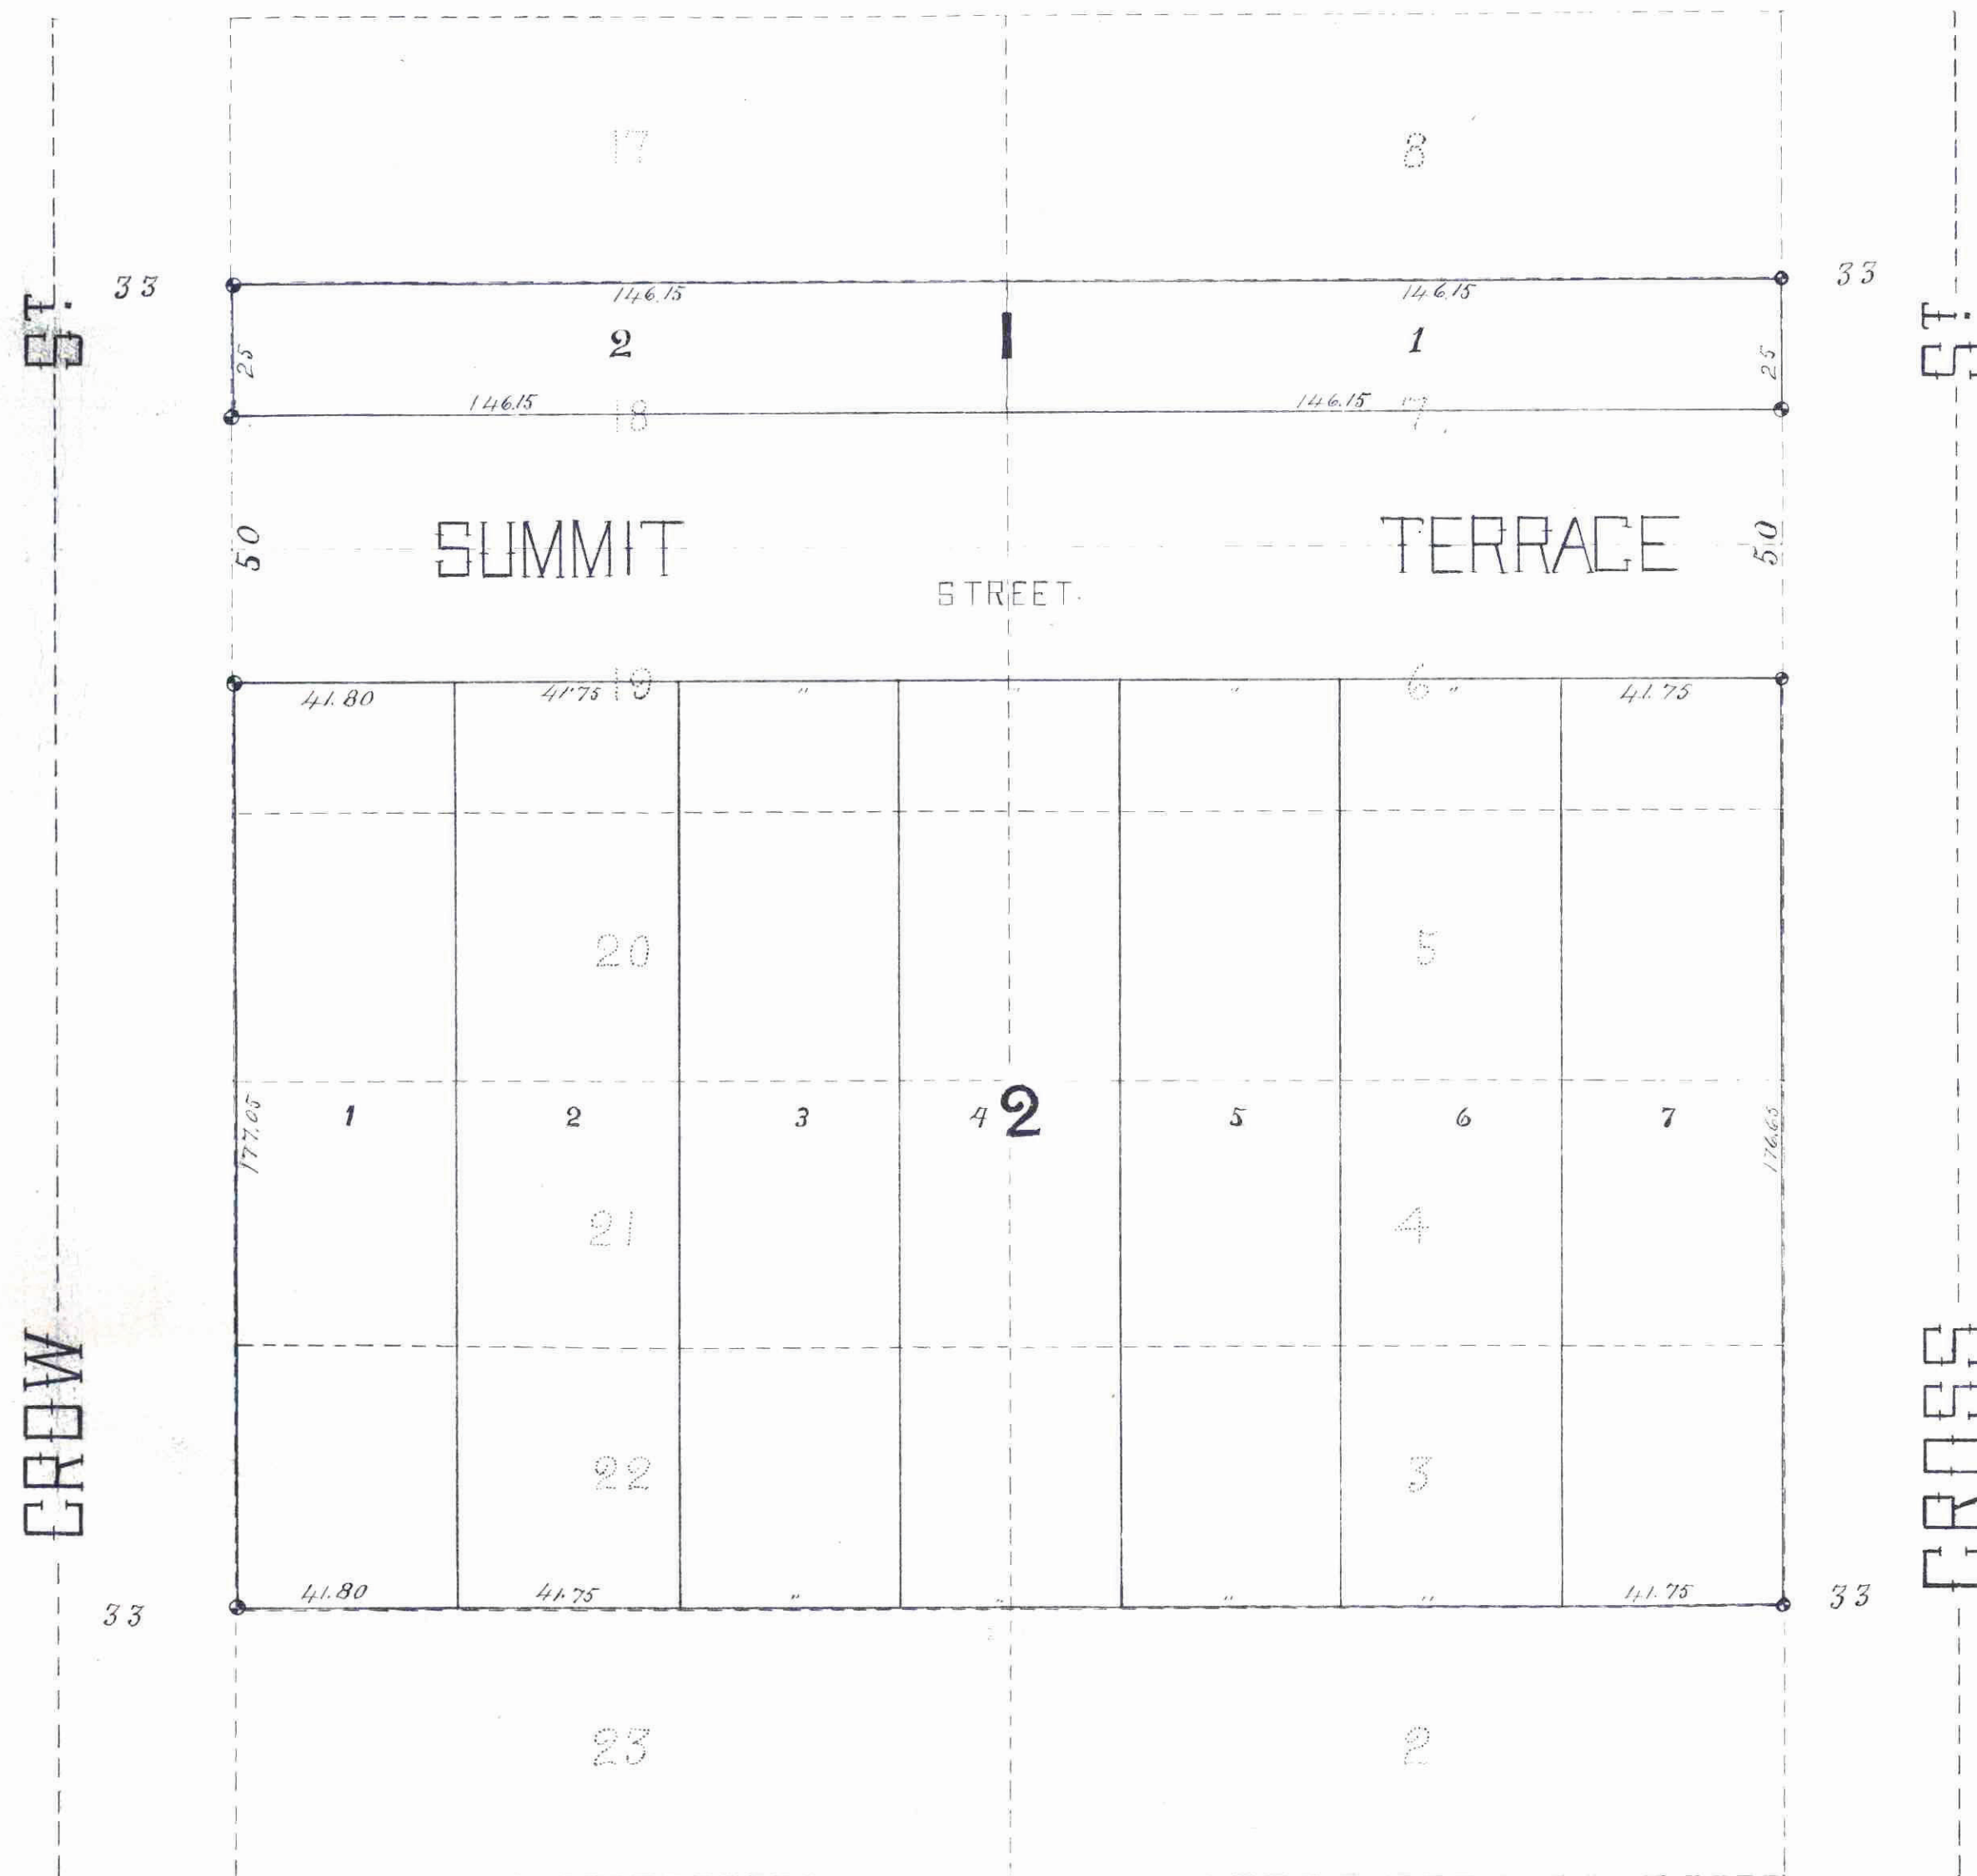

STATE OF MINNESOTA }
 COUNTY OF RAMSEY }
 On this 9th day of December A. D. 1889, personally appeared
 before the undersigned H. L. PHILLIPS to me personally known, and acknowledged
 that he executed the foregoing certificate as his own free act and deed.

CITY TREASURER'S OFFICE
 ST. PAUL, MINN.
 DEC 12 1889
 ASSESSMENTS PAID
 George Rice
 CITY TREASURER

O. J. Sherwood
 Notary Public
 Ramsey County MINN.

This is to certify that Frank G. Sherwood (unmarried) proprietor of Lots 3, 4, 5, 6, 7
 18, 19, 20, 21 and 22 of A. Vance Brown's subdivision of Slinson, Brown and Ramseys add
 to St Paul Minnesota, have caused the same to be surveyed and plotted, and here after
 known as, SUMMIT TERRACE ADDITION to St Paul Minnesota, as shown by this
 map or plat, and hereby dedicate to the public, and for the public use forever, all
 the streets and avenues as herein indicated.
 Witness our hands and seals this 12th day of Dec. 1889.

In presence of
 James Cochran
 J. A. Nixon

Frank G. Sherwood (seal)

STATE OF NEW YORK }
 COUNTY OF MONROE }
 On this 12th day of Dec. A. D. 1889 personally came before
 me, the undersigned, Frank G. Sherwood to me well known, and he acknowledged
 that he executed the foregoing certificate as his own free act and deed.

CLERK OF COUNTY TREASURER
 ST. PAUL, MINN.
 DEC 12 1889
 1888 TAX PAID.
 J. M. NELSON, County Treasurer

by sale
 Taxes Paid and Transfer Entered
 DEC 28 1889
 M. F. KAHN, County Auditor.
 Per J. M. Nixon

Byson J. Moss
 Notary Public
 Monroe County New York

Accepted and approved this 21st day of December A. D. 1889

Scale 30ft = 1 in.

• = Iron monuments

This plat document
 is an UNOFFICIAL
 copy of a
 Subdivision Plat or
 Registered Land Survey
 and is made available for
 information purposes only.
 To obtain an official copy
 please contact the Ramsey
 County Recorder's Office.



STATE OF NEW YORK,
 MONROE COUNTY CLERK'S OFFICE,
 ROCHESTER, N. Y.
 I, WILLIAM OLIVER, Clerk of the County of Monroe, of the County
 Court of said County, and of the Supreme Court, both being Courts of Record
 having a copy of said ...
 was at the date of Certificate of Filed of acknowledgment of the annexed
 instrument in writing a Notary Public for said County, duly author-
 ized to take the same; that I am well acquainted with his handwriting, and
 truly believe that the signature to said Certificate is genuine, and that the annexed
 instrument is executed and acknowledged according to the laws of this State.
 In Testimony Whereof, I have hereunto set my hand and affixed the
 seal of said County and Courts, this 12th day
 of Dec. A. D. 1889
 Wm. Oliver

Plat Commissioners

City Engineer