


FITZHUGH'S SUBDIVISION OF LOT 17. HALL'S ADDITION TO HYDE PARK RAMSEY CO. MINN.

SCALE 100 FT = 1 IN. ELMER & MORRISON
SURVEYORS.

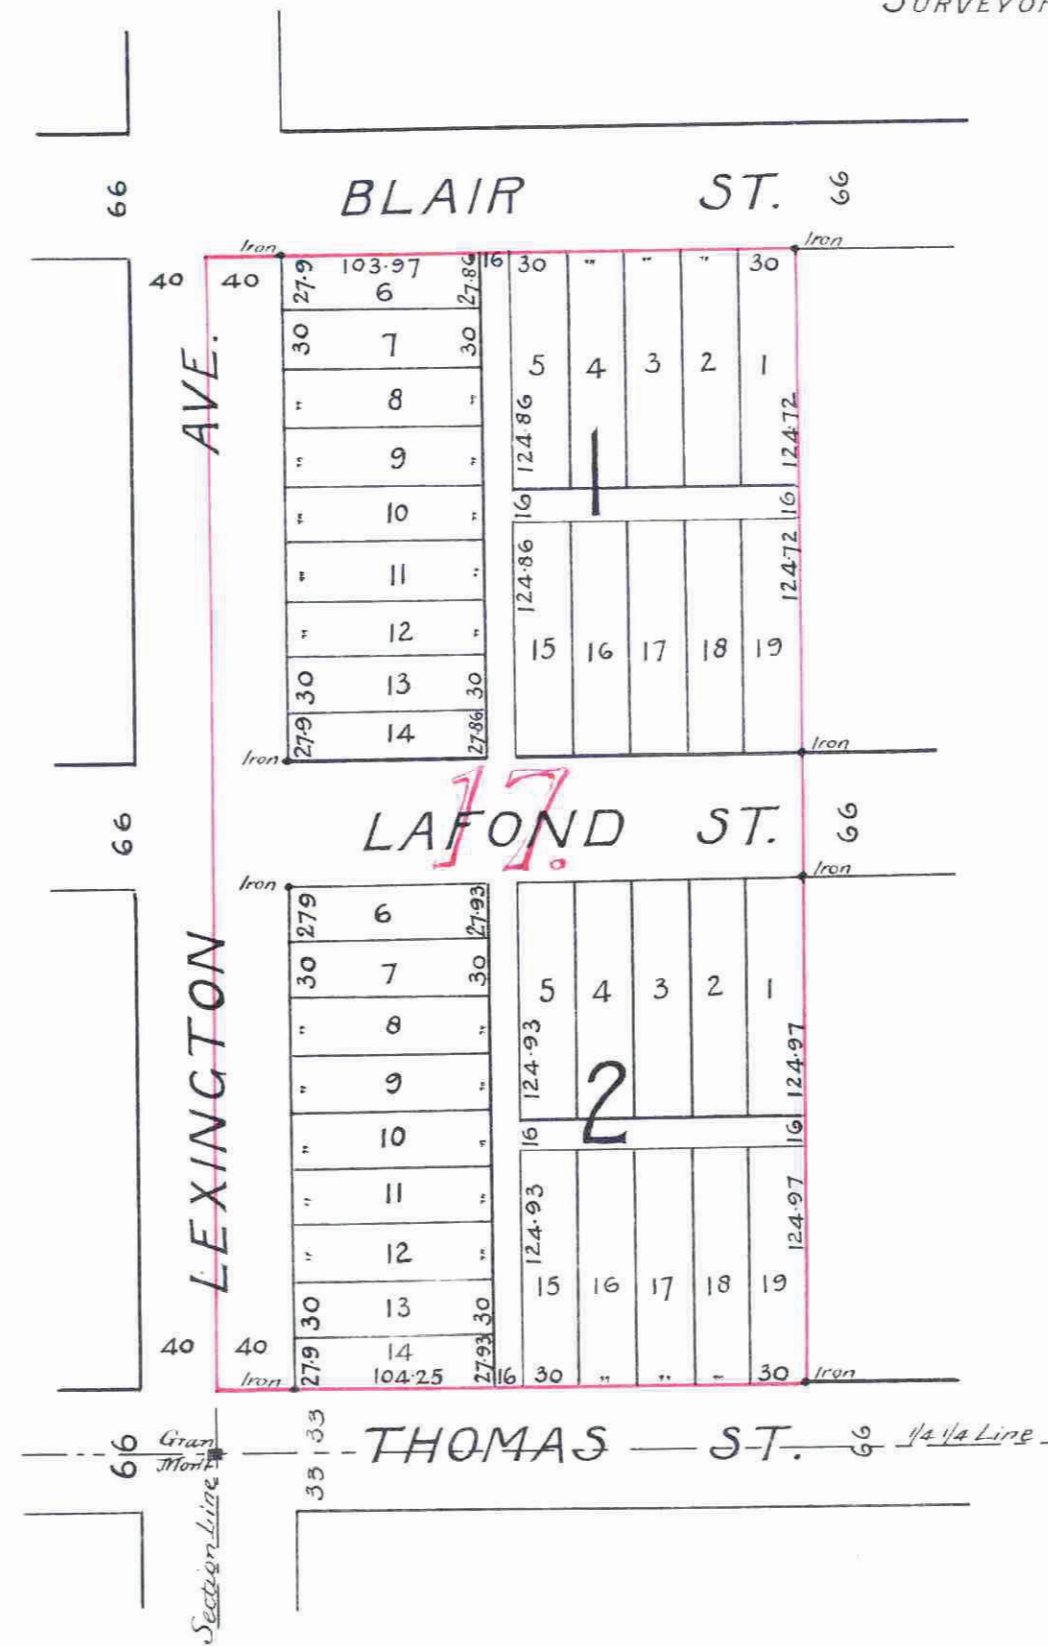

This plat document is an UNOFFICIAL copy of a Subdivision Plat or Registered Land Survey and is made available for information purposes only. To obtain an official copy please contact the Ramsey County Recorder's Office.

No. 101533
STATE OF MINNESOTA
County of Ramsey
Recorder of Deeds
This is to certify that the within instrument was duly recorded in my office on the 31st day of December, A.D. 1889, and that the same is a correct copy of the original as shown to me in Book No. 101533 page 101533
By: [Signature]

TREASURER'S OFFICE
ST. PAUL, MINN.
DEC 31 1889
TAXES PAID
[Signature]

101533

Office of County Treasurer
1889
1880 TAX PAID
A.M. NELSON, County Treasurer

M. F. KAIN, County Auditor
1889
Taxes Paid (1887) Entered



This is to certify that St George R Fitzhugh (unmarried) proprietor of Lot 17, Hall's Addition to Hyde Park has caused the same to be surveyed and platted and hereafter known as 'Fitzhugh's Subdivision of Lot 17, Hall's Addition to Hyde Park Ramsey Co Minn' as shown by this plat and hereby dedicate to the public and for the public use forever the avenue alleys & street as herein indicated.

Witness my hand and seal this 23 day of December 1889
In presence of }
Mo. L. Merye }
C. C. Lounsbury }
State of Virginia }
County of Stafford }
St George R Fitzhugh (Seal)

On this 23 day of December A.D. 1889 before me personally appeared St George R Fitzhugh to me well known, and he acknowledged that he executed the foregoing certificate for the uses and purposes therein expressed as his own free act and deed. Given under my hand and Official Seal -
J. A. Taylor
Notary Public

We hereby certify to having surveyed and platted the property as described on this plat or map as 'Fitzhugh's Subdivision of Lot 17 Hall's Addition to Hyde Park Ramsey Co Minn' and have placed Iron Monuments at the corners of each and every Block as shown on this map and the same is correct.

Elmer & Morrison
Surveyors

State of Minnesota }
County of Ramsey } On this 28 day of December 1889 before me personally appeared John H Morrison to me known to be a member of the firm of 'Elmer & Morrison' and the person who executed the foregoing certificate in behalf of 'Elmer & Morrison' and he acknowledged that he executed the same as the free act and deed of said 'Elmer & Morrison'

A. R. Walsh,
Notary Public Ramsey Co Minn.

Accepted and approved this 28th day of December A.D. 1889

Wm A Van Slyke } Plat Commission
Jno H. Ives } City Engineer
C. W. [Signature]

Accepted by the Common Council of the City of St Paul on the 28 day of Dec A.D. 1889

Thos. C. [Signature] City Clerk