

# SMITH AND TAYLOR'S SUBDIVISION OF LOTS 3 AND 4, BLOCK 15, BEAUPRE AND KELLY'S ADD. TO ST. PAUL 40 FT. 1 INCH 1890


This plat document is an UNOFFICIAL copy of a Subdivision Plat or Registered Land Survey and is made available for information purposes only.



To obtain an official copy please contact the Ramsey County Recorder's Office.

SURVEYED BY  
**FOWBLE & FITZ**  
LAND SURVEYORS  
Room 67 Union Block  
ST. PAUL, MINN.

66 JESSAMINE ST.

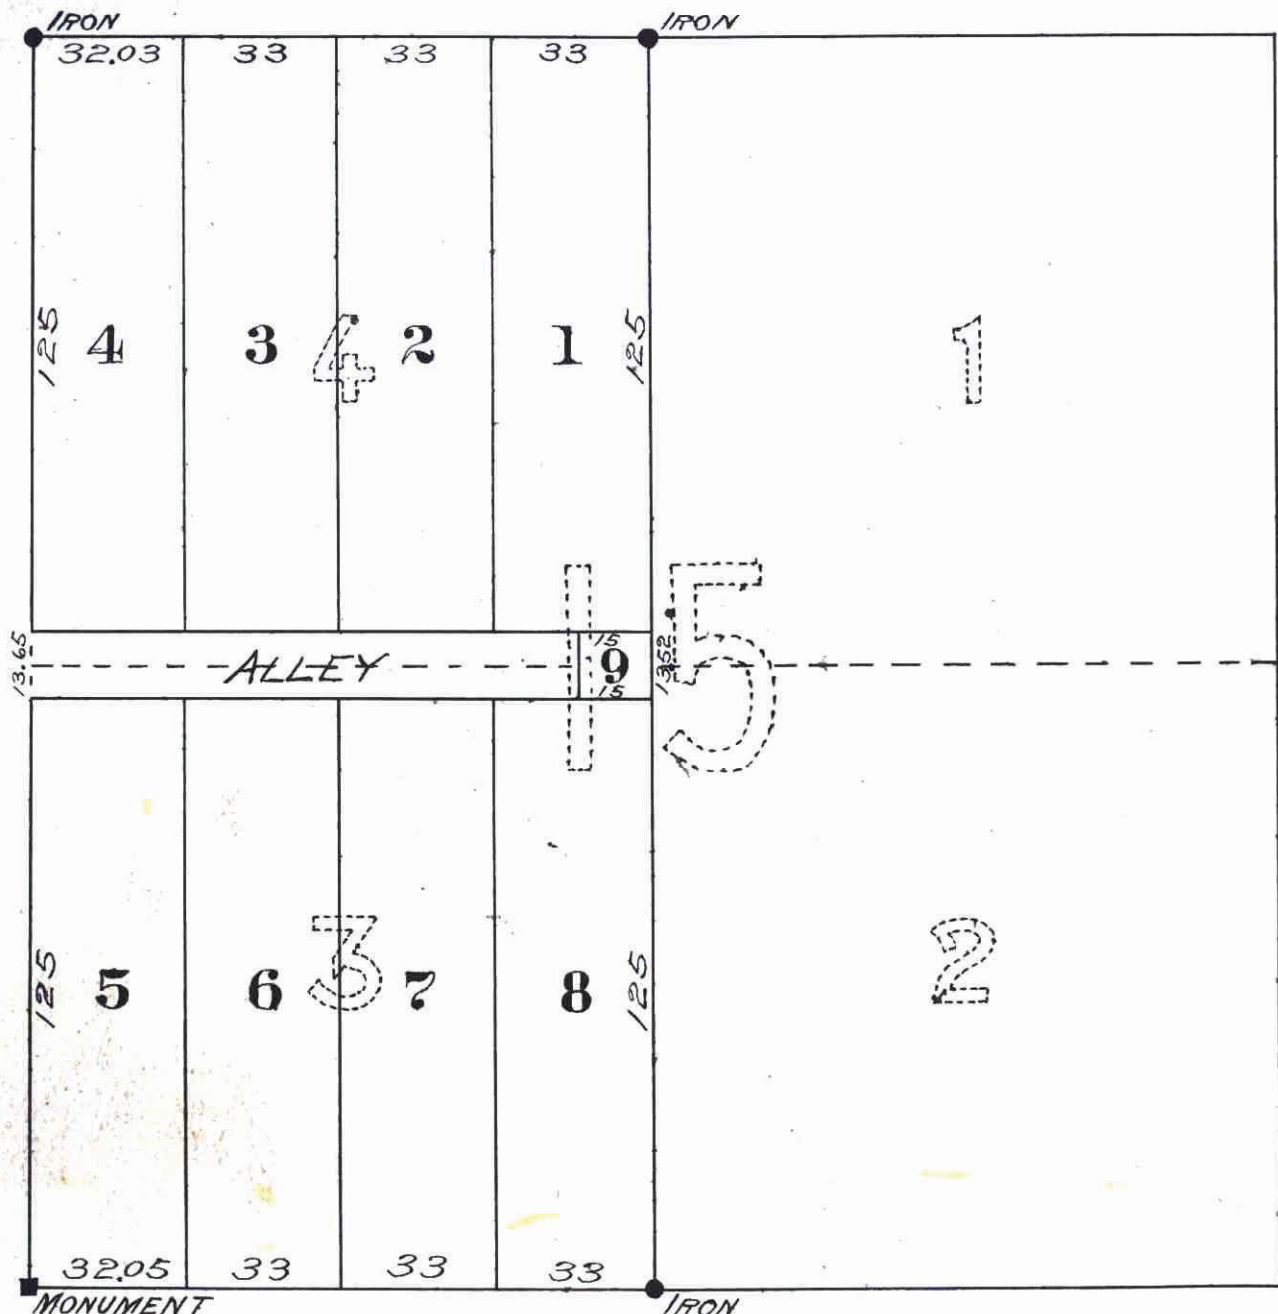

MAGNOLIA ST.

STATE OF MINNESOTA } ss  
County of Ramsey }  
Office of the Register of Deeds.  
This is to certify that the within instrument was filed for Record in this Office, at St. Paul, on the 13 day of March A. D. 1890 at 10 o'clock A. M., and that the same was duly recorded in Book... of... page...  
Register of Deeds

CITY TREASURER'S OFFICE  
ST. PAUL, MINN.  
MAR 11 1890  
ASSESSMENTS PAID  
Henry Rice  
CITY TREAS.

Taxes Paid and Transfer Entered  
MAR 12 1890  
M. F. KAIN, County Auditor.  
Per [Signature]

I hereby certify to having surveyed and platted the property as described on this map as "SMITH AND TAYLOR'S SUBDIVISION of Lots 3 and 4 Block 15, Beaupre and Kelly's Add. to St. Paul" and have placed iron monuments as shown on this map, and the same is correct.  
J. Milton Fowble  
Henry Fitz

State of Minnesota }  
County of Ramsey } On this 15th day of January A. D. 1890, before me personally appeared J. Milton Fowble and Henry Fitz to me known to be the persons described in and who executed the foregoing instrument and acknowledged that they executed the same as their free act and deed.  
Leonard J. Dobner  
Notary Public, Ramsey Co., Minn.

This is to certify that Chester R. Smith and Hattie W. Smith, his wife, and Oscar L. Taylor and Nora W. Taylor, his wife, proprietors of Lots 3 and 4 Block 15, Beaupre and Kelly's Add. to St. Paul, have caused the same to be surveyed and platted, and hereafter known as "SMITH AND TAYLOR'S SUBDIVISION of Lots 3 and 4 Block 15 Beaupre and Kelly's Add. to St. Paul" as shown by this plat and hereby dedicate to the public for the public use forever, all the streets, avenues and alleys as herein indicated.

Witness our hands and seals this 15th day of January A. D. 1890.  
John L. Meyer }  
A. S. [Signature] }  
Chester R. Smith (L.S.)  
Hattie W. Smith (L.S.)  
Oscar L. Taylor (L.S.)  
Nora W. Taylor (L.S.)

State of Minnesota }  
County of Ramsey } On this 14th day of January A. D. 1890 before me personally appeared Chester R. Smith and Hattie W. Smith his wife and Oscar L. Taylor and Nora W. Taylor his wife, to me known to be the persons described in and who executed the foregoing instrument and acknowledged that they executed the same as their free act and deed.  
Arthur S. [Signature]  
Notary Public, Ramsey Co., Minn.

Accepted and approved this first day of February A. D. 1890.  
John A. [Signature] }  
John A. [Signature] } PLAT COMMISSION  
L. W. [Signature] } CITY ENGINEER

Accepted by the Common Council of the City of St. Paul on the 13th day of February A. D. 1890.  
[Signature] } CITY CLERK

Office of County Treasurer,  
ST. PAUL, MINN.  
MAR 12 1890  
1889 TAX PAID  
A. H. NELSON, County Treasurer.