


St Paul Minn, Oct 10<sup>th</sup> 1888

# BROUGHER'S SUBDIVISION

STATE OF MINNESOTA } ss  
 County of Ramsey }  
 Office of the Register of Deeds.  
 This is to certify that the within  
 instrument was filed for Record  
 in this Office, at St. Paul, on the  
 ... day of ... A. D.  
 1888 at ... o'clock P. M., and  
 that the same was duly recorded in  
 Book ... of ...  
 page ...

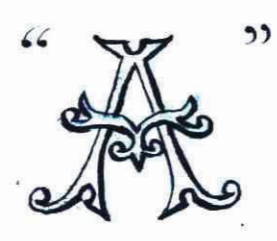

ST PAUL MINN.

This plat document  
 is an UNOFFICIAL  
 copy of a  
 Subdivision Plat or  
 Registered Land Survey  
 and is made available for  
 information purposes only.

RAMSEY  
 COUNTY

To obtain an official copy  
 please contact the Ramsey  
 County Recorder's Office.

I hereby certify to having surveyed and platted the property as described on this map as BROUGHER'S SUBDIVISION A and have placed iron monuments at the corners of each and every block as shown on this map and the same is correct.

D. L. Curtice,  
 Surveyor

State of Minnesota } ss On this 10<sup>th</sup> day of October A.D. 1888 before me the undersigned personally appeared D.L. Curtice, to me well  
 County of Ramsey } known and acknowledged that he executed the foregoing certificate as his own free act and deed.

John M. Gray  
 Notary Public  
 Ramsey County  
 Minn.

This is to certify that we: Richard W. Johnson, Josiah Fairchild, and David L. Curtice, commissioners duly appointed by order of the District Court of Ramsey County, State of Minnesota, in an action therein pending for the partition of that certain real estate hereinafter described, in which action C. B. Smith, and Celeste E. Smith are plaintiffs, and Stephen Brougher, Edward Brougher, Charles L. Brougher, William Brougher, Thomas Brougher, and F. V. Heyderstaedt are defendants, - have caused Lots 1 and 8 Homes for the Homeless as the same is recorded in the office of the Register of Deeds, Ramsey County, Minn. to be surveyed and platted, and hereafter known as "BROUGHER'S Subdivision A" as shown by this plat, and hereby dedicate to the public and for the public use forever all the streets and alleys as hereon indicated.

Witness our hands and seals this 20<sup>th</sup> day of October A.D. 1888

In presence of  
 H. E. Clark,  
 John M. Gray

Richard W. Johnson (Seal)  
 Josiah Fairchild (Seal)  
 David L. Curtice (Seal)

State of Minnesota } ss On this 20<sup>th</sup> day of October A.D. 1888 before me the undersigned personally appeared Richard  
 County of Ramsey } W. Johnson, Josiah Fairchild, and David L. Curtice to me well known, and they acknowledged that  
 they executed the foregoing instrument as their own free act, deed, for the uses and purposes therein  
 expressed.

John M. Gray  
 Notary Public  
 Ramsey County  
 Minn.

Accepted and approved this 1<sup>st</sup> day of June A.D. 1888 { Wm. K. Knudsen  
 W. F. Newell } Plat  
 Geo. A. Jones } Commissioners  
 Knudsen & Co. Inc.

Accepted by the Common Council of the City of St Paul on the 6 day of June 1888  
 Wm. C. Pendergast  
 City Clerk  
 By J. M. ...  
 1888


St Paul Minn  
 Assessments paid

1888

St Paul Minn  
 Taxes paid and transfers entered

City Treasurer  
 St Paul  
 Minn

County Auditor  
 Ramsey County  
 Minn.

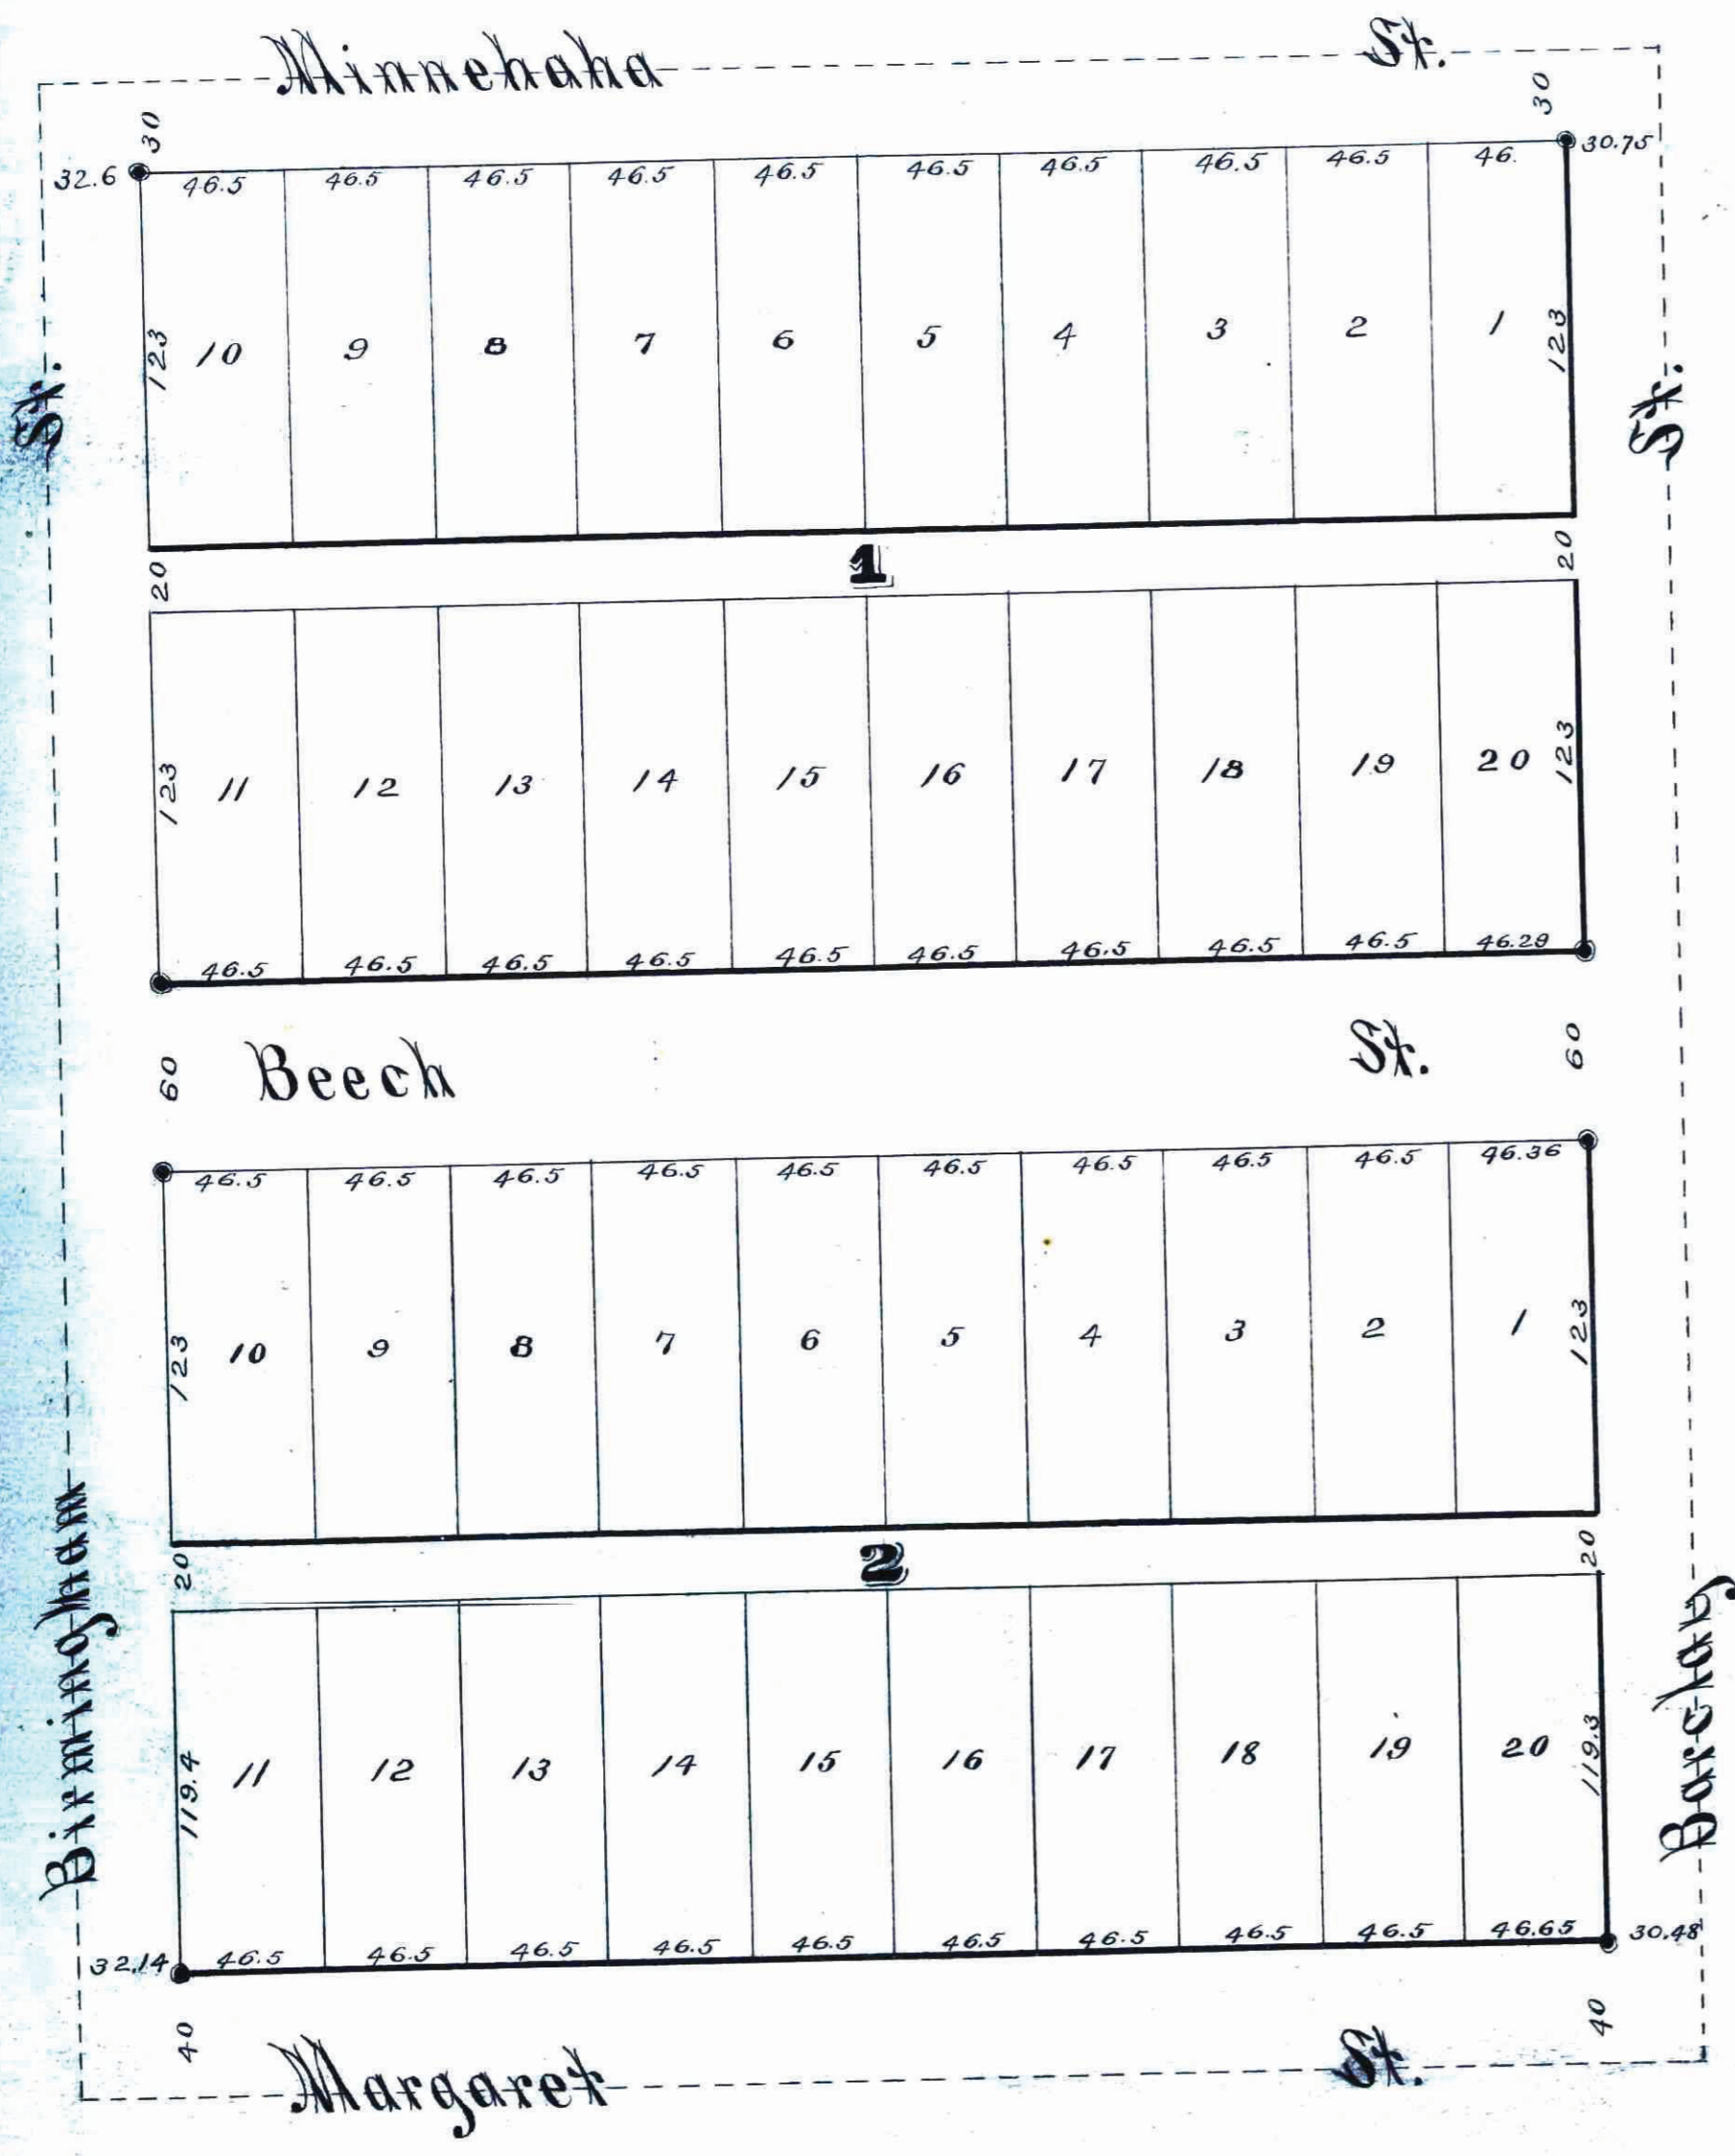

• Indicates iron



Taxes Paid and Transfer Entered  
 JUN 12 1888  
 M. F. KAIN, County Auditor.  
 Per M. ...

