

# C.D. PIERCE'S ADD.

50 FEET = 1 INCH

NOT ON RECORD MAY 1ST 1890.


All Streets & Alleys hereon shown are dedicated.

*Dakota County  
West St Paul  
Not on Register of  
Deeds list  
Ramsey County*

. Indicates Iron Monuments.


J. B. Hawley, Surveyor, 1884.

Sec. Line North, Sec. 13.

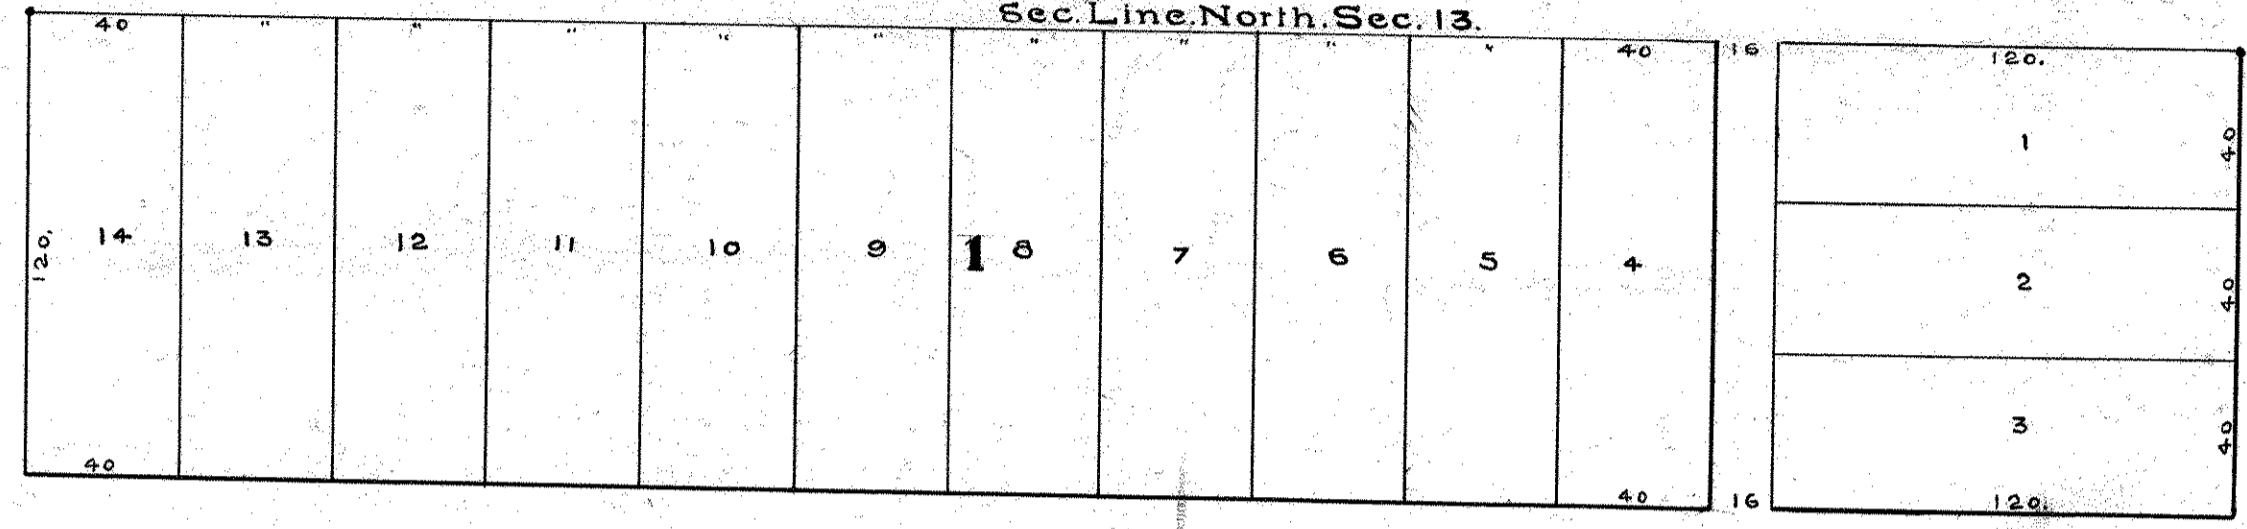

FREMONT ST.

AVE.

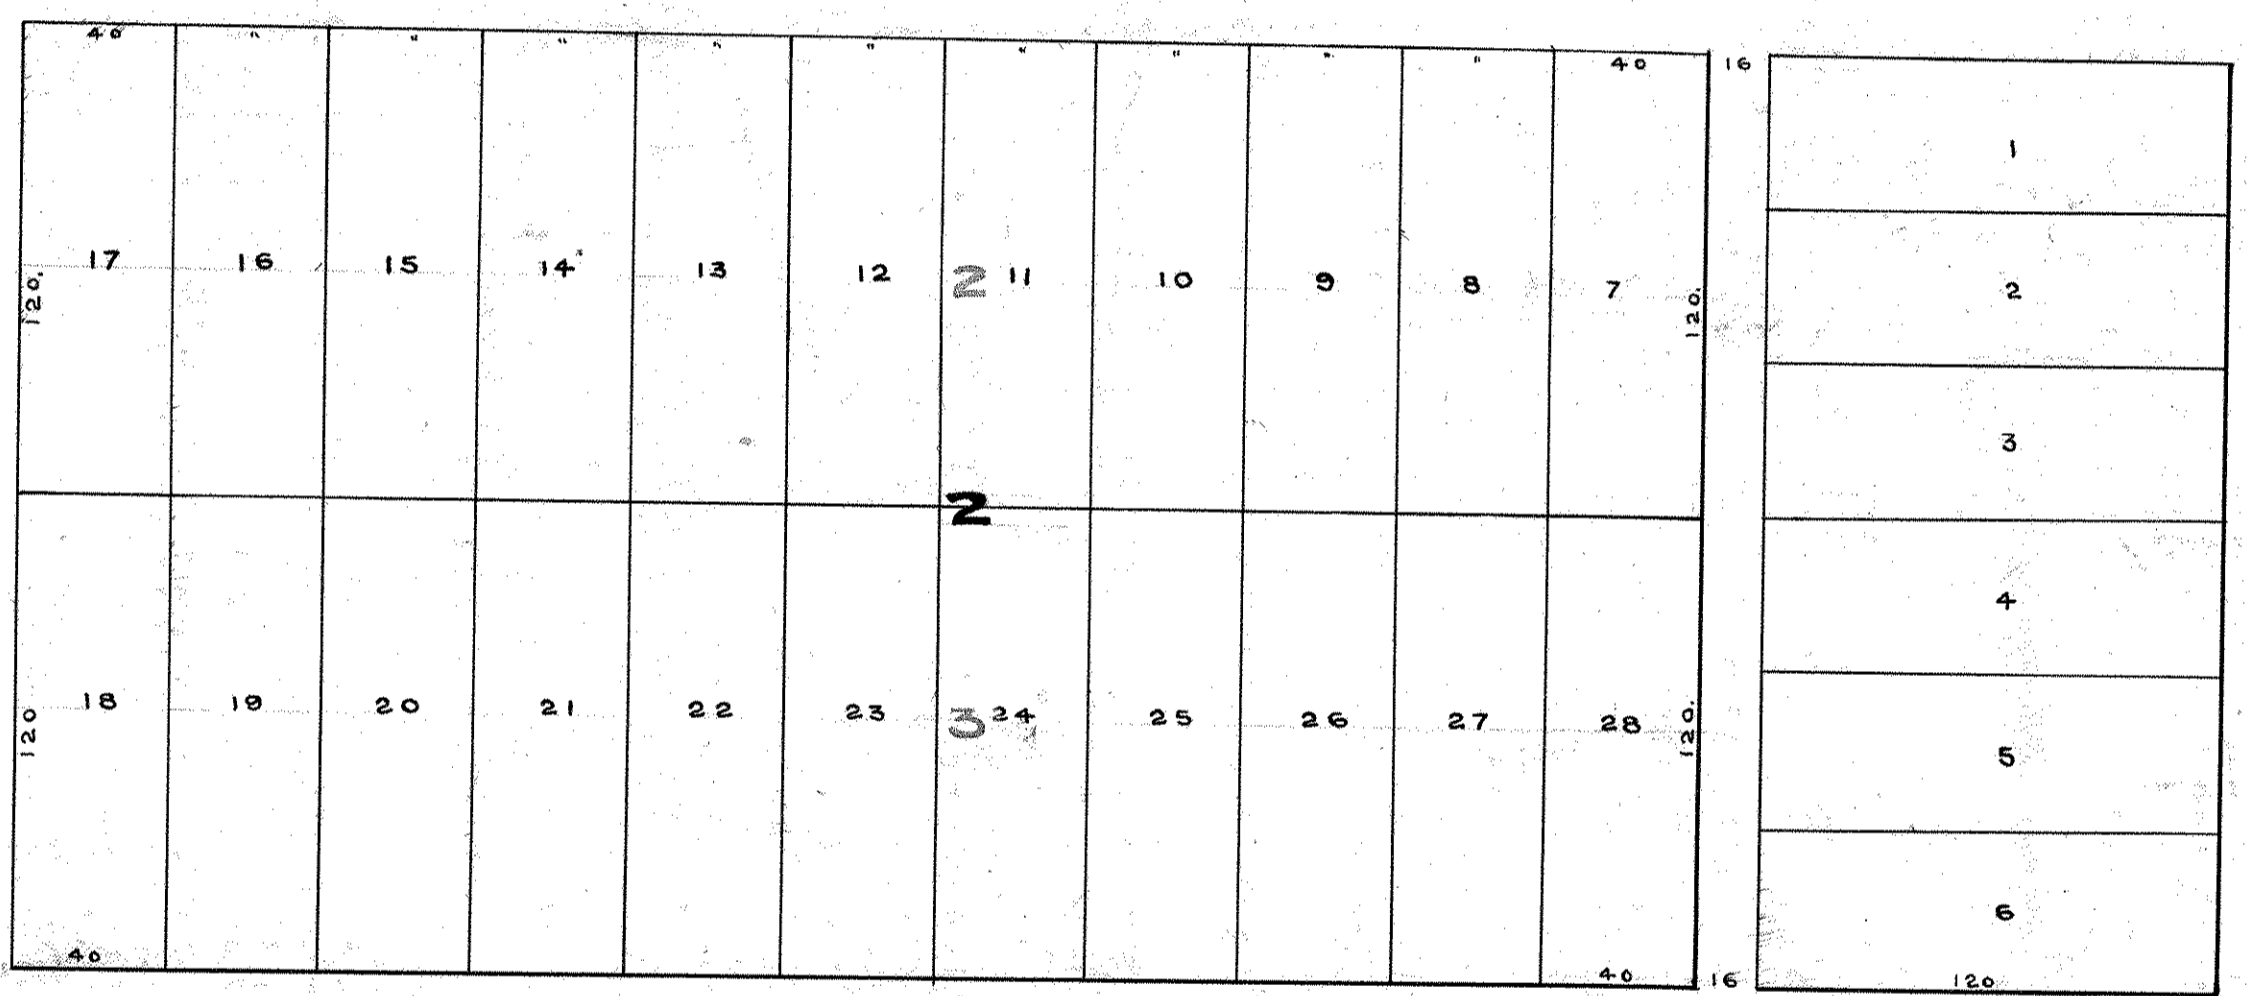

LOWELL ST.

CHIPPEWA

