

OTTO'S SUBDIVISION
 OF
 LOT 15 OF OTTO'S SUBDIVISION
 OF
 BLOCK 105
 OF
 LYMAN DAYTON'S ADDITION
 TO ST. PAUL.


This plat document is an UNOFFICIAL copy of a Subdivision Plat or Registered Land Survey and is made available for information purposes only.

To obtain an official copy please contact the Ramsey County Recorder's Office.

No. 108403

STATE OF MINNESOTA }
 County of Ramsey }
 Office of the Register of Deeds.
 This is to certify that the within instrument was filed for Record in this Office, at St. Paul on the 7th day of April A.D. 1890 at 11:00 o'clock A.M. and that the same was duly recorded in Book 14 of Town 14a page 27.

By *M. Bell*
 Register of Deeds.

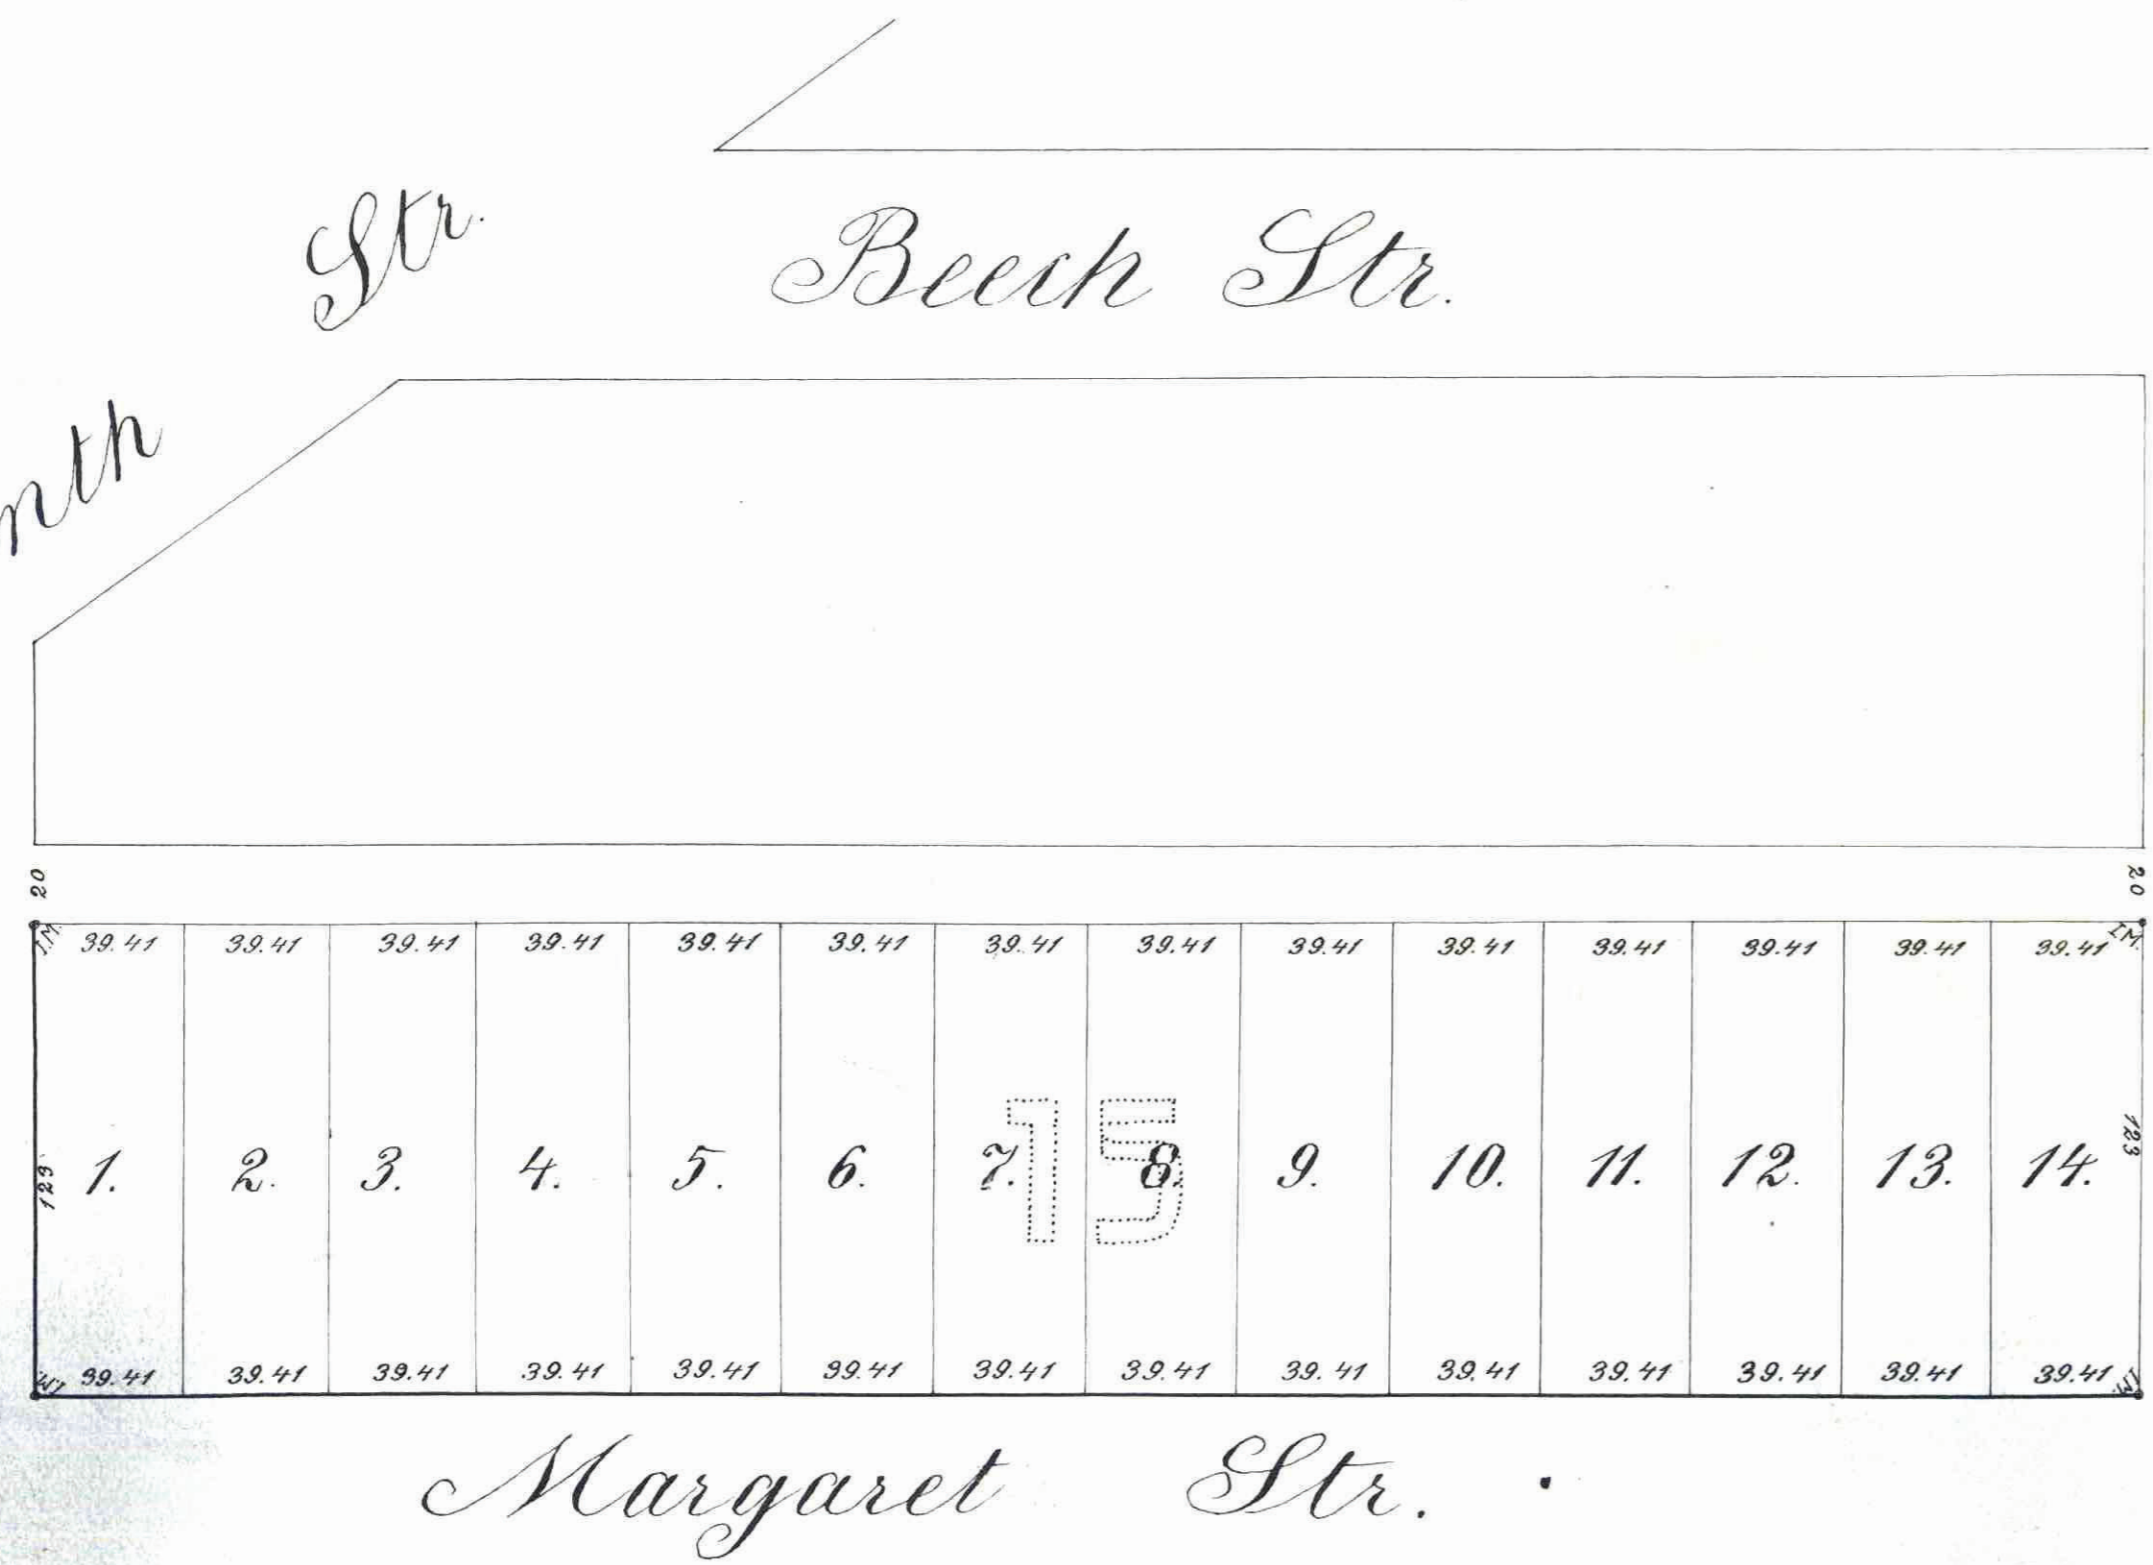

I hereby certify to having surveyed and platted the property as described on this map as Otto's Subdivision of Lot 15 of Otto's Subdivision and have placed iron monuments at the corners, and the same is correct.

H. Seydler
 Surveyor.

State of Minnesota }
 County of Ramsey } On this 25 day of February A.D. 1890,
 personally appeared before the undersigned, H. Seydler, to me well known,
 and acknowledged that he executed the foregoing certificate as his own free act
 and deed.

Geo. Passavant
 Notary Public,
 Ramsey Co., Minn.

This is to certify that Frederick Otto, proprietor of lot 15 of Otto's Subdivision of Block 105 of Lyman Dayton's Addition to St. Paul has caused the same to be surveyed and platted, and hereafter known as, Otto's Subdivision of Lot 15 of Otto's Subdivision as shown by this plat.

Witness our hands and seals, this 25 day of February 1890
 In presence of
Geo. Passavant }
Thea Passavant }
Frederick Otto }
Caroline Otto }

State of Minnesota }
 County of Ramsey } On this 25 day of February A.D. 1890
 personally came before me, the undersigned, Frederick Otto and Caroline Otto,
 his wife, to me well known and they acknowledged that they executed the
 foregoing certificate for the uses and purposes therein expressed as their free
 act and deed.

Geo. Passavant
 Notary Public
 Ramsey County, Minnesota.

CITY TREASURER'S OFFICE
 ST. PAUL, MINN.
 APR 3 1890
 ASSESSMENTS PAID
Hoover
 CITY TREAS.

Taxes Paid and Transfer Entered
 APR 5 1890
 M. F. KAIN, County Auditor.
 Per *Hoover*

Accepted and approved this 4th day of March A.D. 1890.

Wm. J. Van Slyke
W. A. Gorman
Geo. A. ...
 City Engr.

That Commissioners

Accepted by the Common Council
 of the City of St. Paul on the 4th day of
 March A.D. 1890.
Thos. A. ...
 City Clerk

Office of County Treasurer,
 ST. PAUL, MINN.
 FEB 26 1890
 1889 TAX PAID
 A. H. PELSON, County Treasurer