

Webster Addition

to the City of St Paul
Ramsey Co
Minn

Scale 200 ft = 1 in - Iron Monuments
Elmer & Morrison Surveyors

STATE OF MINNESOTA
County of Ramsey
Office of the Register of Deeds
This is to certify that the within instrument was filed for record in this Office, at St. Paul, on the 16th day of May, A. D. 1890 at 1:30 o'clock P. M., and that the same was duly recorded in Book 14 of Town & Range ... page 33.
By: [Signature] Register of Deeds


This plat document is an UNOFFICIAL copy of a Subdivision Plat or Registered Land Survey and is made available for information purposes only.
To obtain an official copy please contact the Ramsey County Recorder's Office.

This is to certify that The Reserve Loan, Investment & Improvement Company, H. Knox Taylor (Widower) Proprietors of the S.E. 1/4 S.W. 1/4 N.E. 1/4 Sec 9 T 28 R 23 and the East 1/2 N.W. 1/4 S.E. 1/4 Sec 9 T 28 R 23 have caused the same to be surveyed & plotted and hereafter known as "Webster Addition to the City of St Paul Ramsey Co Minn" as shown by this plat, and hereby dedicate to the public and for the public use forever all the streets, avenues & alleys as hereon indicated.

Witness my hand and seal this 29th day of April A.D. 1890.
In presence of Chas. B. Strang, President of The Reserve Loan, Investment & Improvement Company.
Chas. R. Darkon, Secretary
Witness my hand and seal this 29th day of April 1890.
In presence of Chas. B. Strang, Chas. R. Darkon }
H. Knox Taylor (Seal) President

State of Minnesota, County of Ramsey } On this 29th day of April A.D. 1890 personally came before me the undersigned H. Knox Taylor (Widower) - to me well known, and he acknowledged that he executed the foregoing certificate for the uses & purposes therein expressed as his own free act and deed.
M. J. Moran, Notary Public, Ramsey Co., Minn.

State of Minnesota, County of Ramsey } On this 29th day of April A.D. 1890 before me personally appeared Thomas Cochran jr. and William E. Lucas to me personally known, who being by me duly sworn did say each for himself, that he the said Thomas Cochran jr. is the president, and he the said William E. Lucas is the secretary of The Reserve Loan, Investment & Improvement Company. The corporation named and executing the foregoing instrument, that the seal affixed to said instrument is the Corporate seal of said Corporation and that said instrument was signed and sealed on behalf of said Corporation by authority of its Board of Directors, and the said Thomas Cochran jr. and William E. Lucas duly acknowledged said instrument to be the free act and deed of said Corporation.
F. A. Holdridge, Notary Public, Ramsey Co. Minn.

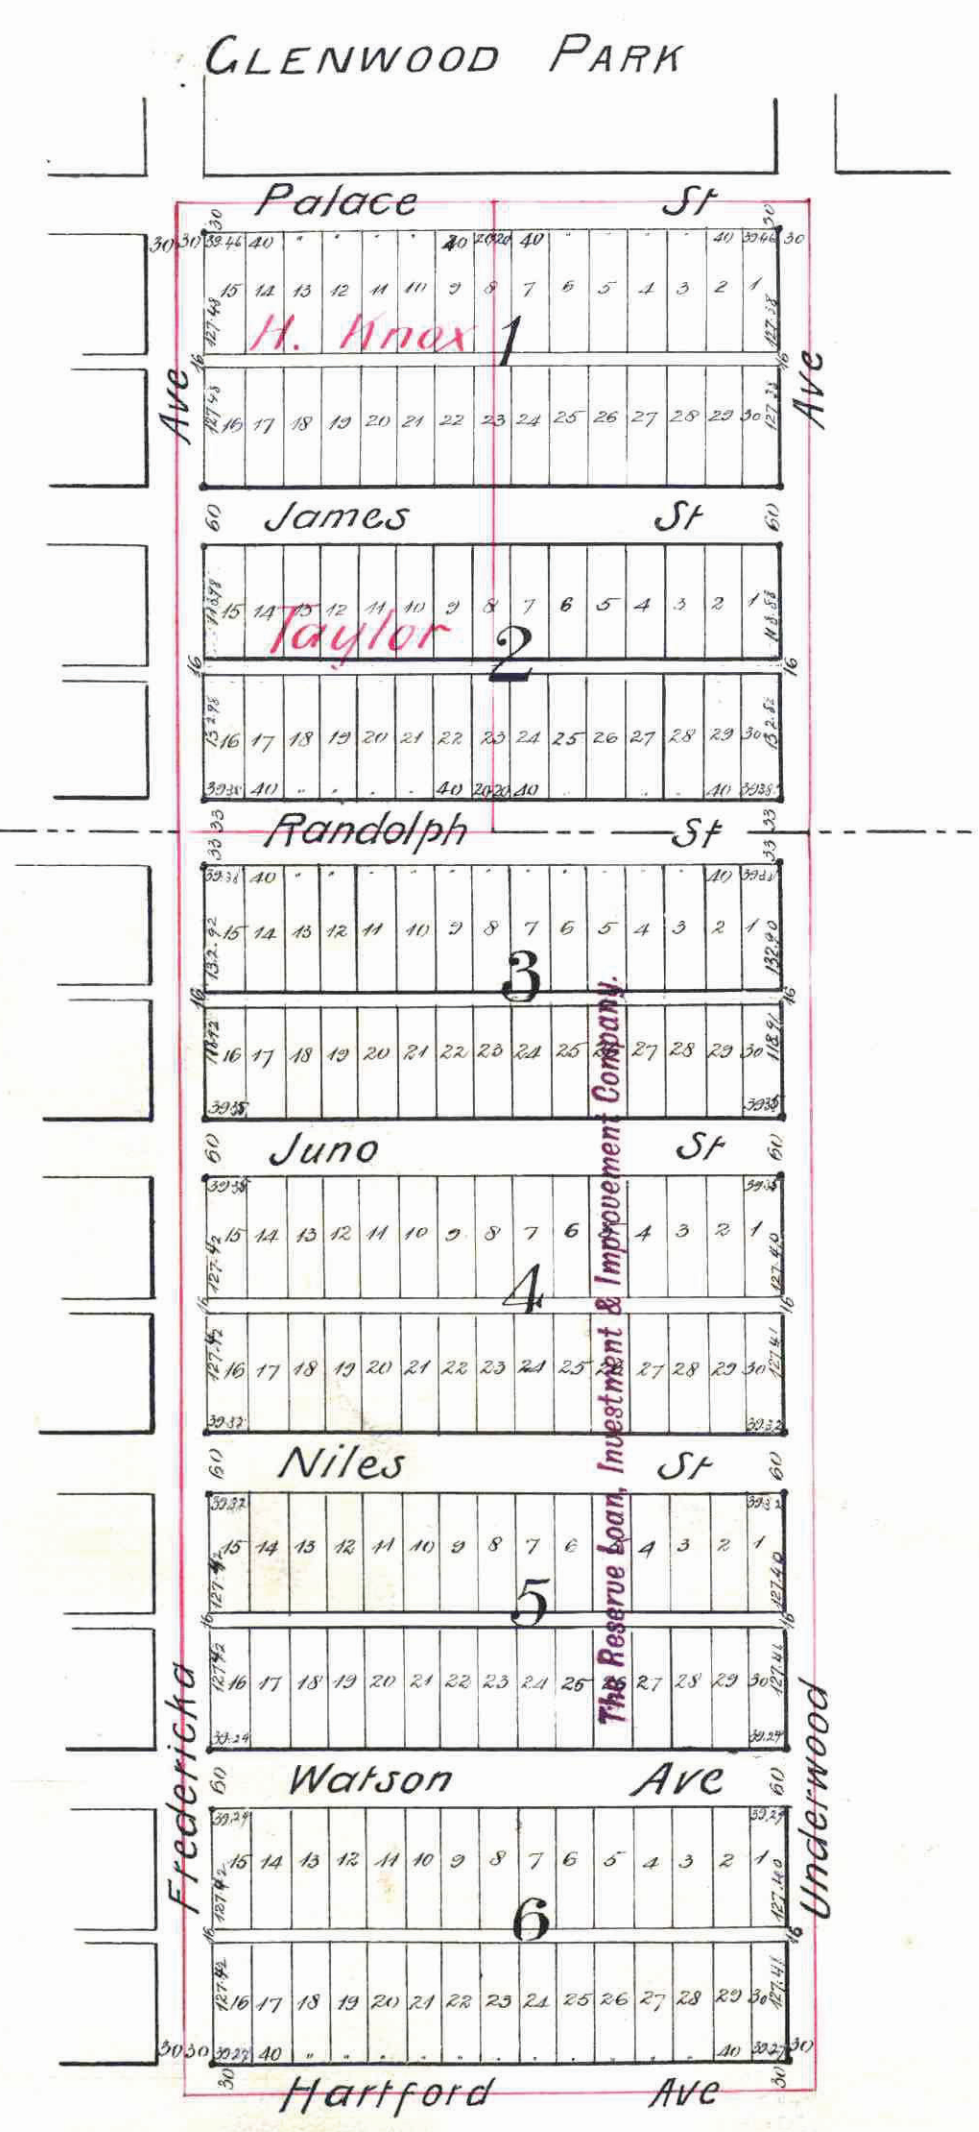

We hereby certify to having surveyed and plotted the property as described on this plat or map as "Webster Addition to the City of St Paul Ramsey Co Minn" & have placed iron monuments at the corners of each and every block as shown on this map and the same is correct.

Elmer Morrison, Surveyors
State of Minnesota, County of Ramsey } On this 29th day of April A.D. 1890 before me personally appeared John H. Morrison to me known to be a member of the firm of Elmer & Morrison and the person who executed the foregoing certificate in behalf of Elmer & Morrison, and he acknowledged that he executed the same as the free act and deed of said Elmer & Morrison.
F. A. Holdridge, Notary Public, Ramsey Co. Minn.

Accepted and approved this 29th day of May A.D. 1890
Wm. A. Naughton, Plat Commissioners
Geo. A. Ives, City Engineer
Accepted by the Common Council of the City of St Paul on the 8th day of May A.D. 1890
Thos. G. Thompson, City Clerk.

CITY TREASURER'S OFFICE
ST. PAUL, MINN.
MAY 13 1890
Office of County Treasurer, ST. PAUL, MINN.
MAY 17 1890
1890 TAX PAID.
A. N. NELSON, County Treasurer.

Taxes Paid and Transfer Entored
MAY 14 1890
M. F. KILIN, County Auditor.
Per: [Signature]