


Butterfield Syndicate Addition NO. 2

RAMSEY CO., MINN.

200 Ft. 1 Inch

SURVEYED BY
FOWBLE & FITZ
LAND SURVEYORS
ROOM 67 UNION BLDG.
ST. PAUL, MINN.

INDICATES IRON MONT.

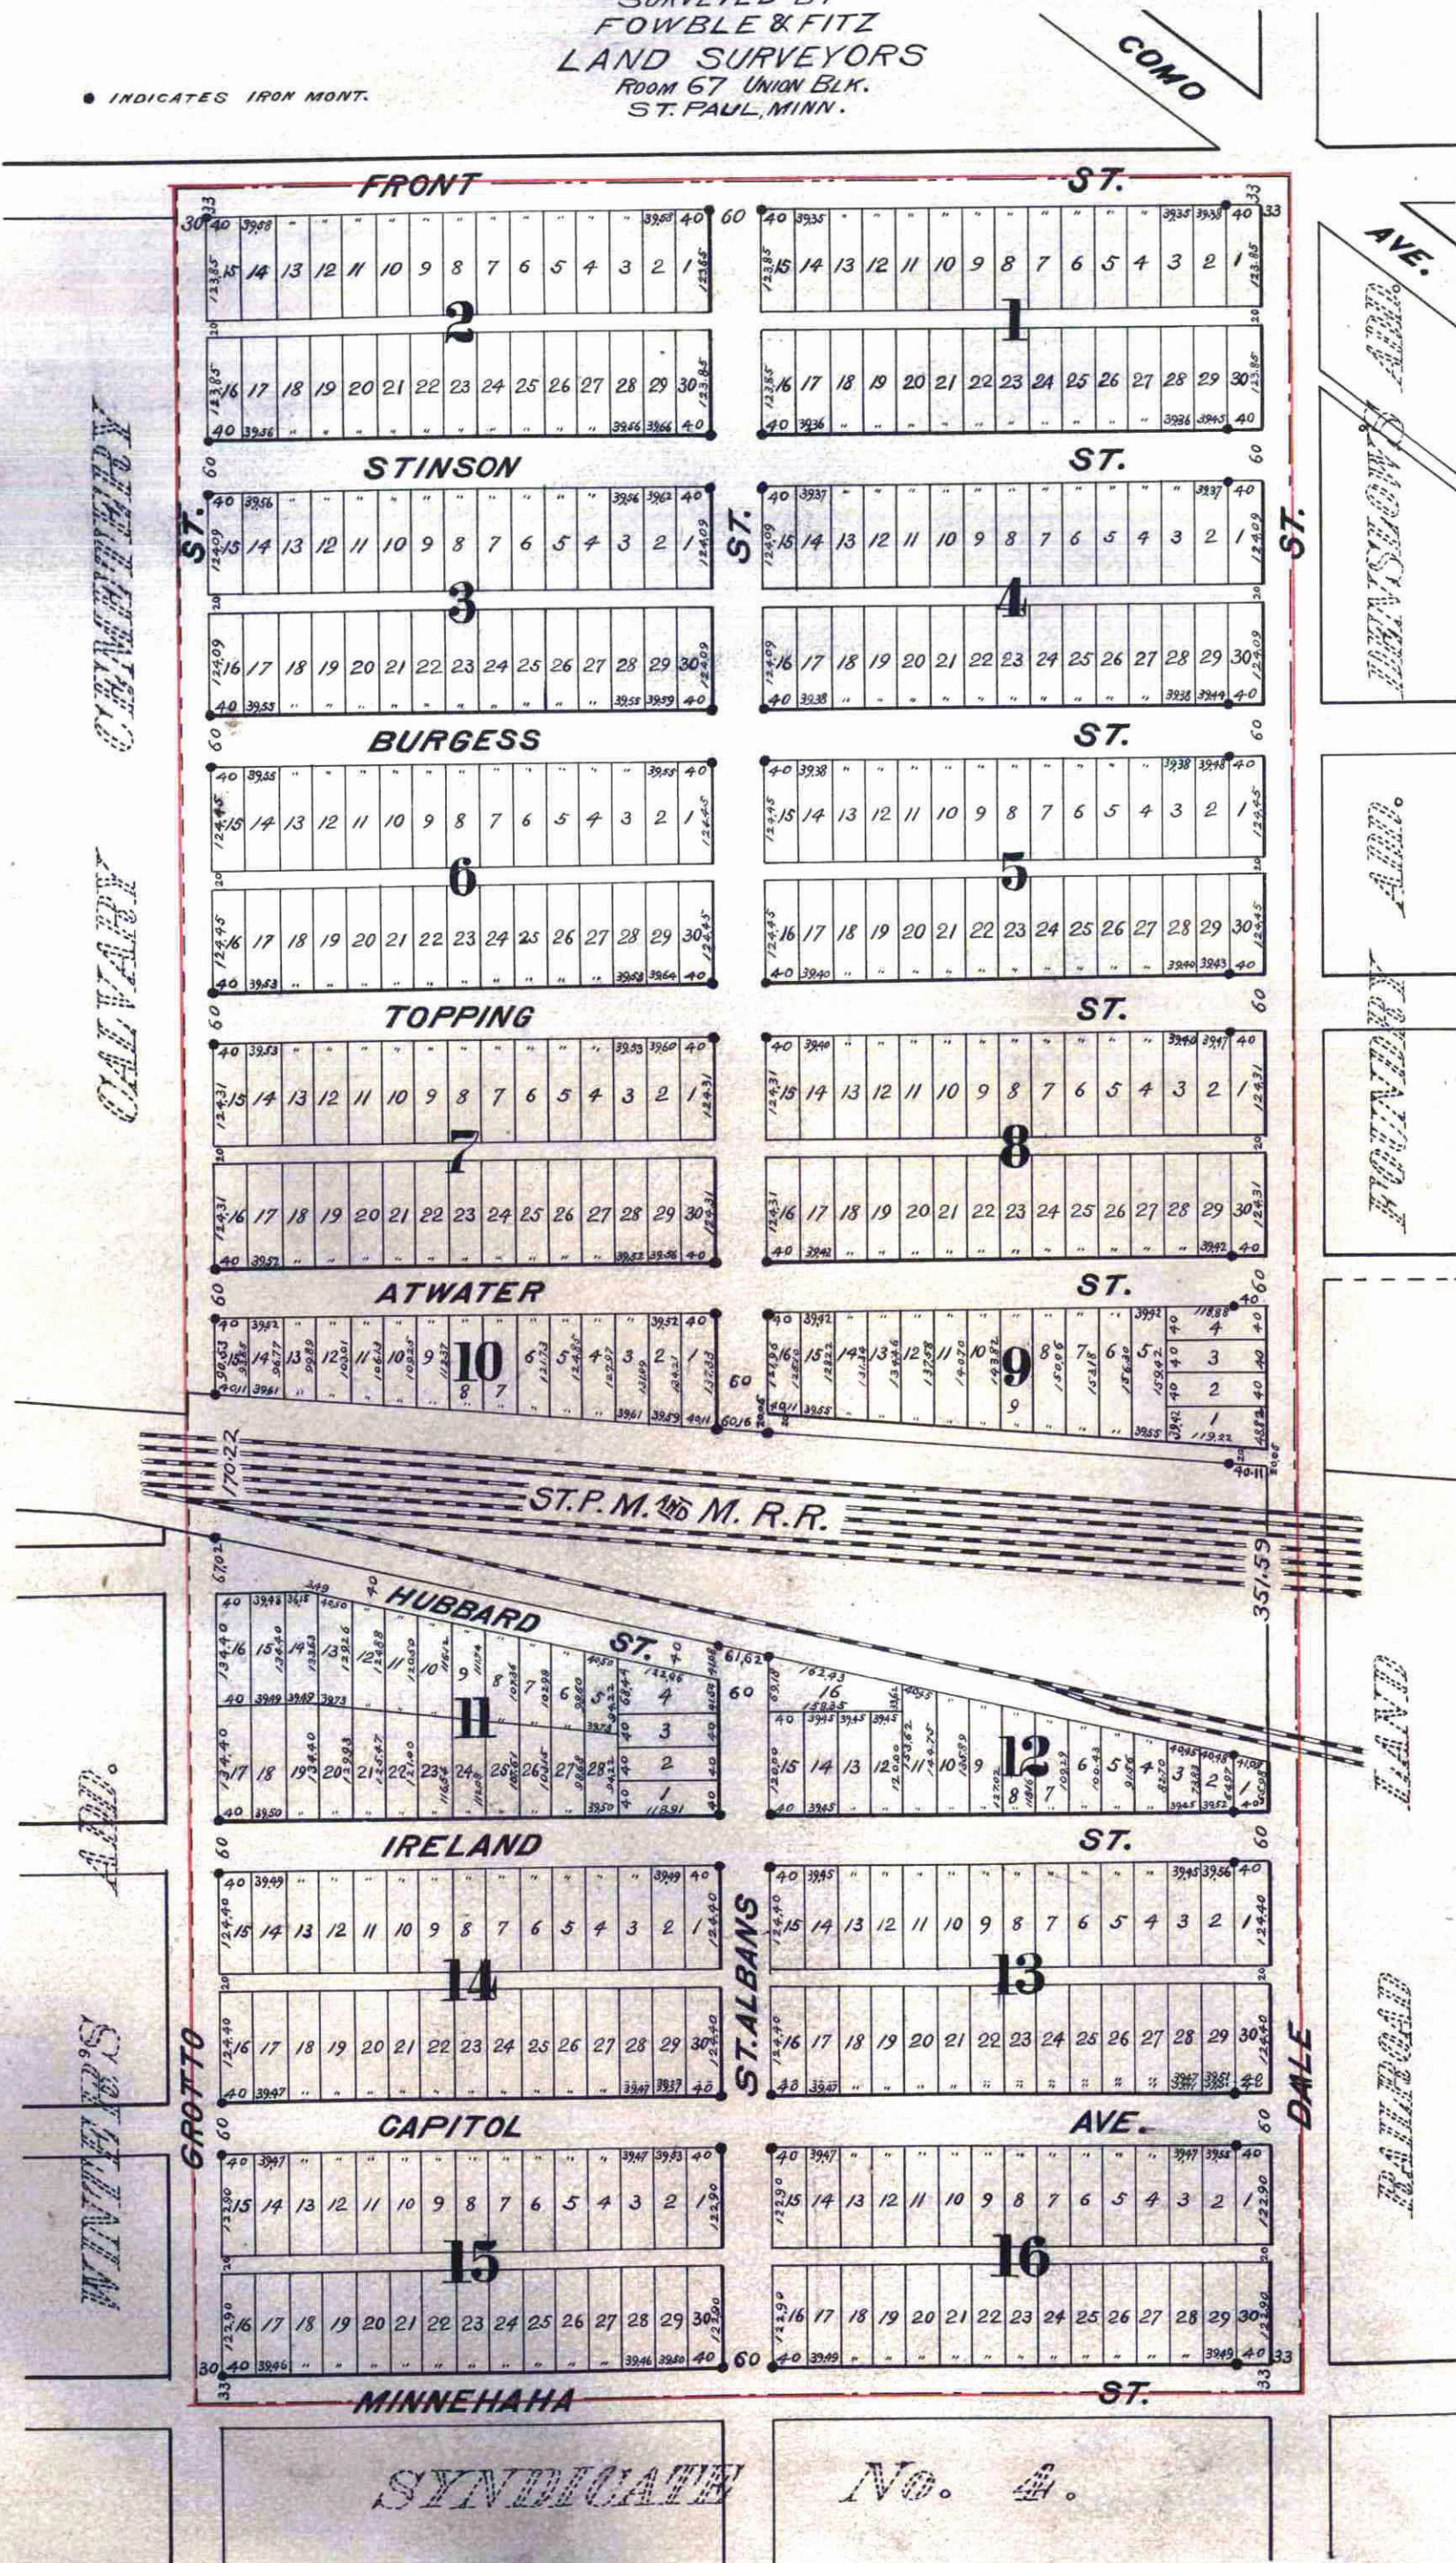

We hereby certify to having surveyed and plotted the property as described in this map as "BUTTERFIELD SYNDICATE ADD. NO. 2" and have placed iron monuments as shown on this map and the same is correct.

T. Milton Fowble
J. Henry Fitz

State of Minnesota }
County of Ramsey }
On this 15th day of December
A.D. 1888 before me personally appeared *T. Milton Fowble* and *J. Henry Fitz* to me known to be the persons described in and who executed the foregoing instrument and acknowledged that they executed the same as their free act and deed.

Leonard J. Dobner
Notary Public Ramsey Co., Minn.

This is to certify that the "BUTTERFIELD SYNDICATE", a corporation is the owner of the E 1/4 of the SE 1/4 of Sec. 26 T. 29 R. 23 except the Right of Way of the St. P. M. & N. R. R. and except a track of said Sec. 26 three rods north on the east line of said Section 742.17 ft. more or less to the intersection of the S 1/2 line of the right of way of the St. P. M. & N. R. R. Co. said point being the point of beginning of said to be described, thence N 1/4 on said right of way line 1312.75 ft. more or less to the N. & S. 1/4 section line, thence South on said 1/4 section line 15.75 ft. thence S 1/4 E 1/4 1342.90 ft. more or less to the section line thence North on said section line 206.0 ft. to place of beginning; and have caused the same to be surveyed and plotted and hereto before known as "BUTTERFIELD SYNDICATE ADD. NO. 2" as shown by this plat and hereby dedicate to the public, for the public use forever all the streets, avenues and alleys as herein indicated.

Witness our hands and the corporate seal of the within named corporation this 17th day of December A.D. 1888.

"BUTTERFIELD SYNDICATE"
BY *Arnold Kalman* PRESIDENT
Gregory Bolt SECRETARY

In presence of
Charles Deft
Wm. A. Armstrong

State of Minnesota }
County of Ramsey }
On this 17th day of December A.D. 1888 personally came before me the undersigned *Arnold Kalman*, to me well known, who being duly sworn doth say that he is the President of the "BUTTERFIELD SYNDICATE", a corporation; and at the same time and place before me appeared *Gregory Bolt* who being duly sworn doth say that he is the Secretary of the "BUTTERFIELD SYNDICATE" a corporation and that the seal affixed to the annexed and foregoing instrument is the corporate seal of said corporation and that said instrument was signed and sealed in behalf of said corporation, by authority of its Board of Directors and said *Arnold Kalman* and *Gregory Bolt* acknowledged said instrument to be the free act and deed of said corporation.

Wm. A. Armstrong
Notary Public, Ramsey Co., Minn.

Accepted and approved this 17th day of May A.D. 1890

Archie D. Mansfield
W. A. Struss PLAT COMMISSIONERS

L. J. Lundquist CITY ENGINEER

Accepted by the Common Council of the City of St. Paul on the 20th day of May 1890

Thos. A. Tracy City Clerk.

20119106

STATE OF MINNESOTA }
County of Ramsey }
Office of the Register of Deeds.
This is to certify that the within instrument was filed for Record in this Office, at _____ P.M. on the _____ day of _____ A.D. 1890. Book _____ of _____ and that the same was duly recorded in Book _____ of _____ page _____.

Wm. A. Struss
Register of Deeds

This plat document is an UNOFFICIAL copy of a Subdivision Plat or Registered Land Survey and is made available for information purposes only.

To obtain an official copy please contact the Ramsey County Recorder's Office.

RAMSEY COUNTY

Office of County Treasurer,
ST. PAUL, MINN.
MAY 28 1890
1890 TAX PAID.
A. H. HUBBARD, County Treasurer.

CITY TREASURER'S OFFICE
ST. PAUL, MINN.
AUG 13 1890
ASSESSMENTS PAID
Charles J. Deft
CITY TREASURER

Taxes Paid and Transfer Entered
AUG 13 1890
M. F. KAIN, County Auditor.
Paul Hoosbrugger