


RAMSEY TERRACE

ST. PAUL MINN.

SCALE 1 INCH = 20 FEET

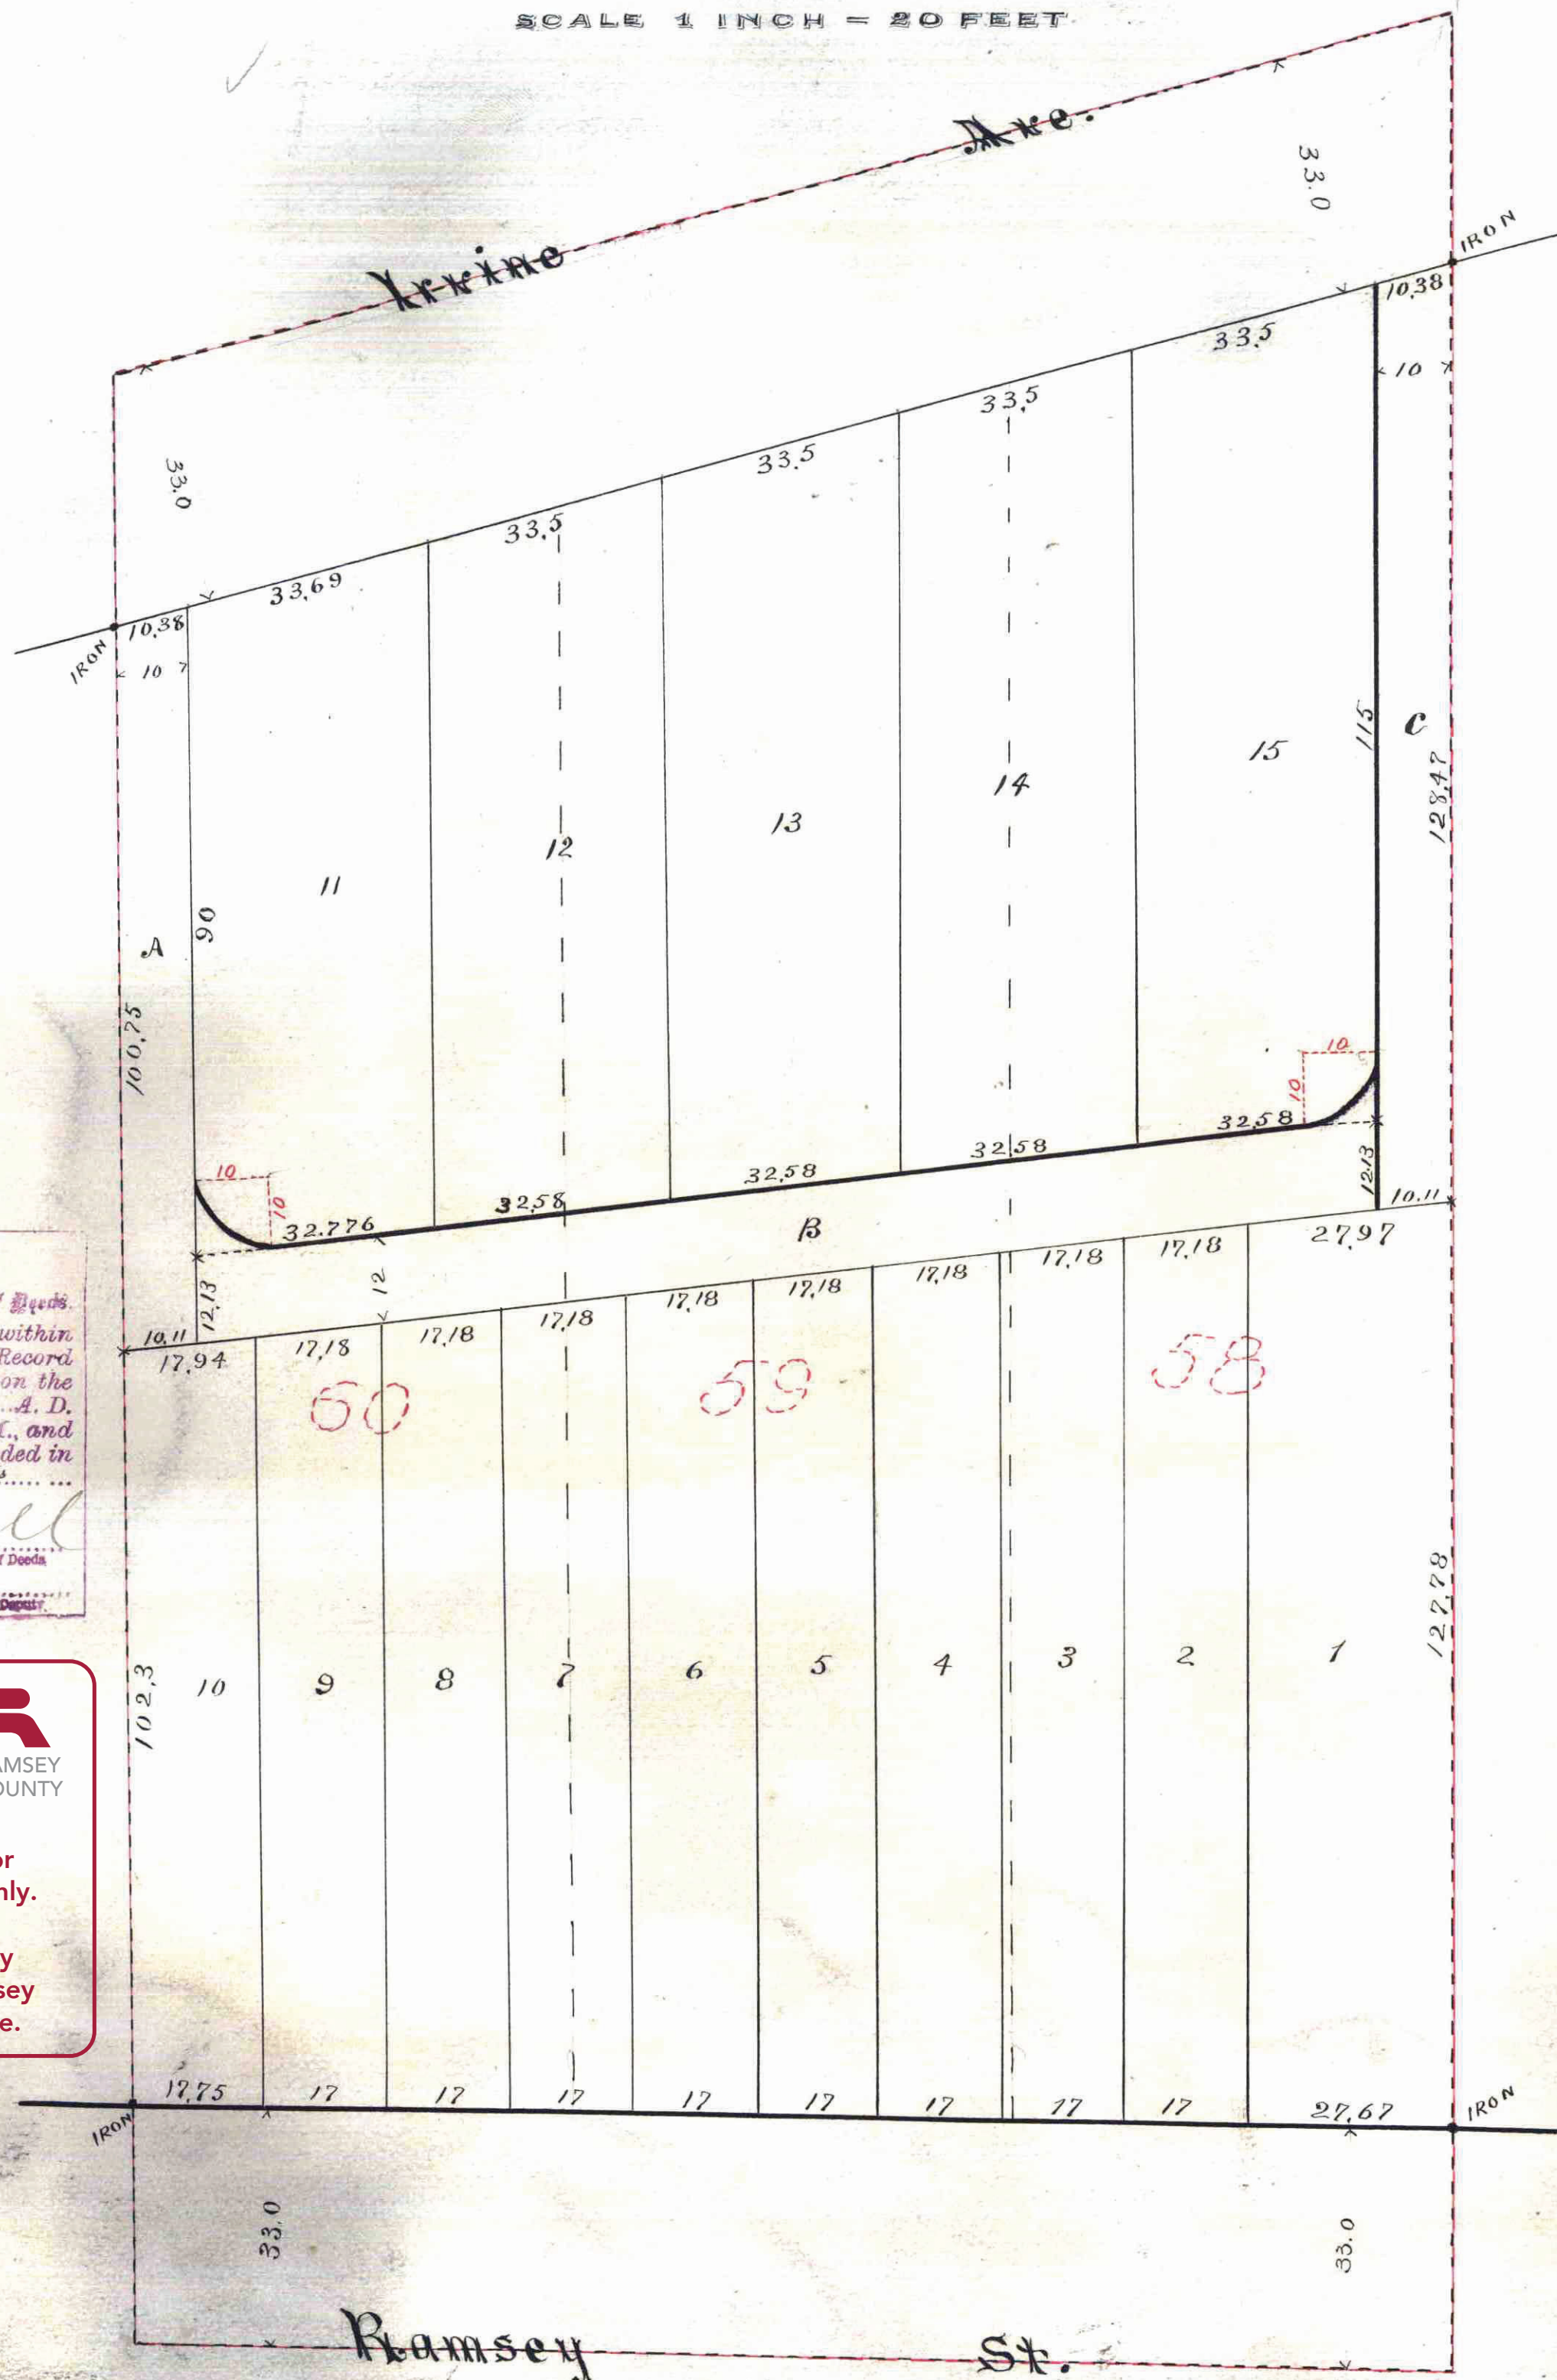

No. 16542
 STATE OF MINNESOTA } ss
 County of Ramsey
 Office of the Register of Deeds.
 This is to certify that the within instrument was filed for Record in this Office, at St. Paul, on the 12th day of July, A. D. 1890 at 2:30 o'clock P. M., and that the same was duly recorded in Book... of Ramsey Co. page...
 By: *M. J. Bell*
 Register of Deeds

This plat document is an UNOFFICIAL copy of a Subdivision Plat or Registered Land Survey and is made available for information purposes only.
 To obtain an official copy please contact the Ramsey County Recorder's Office.



48

St Paul Minn June 27th 1890.
 I hereby certify to having surveyed and platted the property as described on this map as Ramsey Terrace, St Paul Minn. and have placed iron monuments at the corners of each and every block as shown on this map and the same is correct.
 D. L. Justice, Surveyor.

State of Minnesota } ss. On this 28 day of June A.D. 1890. before me the undersigned personally appeared *D. L. Justice* to me well known and acknowledged that he executed the foregoing certificate as his own free act and deed.
 J. Harry Wilgus
 Notary Public
 Ramsey Co. Minn.

Accepted and approved this 1st day of July A.D. 1890.
 William E. Burton } PLAT Commissioners.
 W. J. Jones }
 L. W. Lundgren } City Engineer.

This is to certify that we Augustus B. Wilgus and Elizabeth S. Wilgus his wife are the owners of Lots 58, 59 & 60 Block 86 Dayton and Spruce Addition to St Paul Minn. and have caused the same to be surveyed and platted, and hereafter known as, Ramsey Terrace St Paul Minn. as shown by this plat and hereby dedicate to the public, and for the public use forever, all the streets and Arches as hereon indicated.
 Witness our hands and seals this 28th day of June A.D. 1890.

On presence of
 J. Harry Wilgus }
 D. L. Justice }
 Augustus B. Wilgus } Seal
 Elizabeth S. Wilgus } Seal

State of Minnesota } ss. On this 28th day of June A.D. 1890 before me the undersigned personally appeared Augustus B. Wilgus and Elizabeth S. Wilgus his wife to me well known and acknowledged that they executed the foregoing instrument as their own free act and deed.
 J. Harry Wilgus
 Notary Public
 Ramsey Co. Minn.

Accepted by the Common Council of the City of St Paul on the 1st day of July 1890.
 Thos. G. Hendry
 City Clerk.

CITY TREASURER'S OFFICE
 ST. PAUL, MINN.
 JUL 12 1890
 ASSESSMENTS PAID
Henry P. ...

Office of County Treasurer,
 ST. PAUL, MINN.
 JUL 12 1890
 1890 TAX PAID.
 A. N. HELGREN, County Treasurer.

Taxes Paid and Transfer Entered
 JUL 12 1890
 M. F. KAIN, County Auditor.
Mossbruggen