

#119443.

STATE OF MINNESOTA
County of Ramsey
Office of the Registrar of Deeds.
This is to certify that the within instrument was filed for Record in this Office, at St. Paul, on the 18th day of August A.D. 1890 at 4 o'clock P.M., and that the same was duly recorded in Book 18 of Ramsey Co. Minn. page 108.

M. J. Bell
Registrar of Deeds

This plat document is an UNOFFICIAL copy of a Subdivision Plat or Registered Land Survey and is made available for information purposes only.

RAMSEY COUNTY


To obtain an official copy please contact the Ramsey County Recorder's Office.

SUMMIT AVE. TERRACE

ST PAUL RAMSEY CO.

MINN

SCALE 60 FT = 1 IN.
SAULEZ & SAULEZ
SURVEYORS.

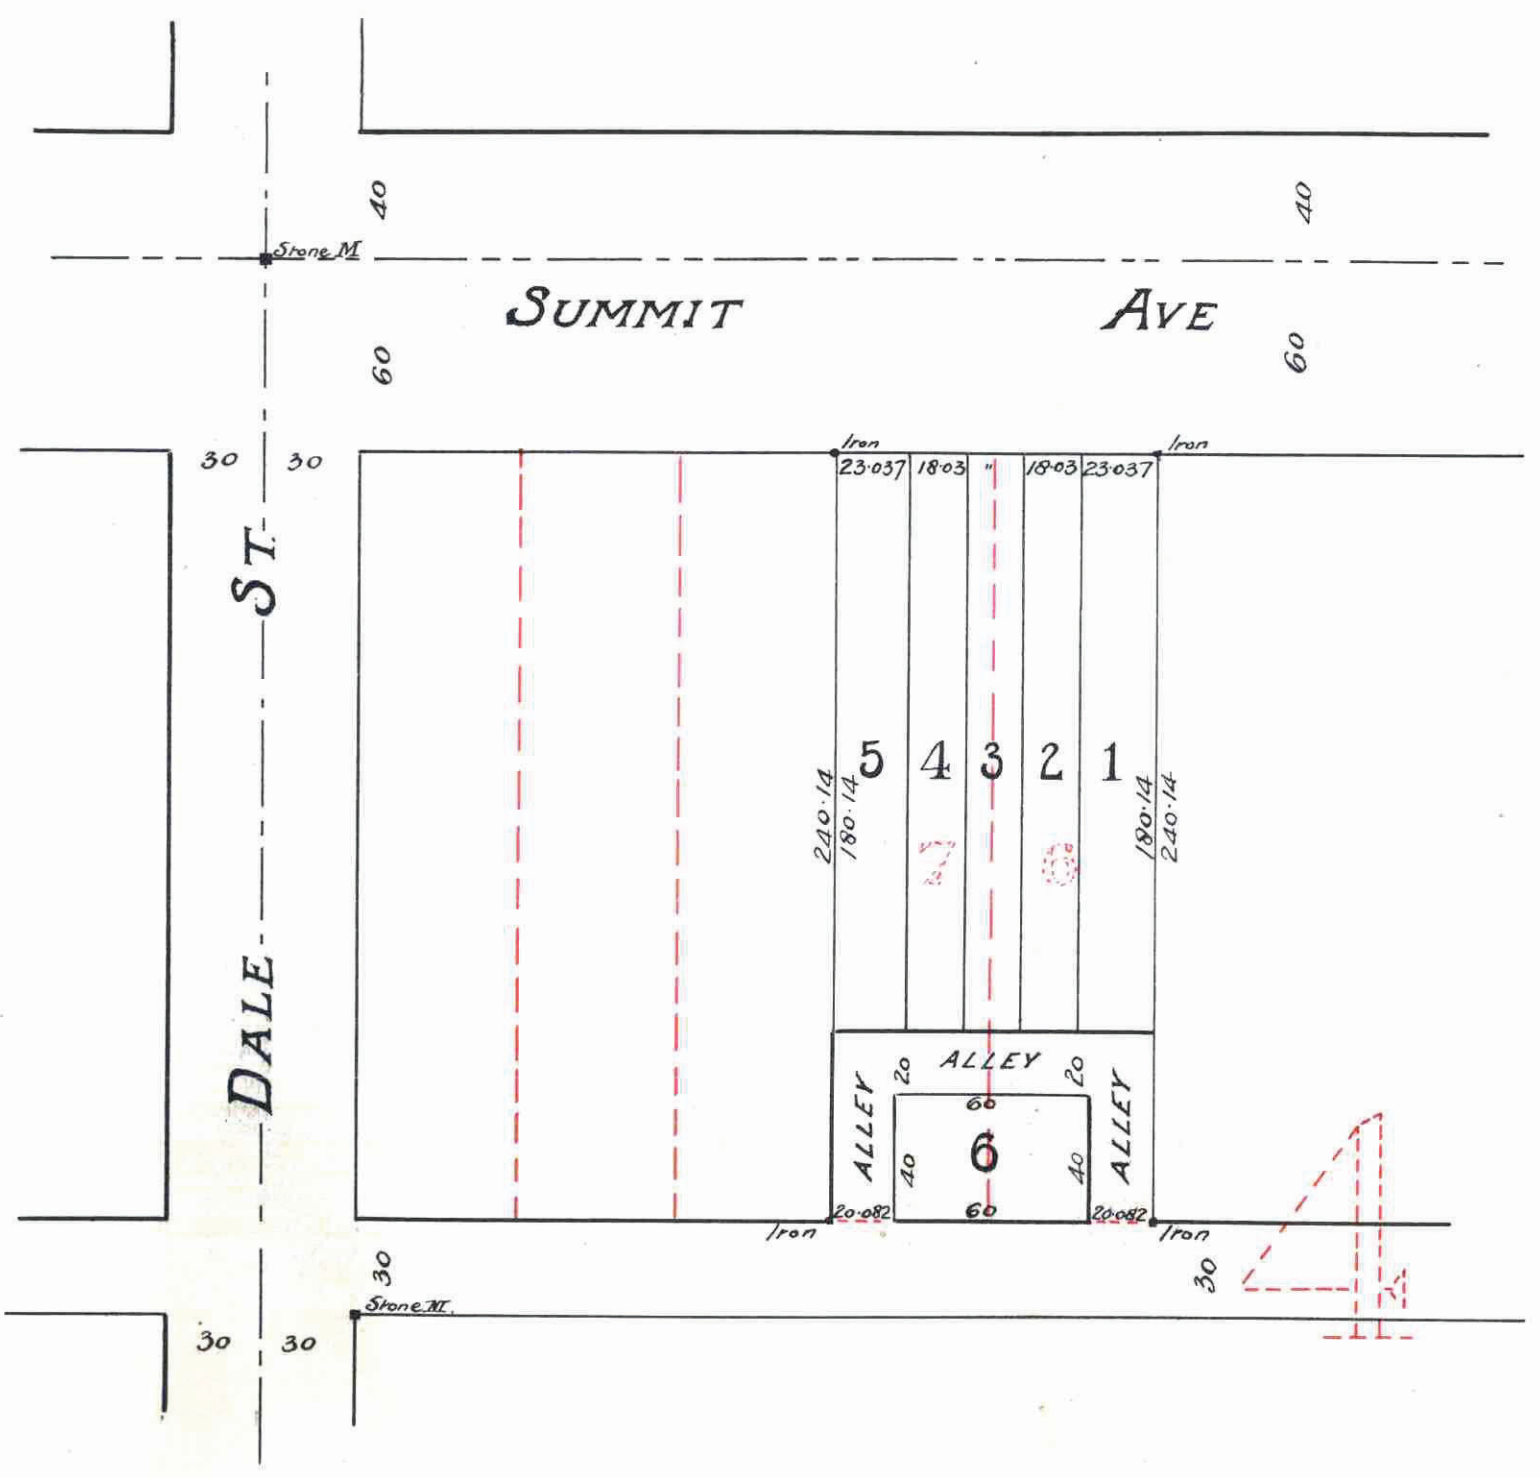

Taxes Paid and Transfer Entered
AUG 11 1890
M. F. KAIN, County Auditor.
Par *J. Kain*

CITY TREASURER'S OFFICE
ST. PAUL, MINN.
AUG 11 1890
ASSESSMENTS PAID
George H. ...
CITY TREAS.

This is to certify that Frank W. Farrar and Catharine C. Farrar his wife proprietors of Lots 6 & 7 Block A, Terrace Park Add to the City of St. Paul Ramsey Co. Minn, have caused the same to be surveyed and platted and hereafter known as "Summit Ave. Terrace, St. Paul Ramsey Co. Minn" and hereby dedicate to the public and for the public use forever, the alley as herein indicated.

Witness our hands and seals this 16th day of July A.D. 1890
In presence of
A. B. Boyd
Frank W. Farrar (Seal)
Catharine C. Farrar (Seal)

State of Minnesota } s.s. On this 16th day of July A.D. 1890, before me the undersigned, personally appeared Frank W. Farrar and Catharine C. Farrar, as to me well known, and they acknowledged that they executed the foregoing certificate, as their own free act and deed.

James H. Barnard
Notary Public
Ramsey Co. Minn.

We hereby certify to having surveyed and platted the above property described on this map as "Summit Ave. Terrace St. Paul Ramsey Co. Minn" and have placed iron monuments at the Block Corners as shown on this map and the same is correct.

Daub & Saulez
Surveyors

State of Minnesota } s.s. On this 15th day of July A.D. 1890 before me personally appeared Harry L. Saulez, to me known to be a member of the firm of Saulez & Saulez, and the person who executed the foregoing certificate in behalf of Saulez & Saulez, and he acknowledged that he executed the same as the free act & deed of said Saulez & Saulez.

Frederick J. Hegerdott
Notary Public
Ramsey Co. Minn.

Accepted and approved this 4th day of August A.D. 1890

W. E. Brown
William C. Burdett } Plat Commissioners
F. W. Remondet } City Engineer

Accepted by the Common Council of the City of St. Paul on the day of August A.D. 1890
Thomas C. ...
City Clerk.