


Linden Heim Ramsey Co. Minn.

1252

Scale, 100 feet per Inch
Recorded, Nov. 30, 1904.

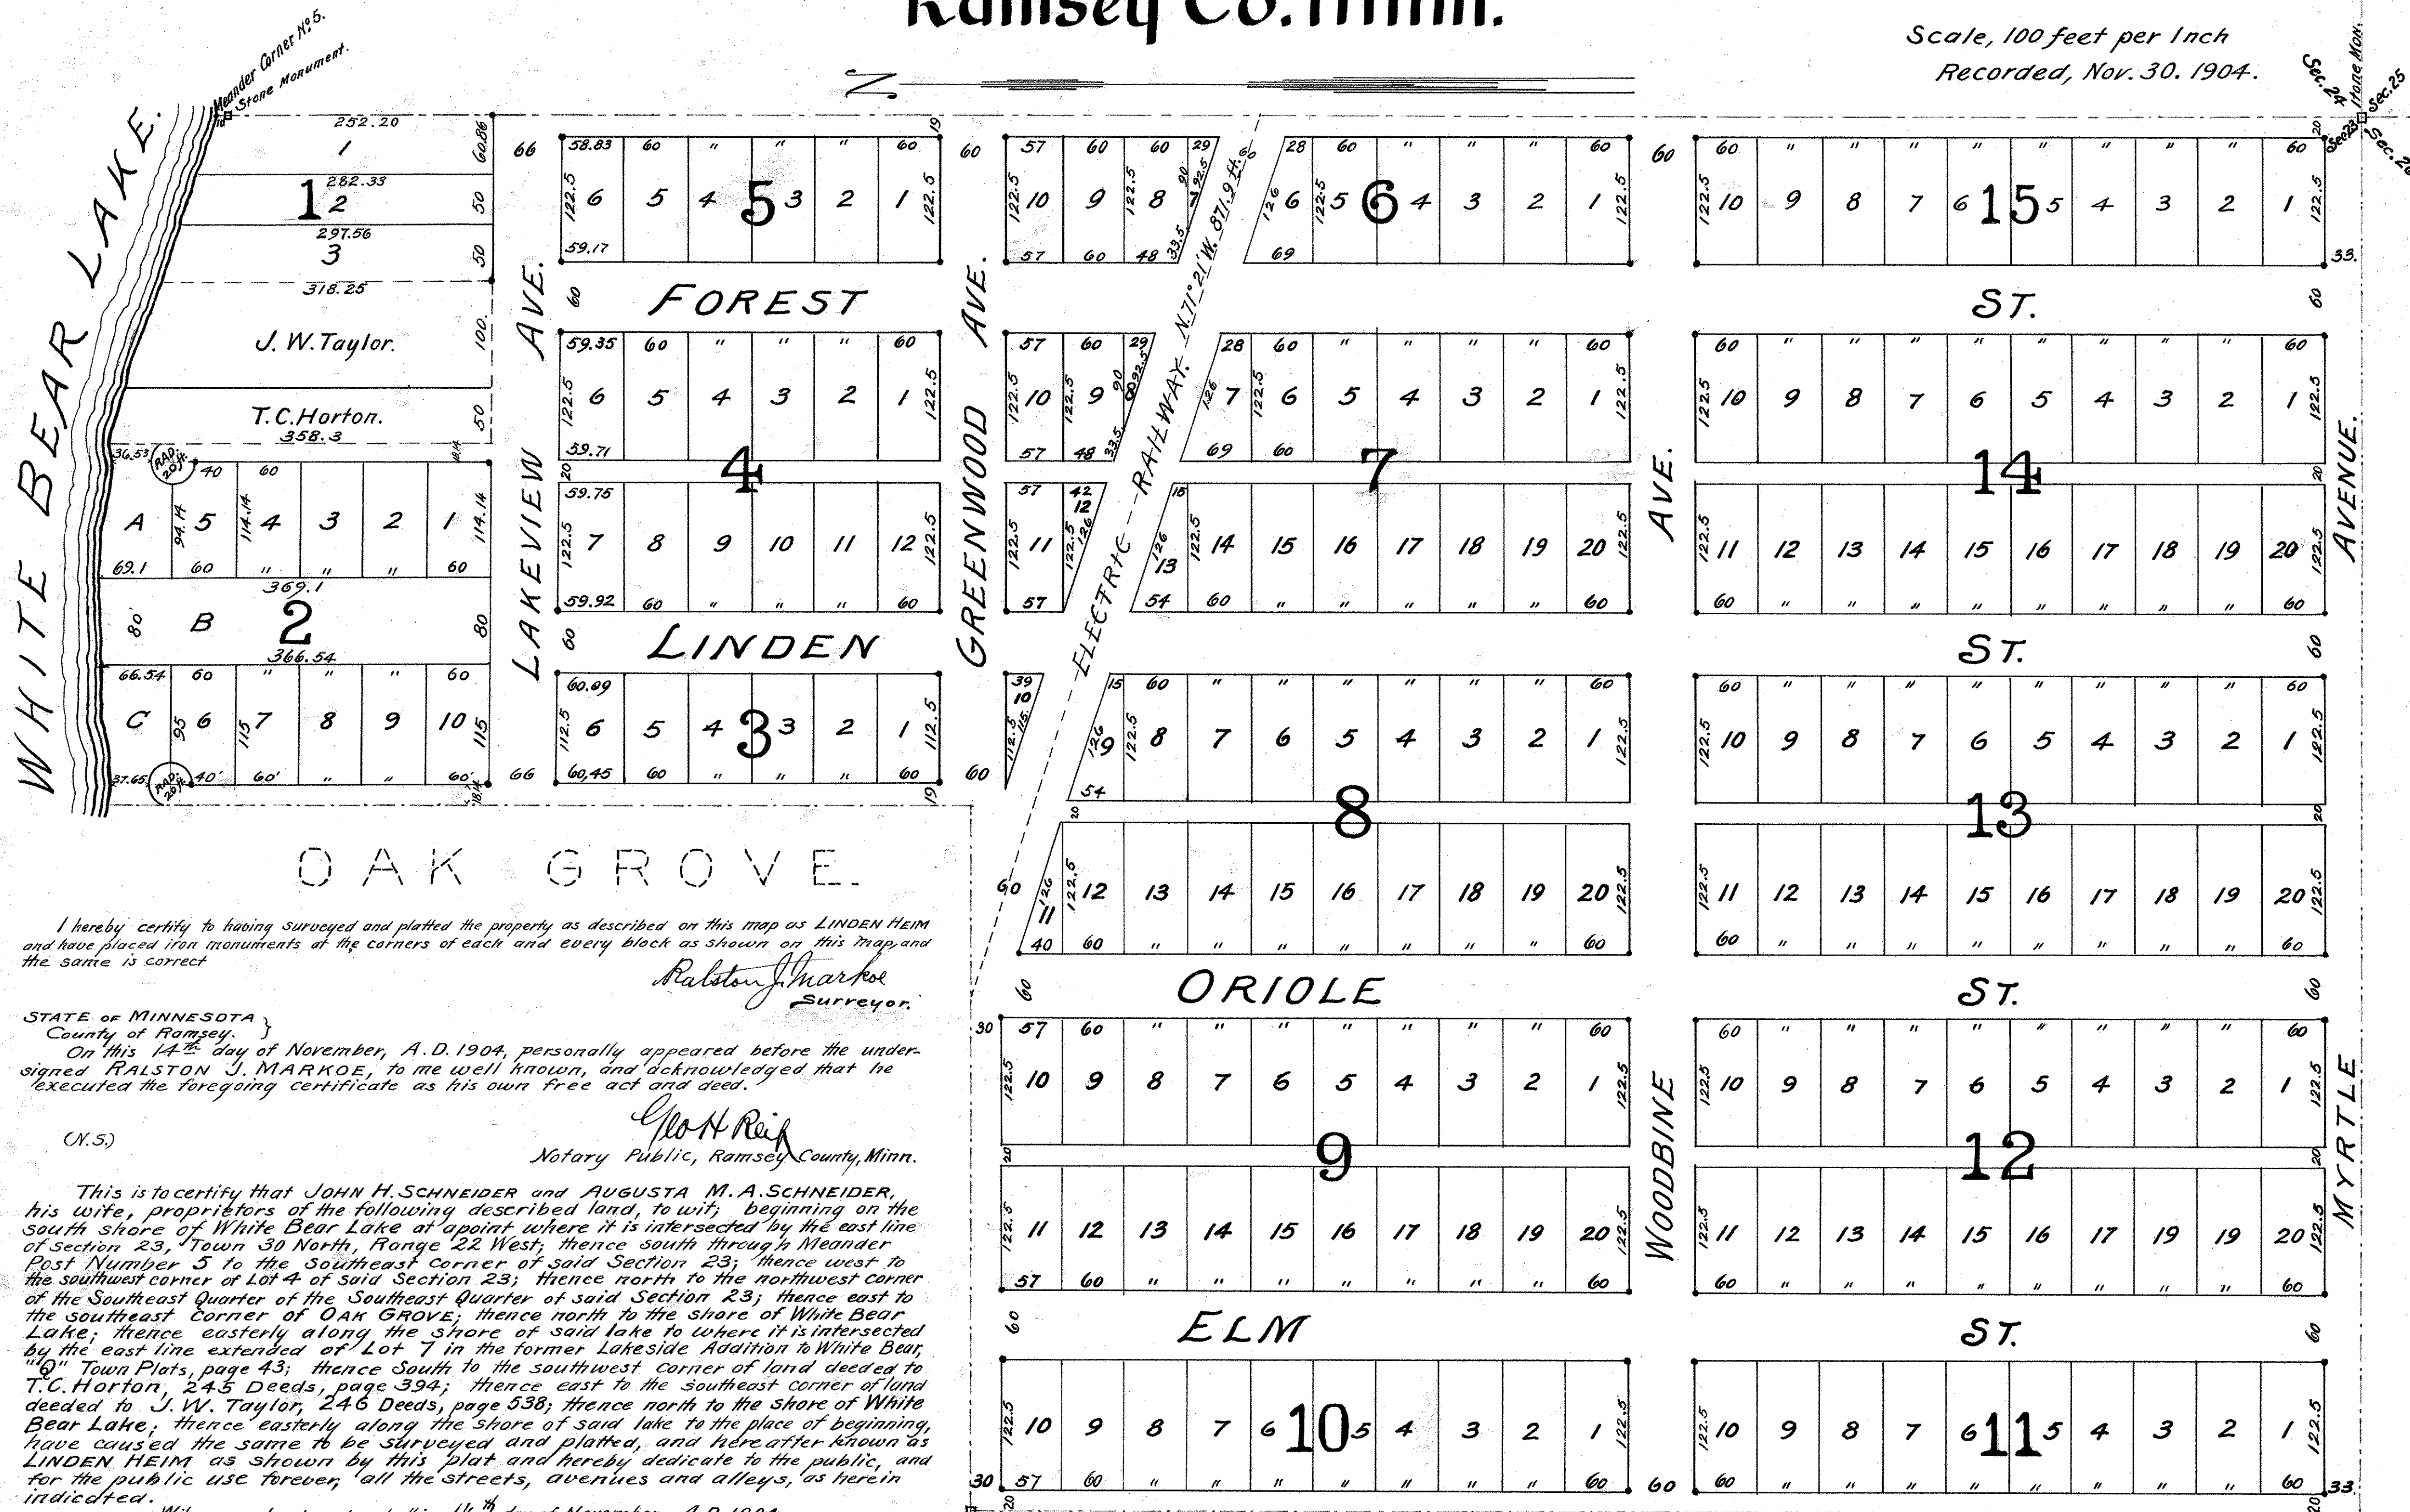

I hereby certify to having surveyed and platted the property as described on this map as LINDEN HEIM and have placed iron monuments at the corners of each and every block as shown on this map, and the same is correct.

Ralston J. Markoe
Surveyor.

STATE OF MINNESOTA }
County of Ramsey. }
On this 14th day of November, A.D. 1904, personally appeared before the undersigned RALSTON J. MARKOE, to me well known, and acknowledged that he executed the foregoing certificate as his own free act and deed.

Geo. H. Reif
Notary Public, Ramsey County, Minn.

This is to certify that JOHN H. SCHNEIDER and AUGUSTA M. A. SCHNEIDER, his wife, proprietors of the following described land, to wit: beginning on the south shore of White Bear Lake at a point where it is intersected by the east line of Section 23, Town 30 North, Range 22 West, thence south through Meander Post Number 5 to the southeast corner of said Section 23; thence west to the southwest corner of Lot 4 of said Section 23; thence north to the northwest corner of the Southeast Quarter of the Southeast Quarter of said Section 23; thence east to the southeast corner of OAK GROVE; thence north to the shore of White Bear Lake; thence easterly along the shore of said lake to where it is intersected by the east line extended of Lot 7 in the former Lakeside Addition to White Bear, "10" Town Plats, page 43; thence south to the southwest corner of land deeded to T.C. Horton, 245 Deeds, page 394; thence east to the southeast corner of land deeded to J.W. Taylor, 246 Deeds, page 338; thence north to the shore of White Bear Lake; thence easterly along the shore of said lake to the place of beginning, have caused the same to be surveyed and platted, and hereafter known as LINDEN HEIM as shown by this plat and hereby dedicate to the public, and for the public use forever, all the streets, avenues and alleys, as herein indicated.

Witness our hands and seals this 14th day of November, A.D. 1904.

In presence of *Geo. H. Reif* *John H. Schneider* (seal)
Ralston J. Markoe *Augusta M. A. Schneider* (seal)

State of Minnesota, }
County of Ramsey. } On this 14th day of November, A.D. 1904, personally came before the undersigned John H. Schneider and Augusta M. A. Schneider, his wife, to me well known, and acknowledged that they executed the foregoing certificate as their own free act and deed.

Geo. H. Reif
Notary Public Ramsey County Minn.

Iron Monuments indicated thus •
Accepted and approved this 25th day of Nov. A.D. 1904.

J. H. Hoffman
James H. Jordan } Plat Commissioners.