

# Auditor's Subdivision No 48.


RAMSEY CO. MINN.

SCALE, 100 ft. per inch

JOHN B. IRVINE, SURVEYOR

Recorded, March 28, 1907.

o Indicates Iron

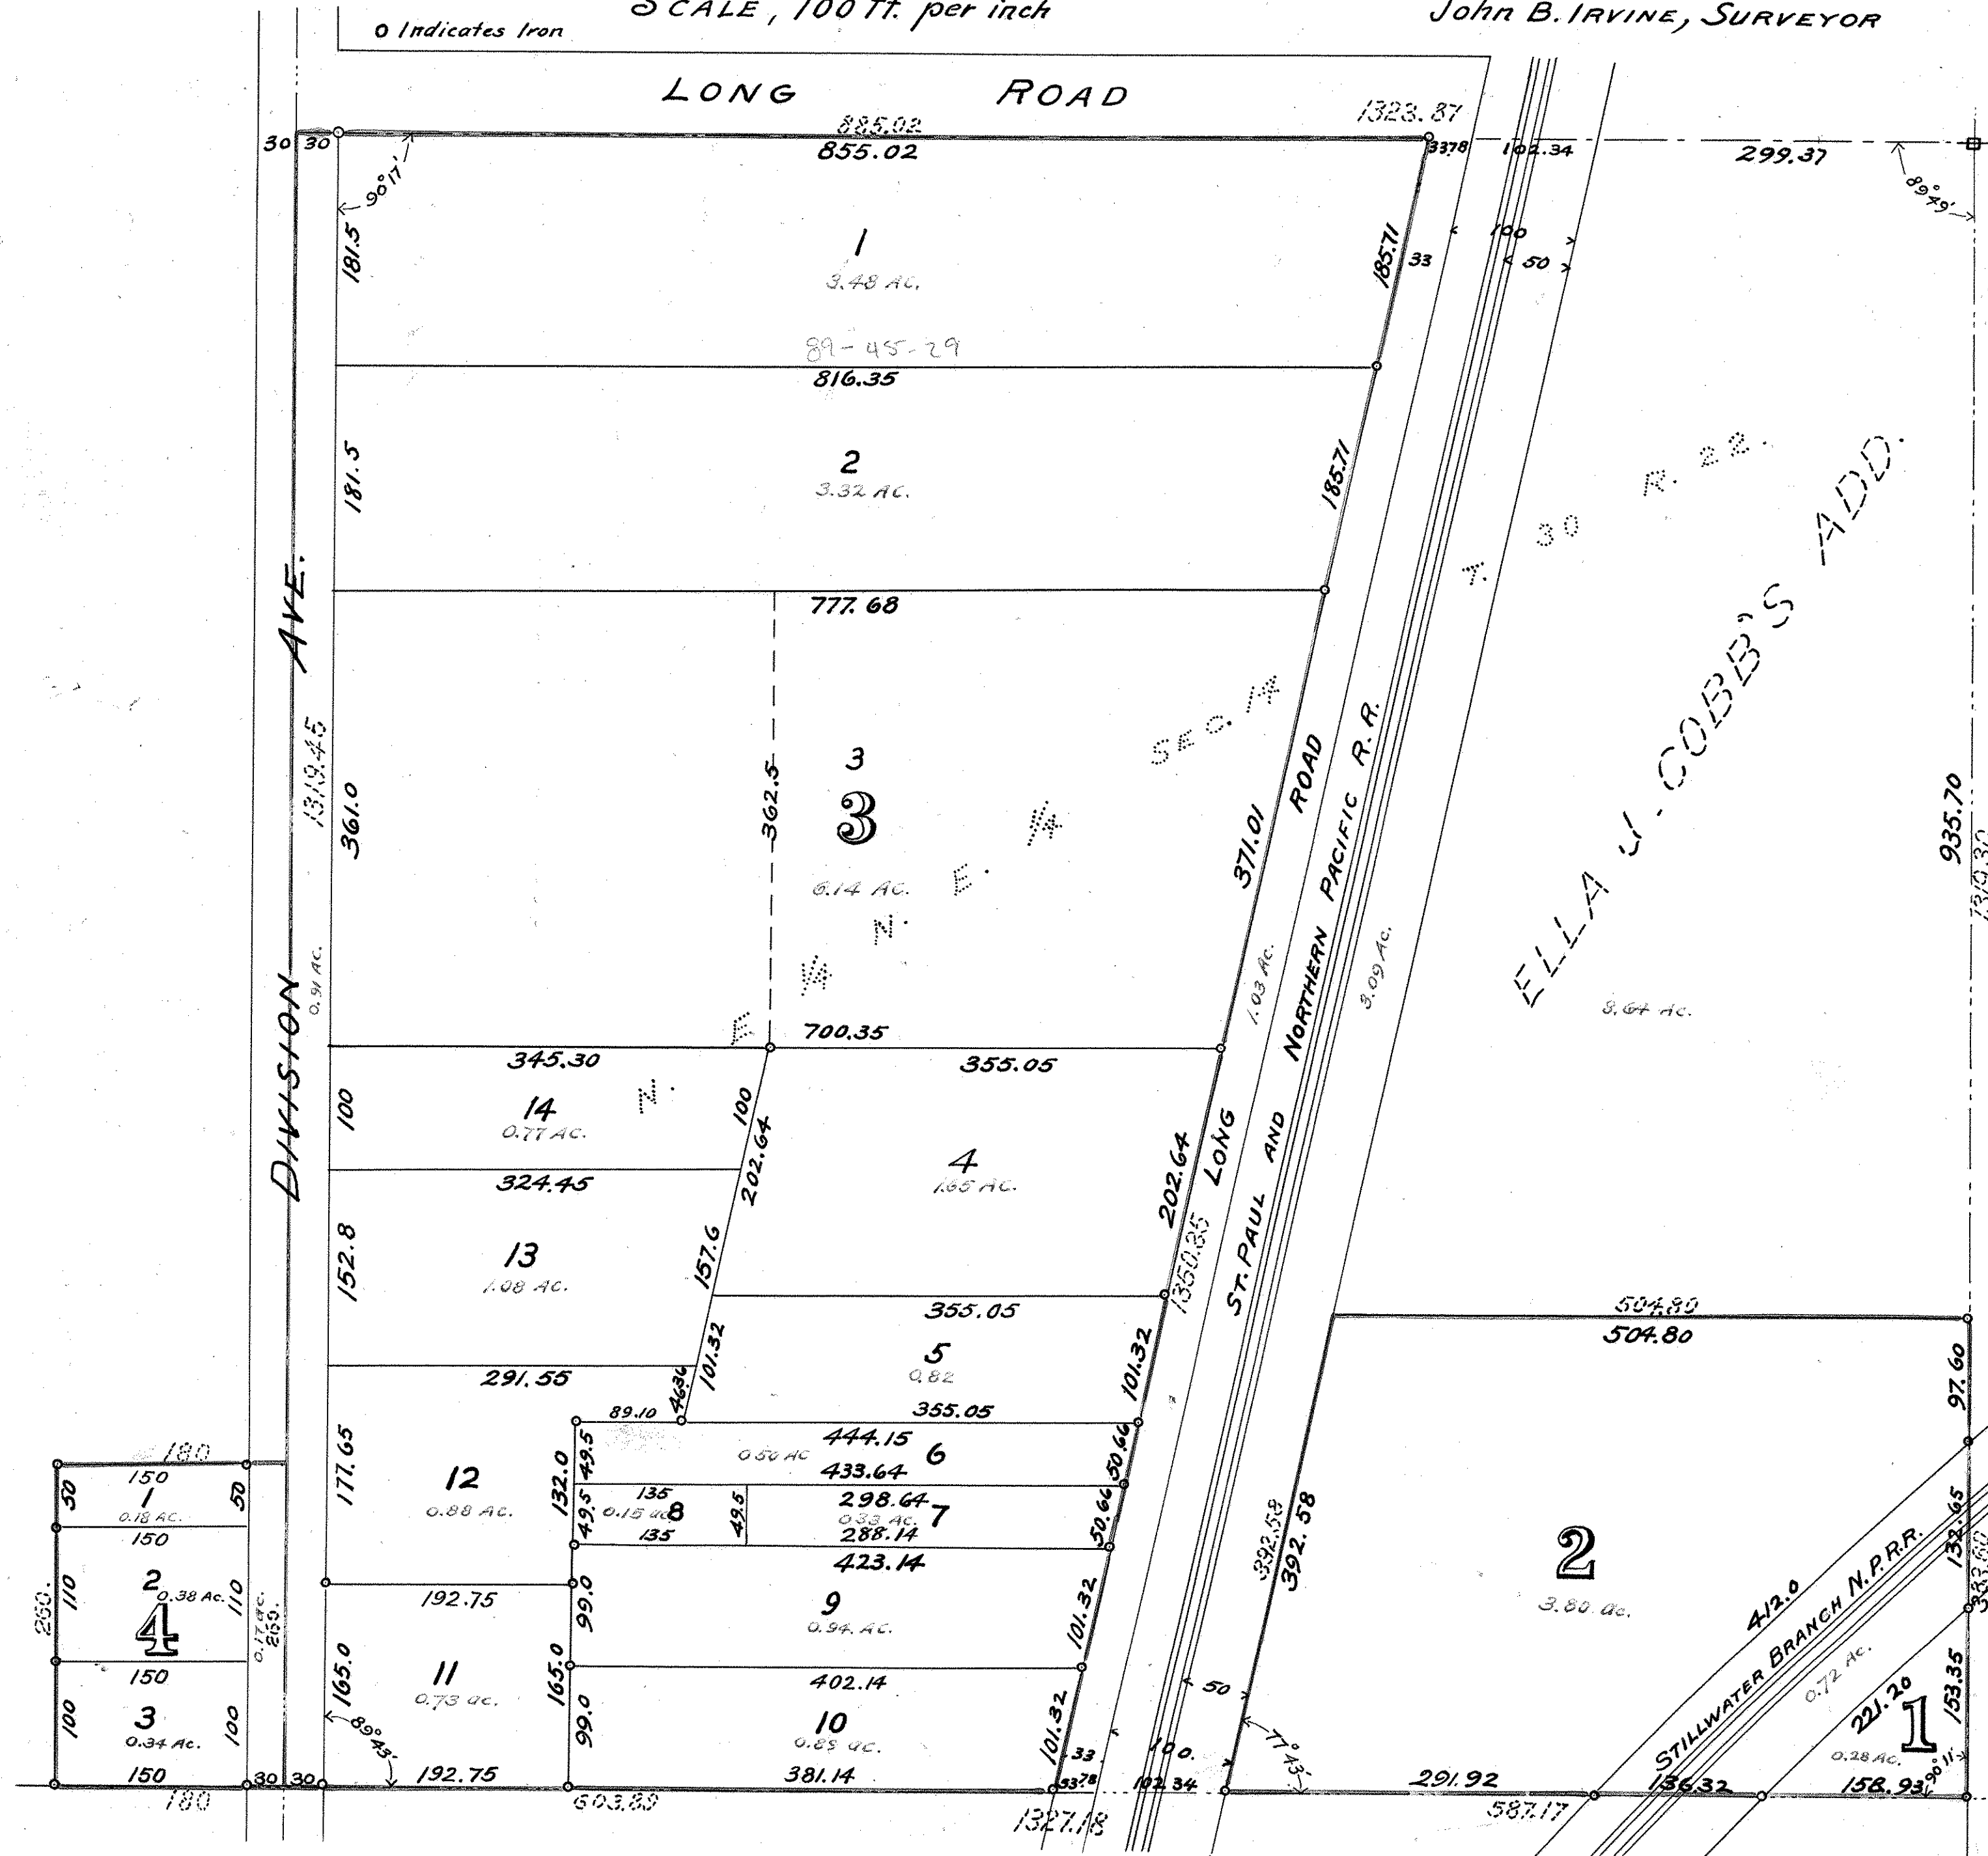

I, John B. Irvine, County Surveyor of Ramsey County, Minn. hereby certify to having surveyed and platted the property as described on this map upon request and by order of the County Auditor, as Auditor's Subdivision No. 48, Ramsey Co Minn., and have placed iron monuments at the corners as shown by this map and the same is correct.

*John B. Irvine*  
County Surveyor.

State of Minnesota,  
County of Ramsey.

On this Second day of March A.D. 1907, personally appeared before me John B. Irvine, County Surveyor of Ramsey Co., to me well known, and acknowledged that he executed the foregoing Certificate as his own free act and deed as such County Surveyor.

*Silas C. Forman*  
Notary Public, Ramsey Co. Minn.

My Commission Expires January 27, 1911

State of Minnesota,  
County of Ramsey.

I, Edward G. Kraemer, as County Auditor of Ramsey County, in the state aforesaid, do hereby certify that in compliance with and according to the provisions of Sec. 991, Chapter 11, Revised Laws of 1905, I have as said County Auditor caused the N.E. 1/4 of the N.E. 1/4, except Ella J. Cobb's Addition and the South 260 feet of the East 180 feet of the N.W. 1/4 of the N.E. 1/4 all being in Section 14, T. 30, R. 22, to be surveyed and platted and hereafter known as Auditor's Subdivision No. 48 Ramsey Co. Minn. as shown on this plat.

Witness my hand and Seal this day of  
A.D. 1907.

In Presence of

State of Minnesota,  
County of Ramsey.

On this day of A.D. 1907, personally appeared before me Edward G. Kraemer, County Auditor of Ramsey County to me well known, and acknowledged that he executed the foregoing certificate as his own free act and deed as such County Auditor.

Notary Public, Ramsey Co. Minn.

My Commission expires

Accepted and Approved this Second day of March 1907

*W. H. Huan*  
*James Jordan* } Plat Commissioners.  
City Engineer.