


Bacon & Coleman's Rice Street Acre Lots

SCALE 1" = 200 FT.
RECORDED SEPT. 14-1887
Book 2, P. 95
Surveyed by H.L. Phillips

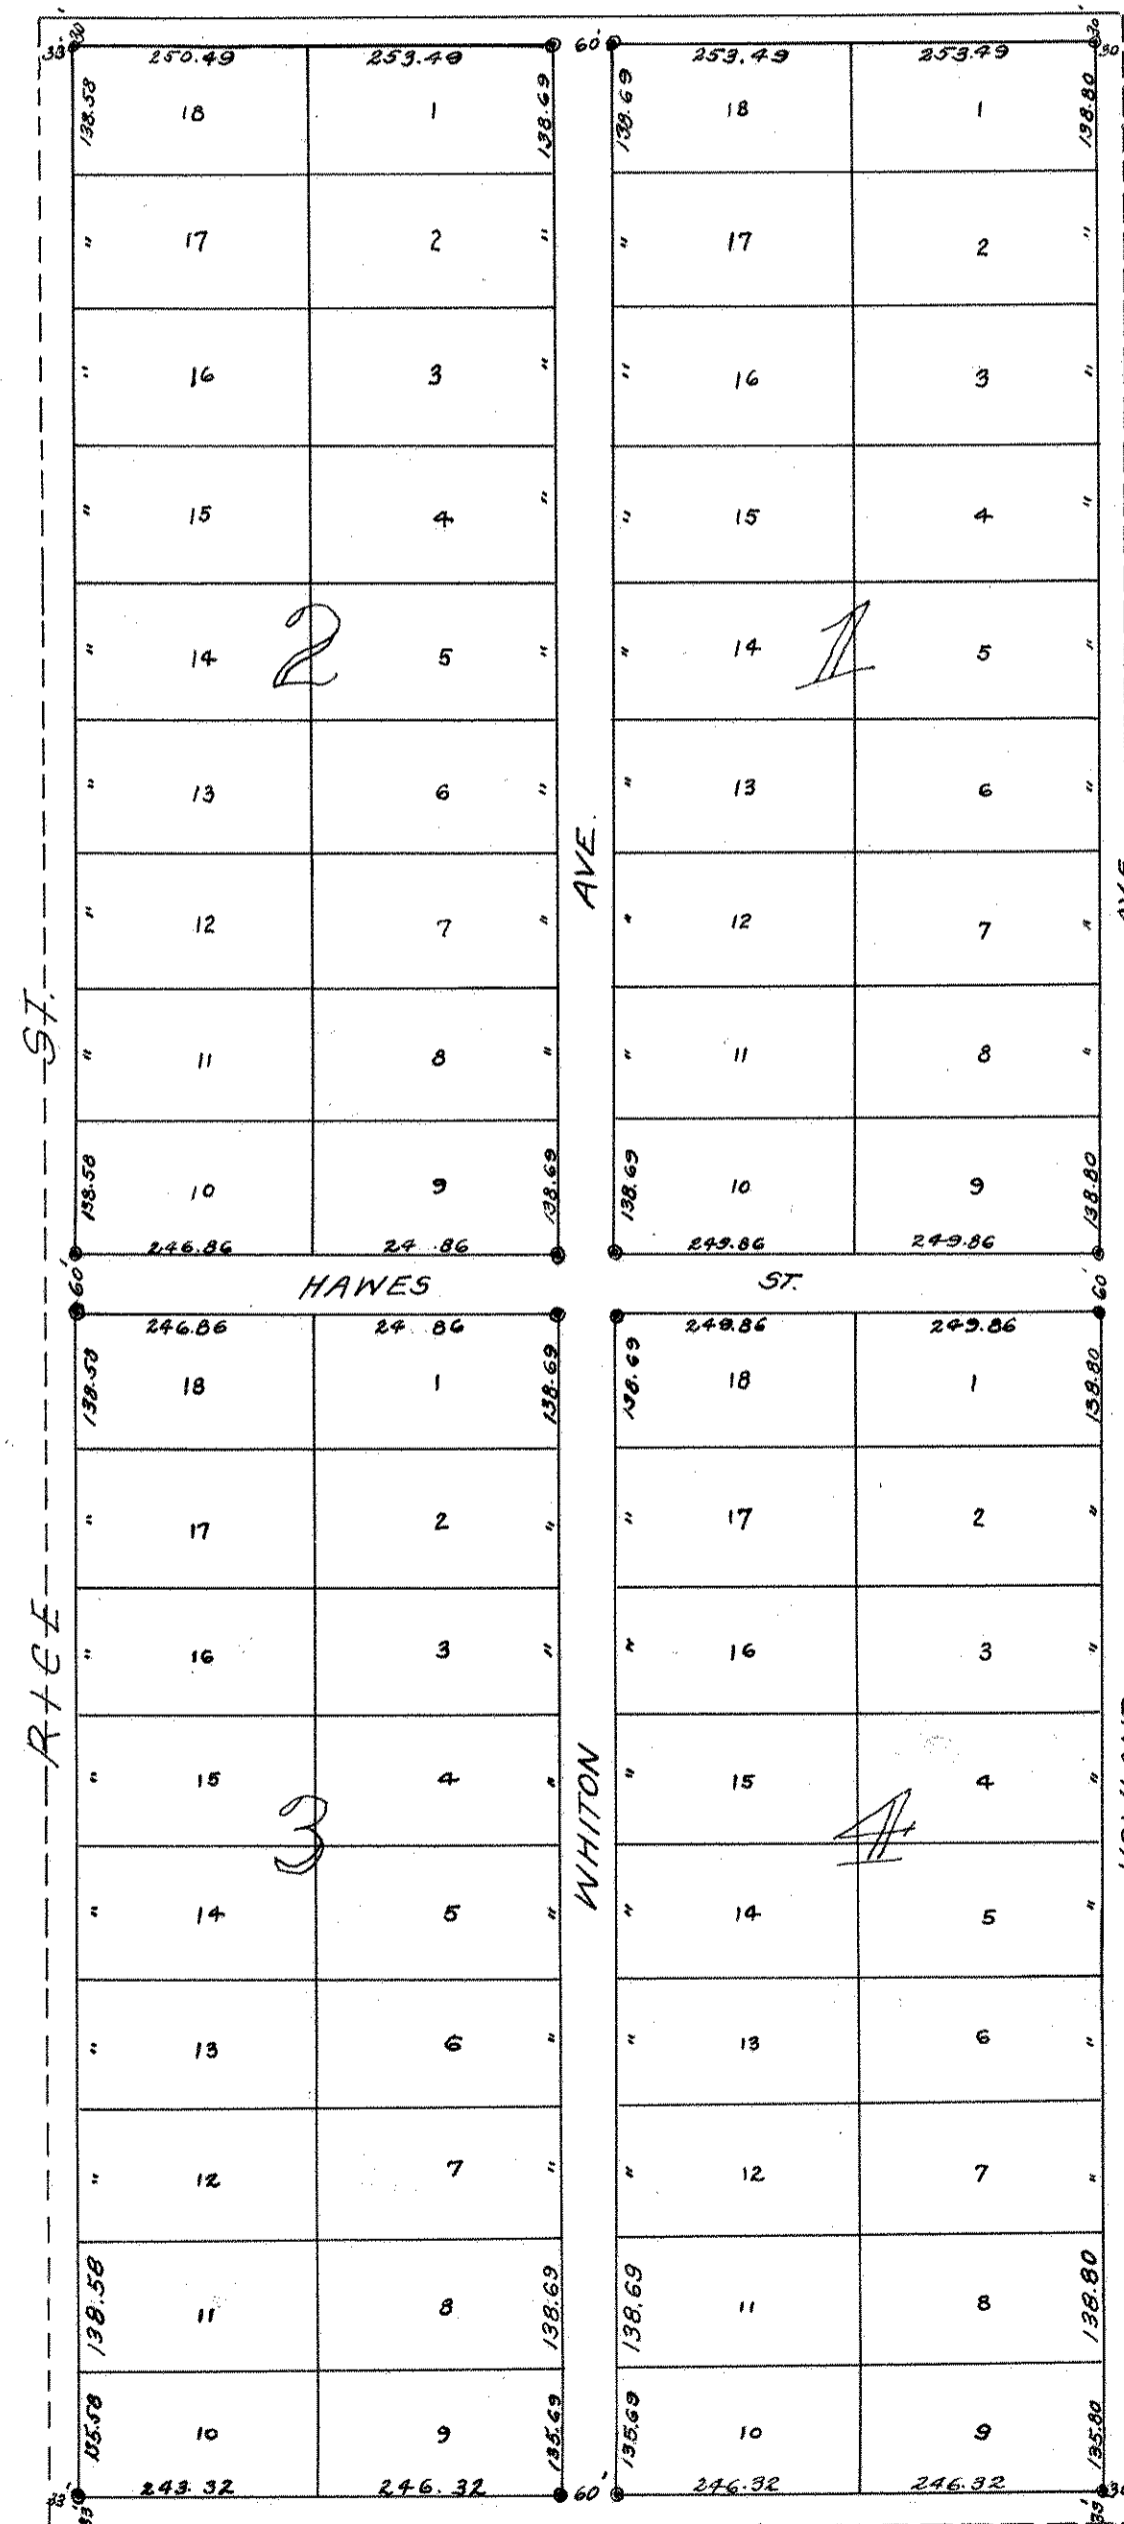


This Copy Corrected February 15, 1878 J.R. Widom

o INDICATES MONUMENTS

DESCRIPTION,
W. 1/2 of S.W. 1/4 Sec. 19 T. 30 N. R. 22 W.
All streets and Alleys dedicated

Benson's Re-arrangement of Block 12 Bald Eagle

SCALE 1" = 60 FT.
RECORDED SEPT. 15-1887
Book 2, P. 92
Surveyed by H.E. Tregent

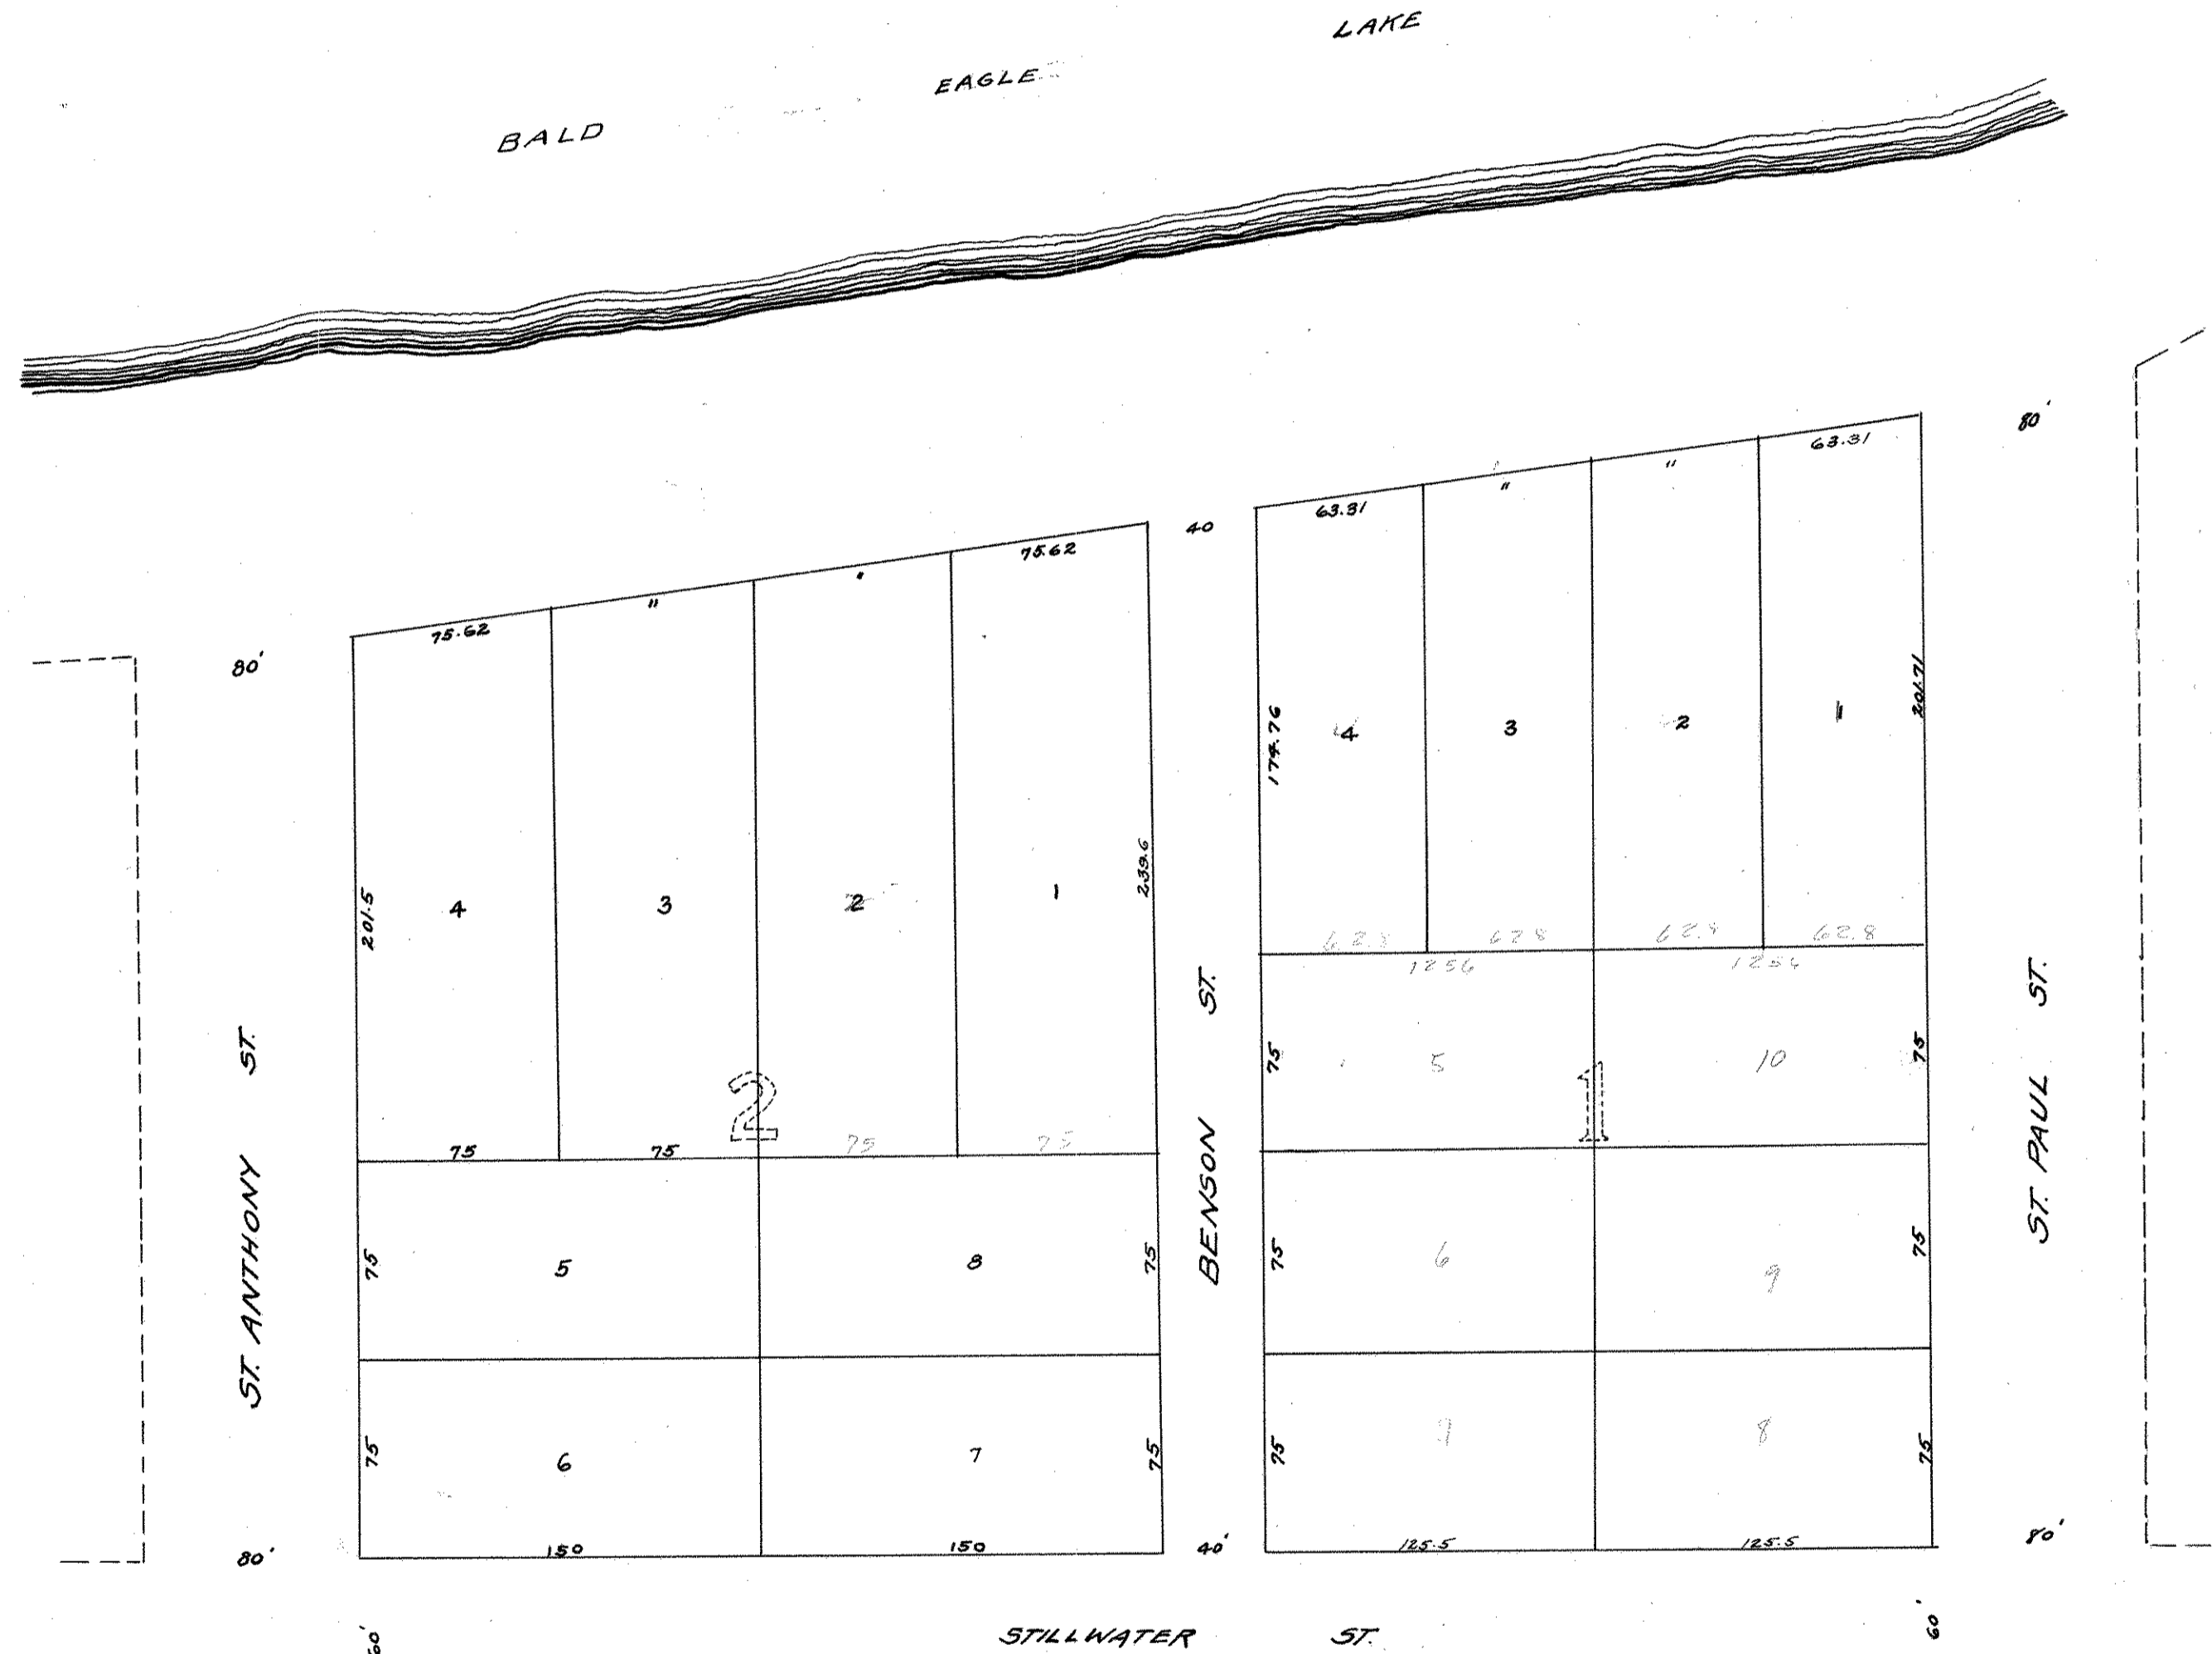

DESCRIPTION,
BLK 1 and 2, being a RE-ARR. of BLK 12 of BALK EAGLE PROPER
All streets and Alleys dedicated