

Shady Side Add. No. 3, To Bald Eagle.

Recorded July 16, 1886
Book 2 Page 48
Brinkerhoff & Phillips Surveyors

DESCRIPTION
S.E. $\frac{1}{4}$ of N.W. $\frac{1}{4}$ Sec. 1 T 30. R 22.
Scale 100ft. to an Inch.

THIRD		ST.		ST.		ST.	
30	1	30	1	30	1	30	1
29	2	29	2	29	2	29	2
28	3	28	3	28	3	28	3
27	4	27	4	27	4	27	4
26	5	26	5	26	5	26	5
25	6	25	6	25	6	25	6
24	7	24	7	24	7	24	7
23	8	23	8	23	8	23	8
22	9	22	9	22	9	22	9
21	10	21	10	21	10	21	10
20	11	20	11	20	11	20	11
19	12	19	12	19	12	19	12
18	13	18	13	18	13	18	13
17	14	17	14	17	14	17	14
16	15	16	15	16	15	16	15
SECOND		ST.		ST.		ST.	
30	1	30	1	30	1	30	1
29	2	29	2	29	2	29	2
28	3	28	3	28	3	28	3
27	4	27	4	27	4	27	4
26	5	26	5	26	5	26	5
25	6	25	6	25	6	25	6
24	7	24	7	24	7	24	7
23	8	23	8	23	8	23	8
22	9	22	9	22	9	22	9
21	10	21	10	21	10	21	10
20	11	20	11	20	11	20	11
19	12	19	12	19	12	19	12
18	13	18	13	18	13	18	13
17	14	17	14	17	14	17	14
16	15	16	15	16	15	16	15
FIRST		ST.		ST.		ST.	
30	1	30	1	30	1	30	1
29	2	29	2	29	2	29	2
28	3	28	3	28	3	28	3
27	4	27	4	27	4	27	4
26	5	26	5	26	5	26	5
25	6	25	6	25	6	25	6
24	7	24	7	24	7	24	7
23	8	23	8	23	8	23	8
22	9	22	9	22	9	22	9
21	10	21	10	21	10	21	10
20	11	20	11	20	11	20	11
19	12	19	12	19	12	19	12
18	13	18	13	18	13	18	13
17	14	17	14	17	14	17	14
16	15	16	15	16	15	16	15

AVE.

GILBERT

MINNESOTA

ROBERT

JACKSON

SIBLEY

4

3

2

1

5

6

7

8

1316.32

1321.65


1316.33

1321.65

SHADYSIDE NO 4

1407-A
202

BALD EAGLE, MINN.
WASHINGTON COUNTY

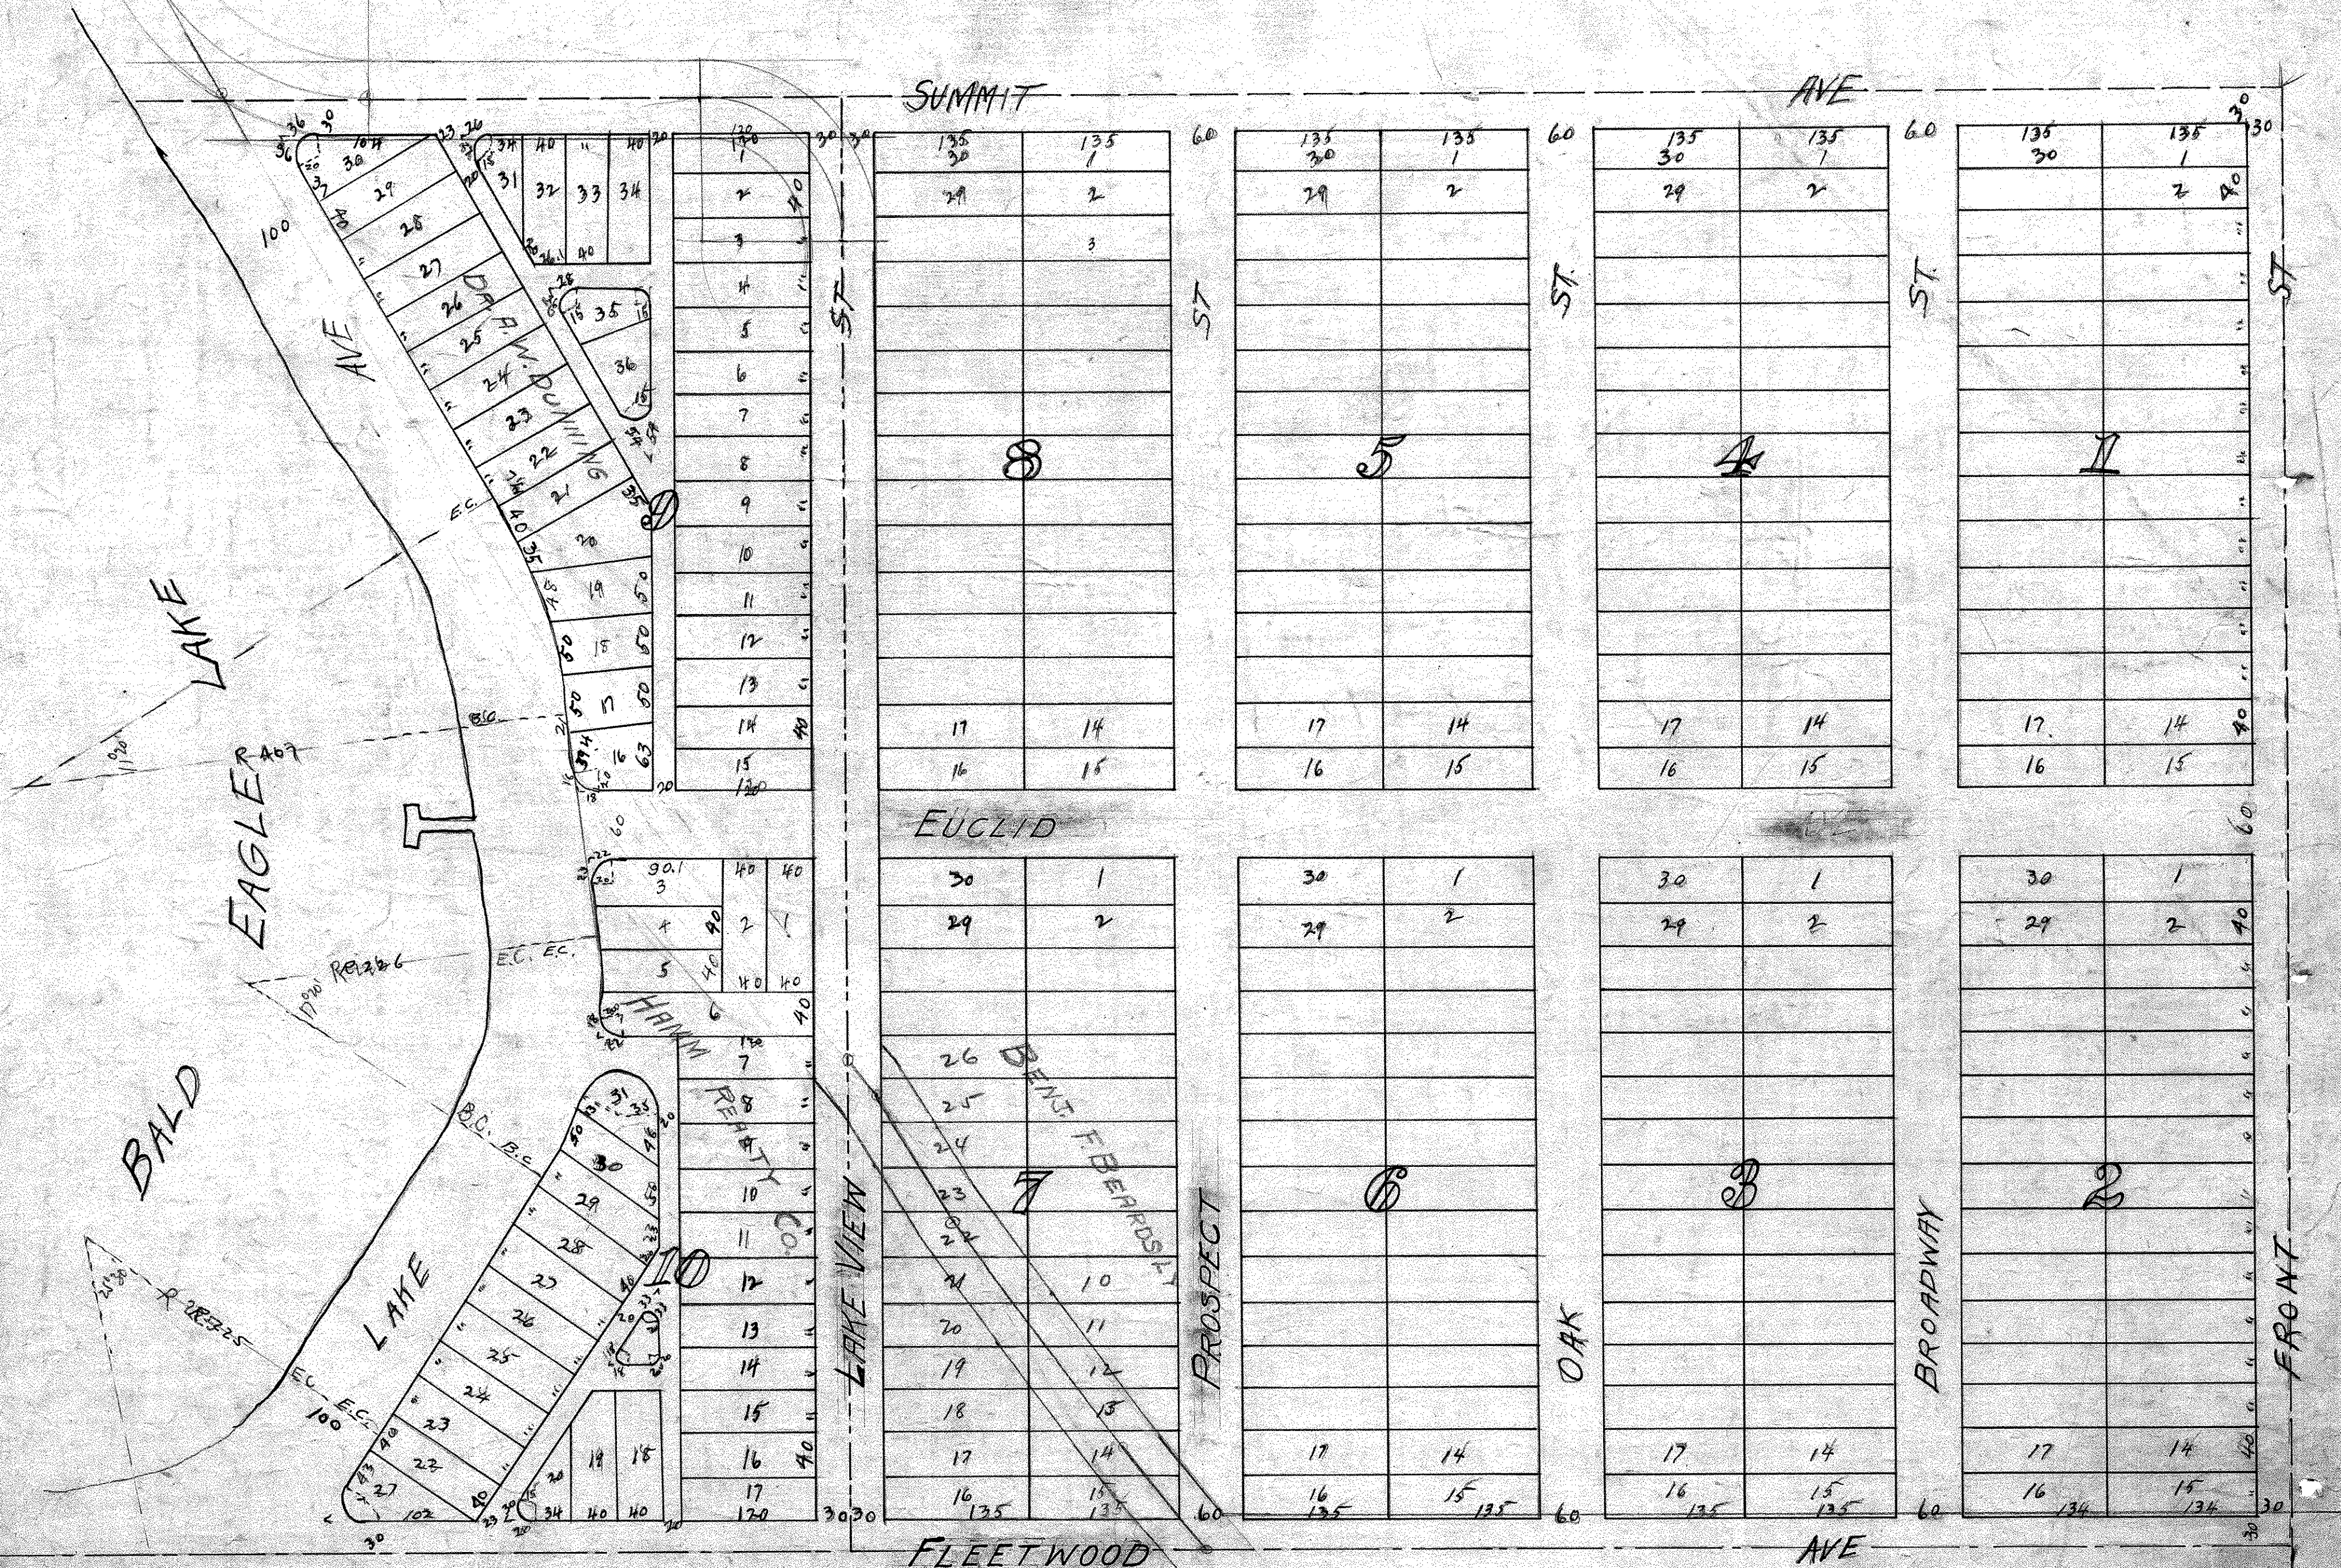

DES — SW 1/4 of SE 1/4 & Lot 4 Sec 31, T. 31, R. 21

BEINKERHOFF & PHILLIPS 1886

1407 ~~1070~~