


# Terrace Hts.


Sale 100 Ft. per. in.  
 Recorded Sept. 26<sup>th</sup> 1888  
 Book 12, Page 29.  
 Chas. A. Forbes, Surveyor  
 DESCRIPTION  
 Block 1, North Rice St. Acre Lots.

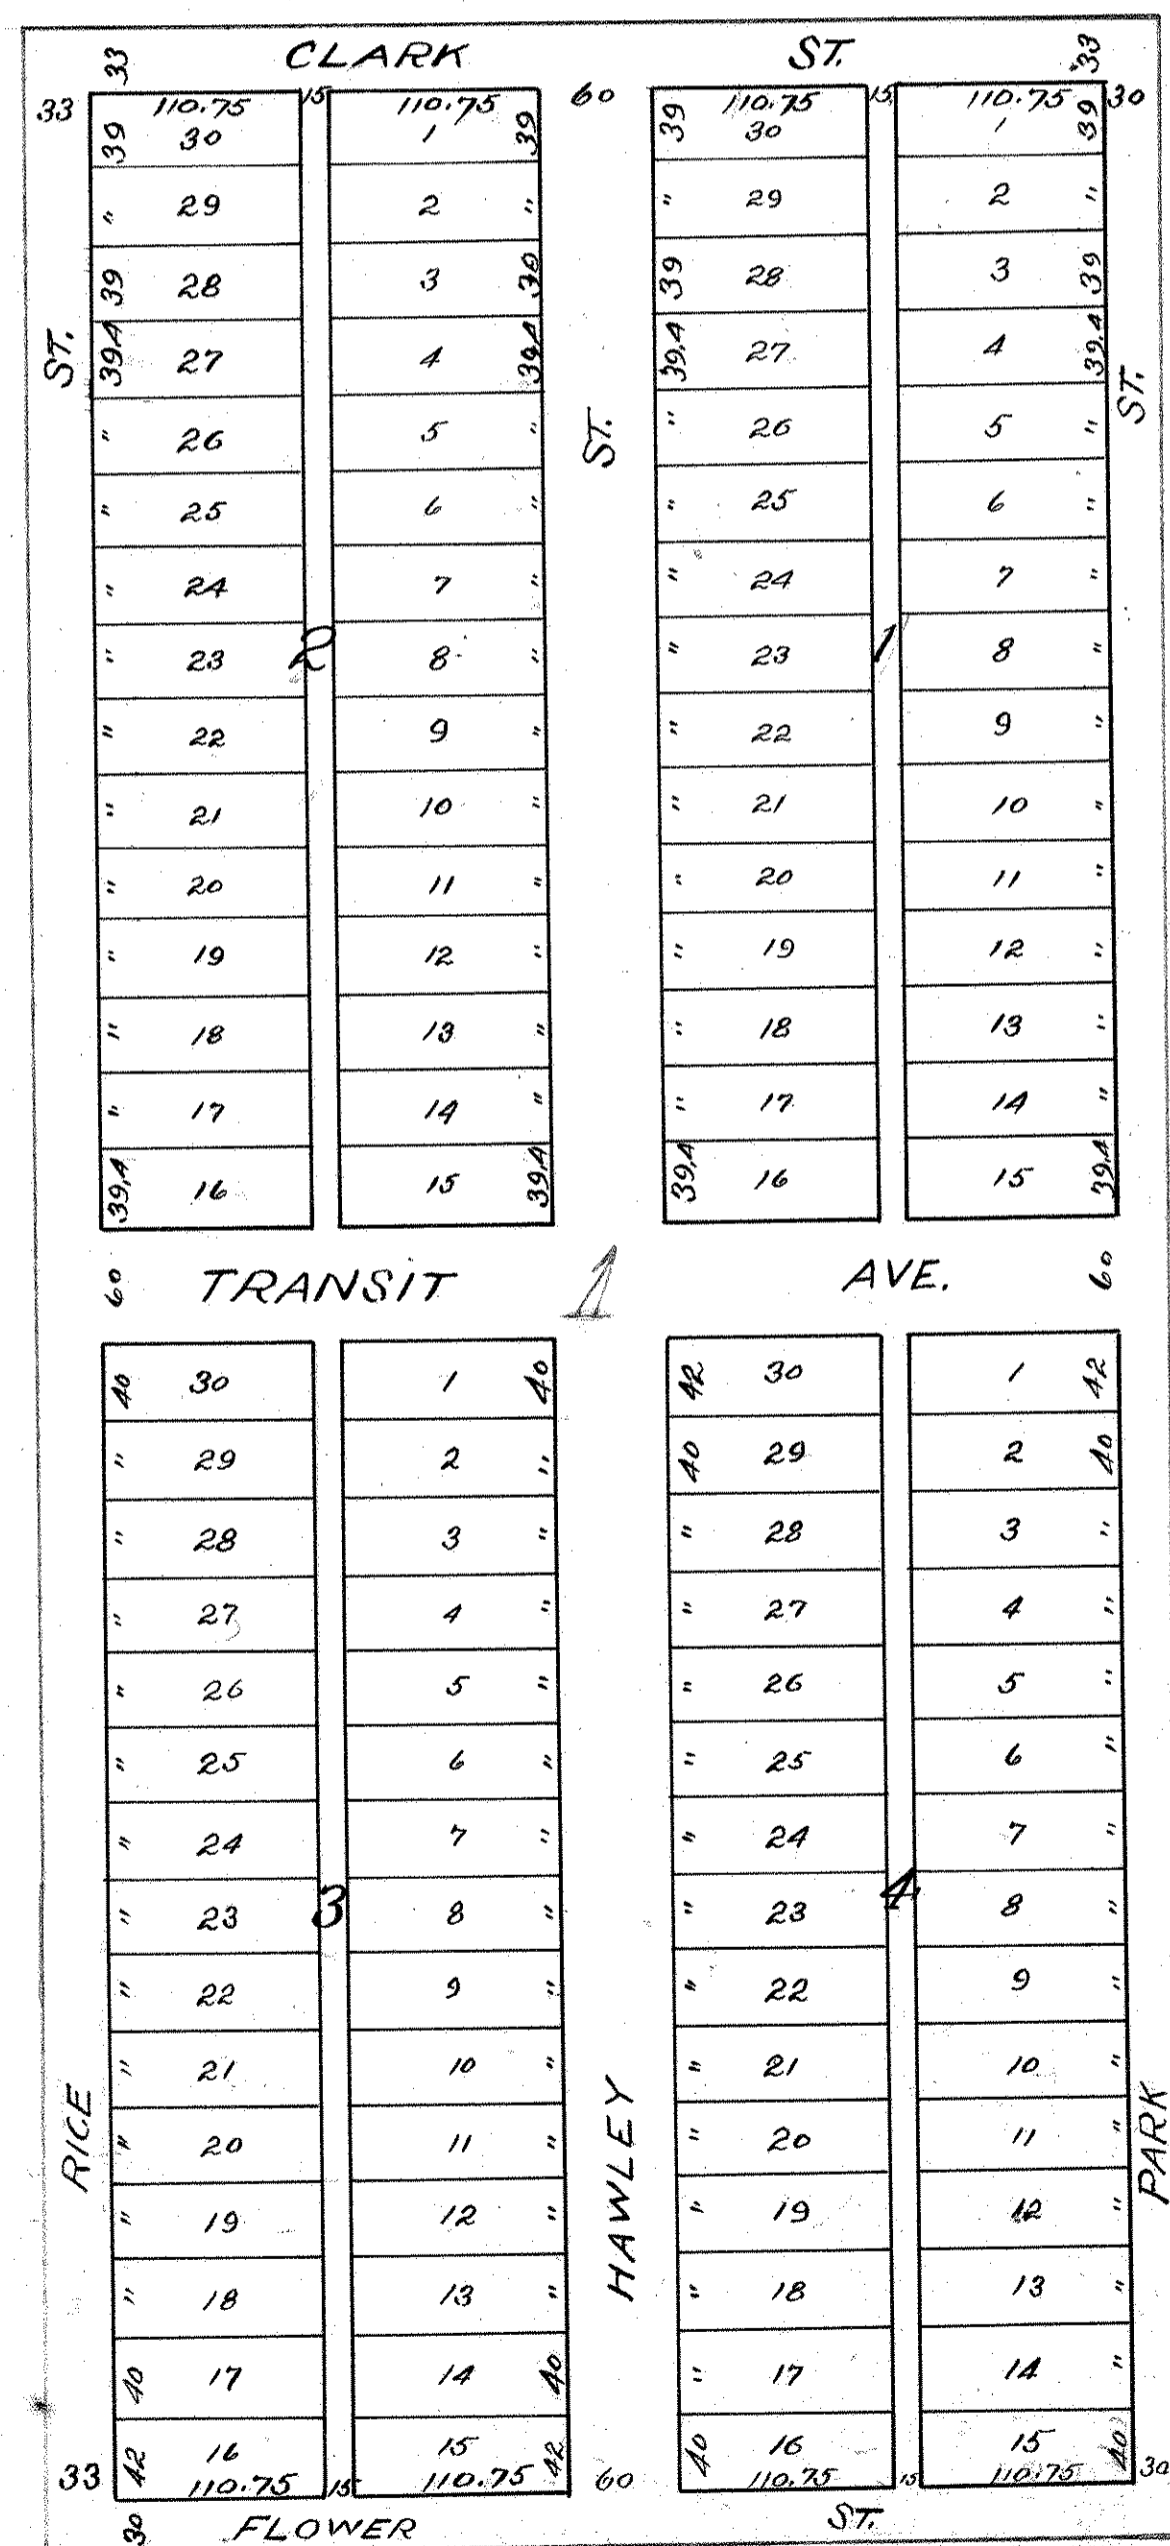

# Lunn's Re.

1453

of  
 Lots 16, 17, & 18, Block 16  
 Gladstone  
 Scale 30' per inch  
 Recorded May 3, 1889  
 Book 13, Page 21  
 Chas. A. Forbes Surv.

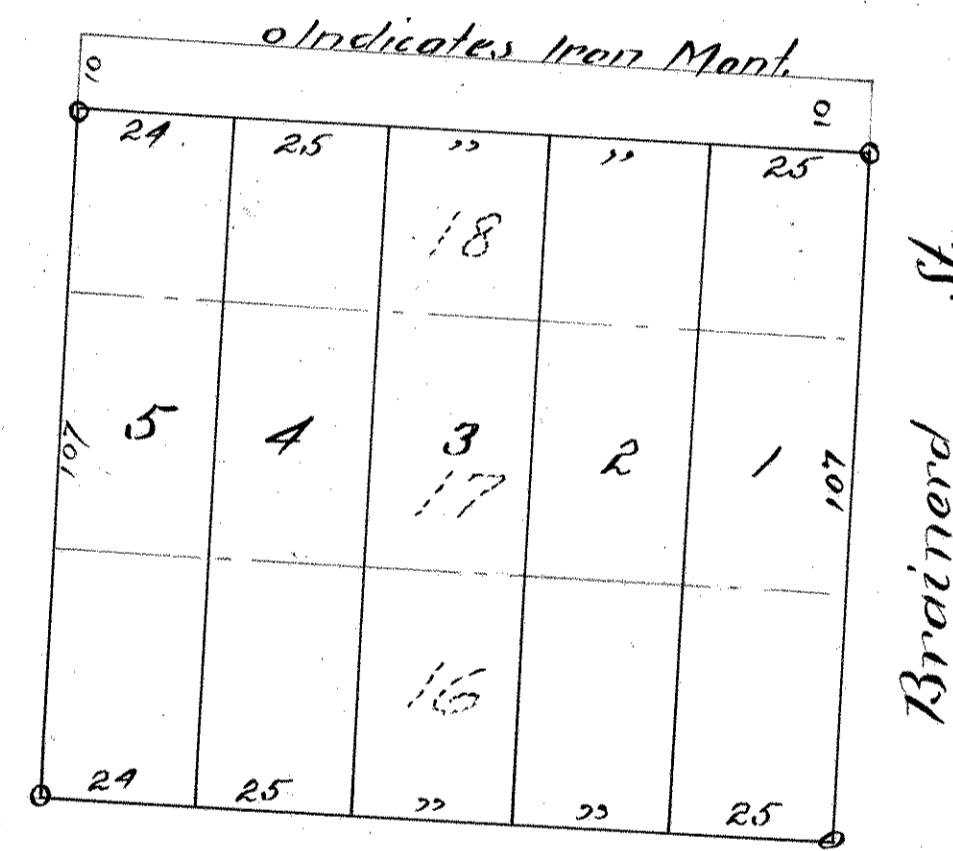

Frost Ave.

Brainerd St.