


BELL'S ADDITION TO BALD EAGLE.

SCALE 100 FT. PER INCH
O INDICATES IRON MONUMENT.

Recorded June 30 1910

Surveyed by
JOHN B. IRVINE, C.E.

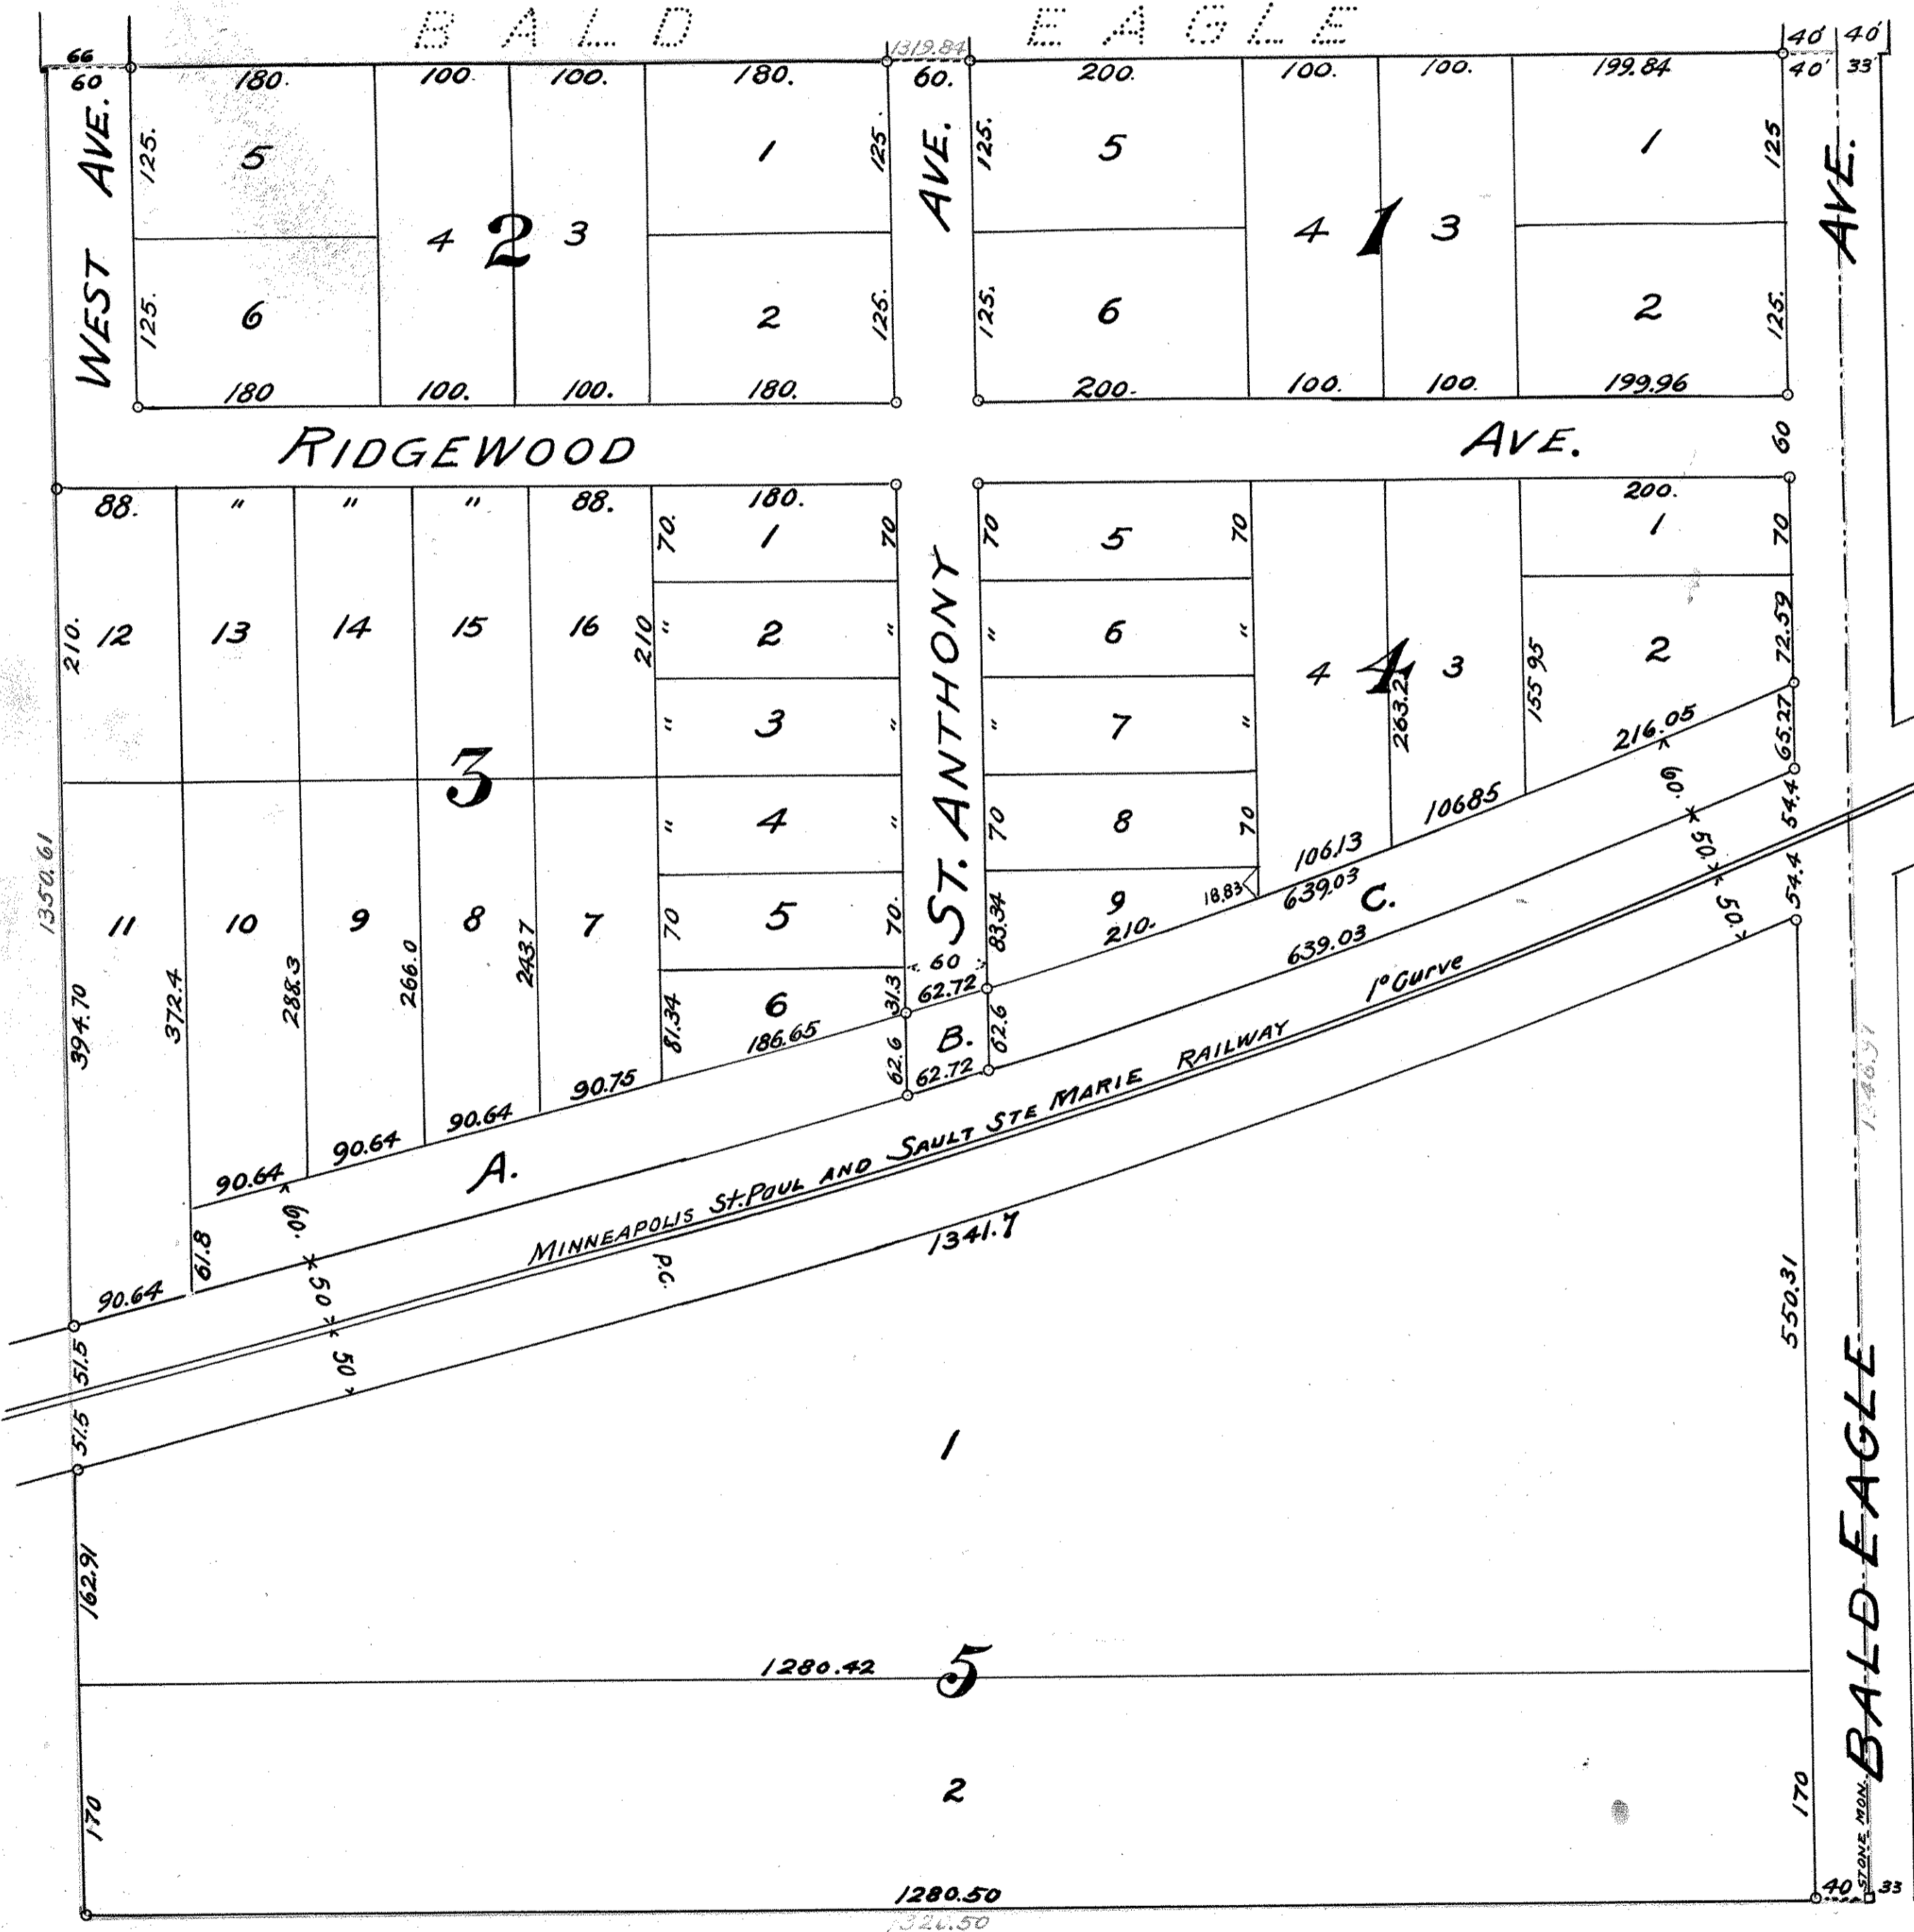

St. Paul, Minn. June 23^d 1910.

I hereby certify to having surveyed and platted the property as described on this map as BELL'S ADDITION TO BALD EAGLE and have placed iron monuments at the corners of each and every block as shown on this map and the same is correct.

John B. Irvine
Surveyor.

State of Minnesota, } On this 23^d day of June A. D. 1910,
County of Ramsey, } personally appeared before me John B. Irvine,
to me well known and acknowledged that he executed the foregoing
certificate as his own free act and deed.

John Samalunga
Notary Public,
Ramsey Co. Minn.

My Commission Expires May 19th 1911.

This is to certify that Edward J. Bell, bachelor, proprietor of all of Lot 2, Section 11 Township 30 North, Range 22 West Ramsey County Minnesota, excepting that part of said lot included in the plat of Bald Eagle, Ramsey County, Minnesota and excepting that part included in the Right of Way of the Minneapolis, St. Paul, and Sault Ste. Marie Railway, has caused the same to be surveyed and platted and here after known as BELL'S ADDITION TO BALD EAGLE, and hereby dedicates to the public for public use forever all the streets and avenues as hereon indicated, reserving for a period of one year from June 23^d 1910 the right to grade the streets and avenues and to cut the trees out of the streets and avenues.

Witness my hand and seal this 25th day of June A.D. 1910
In presence of

Peter Macdonald } *Edward J. Bell*

State of Minnesota, } On this 25th day of June A. D. 1910,
County of Ramsey, } personally appeared before me Edward J. Bell,
to me well known and acknowledged that he executed the
foregoing certificate as his own free act and deed.

Peter Macdonald
Notary Public,
Ramsey Co. Minn.
My Commission Expires Oct 15th 1915

Accepted and approved this 28th day of June A.D. 1910.

John A. Jordan } Plat Commissioners.
J. W. Ramsey }
Ch. W. Rindler } City Engineer.