


FOREST CEMETERY RE-ARRANGEMENT PLAT B.

RAMSEY COUNTY, MINN.

SCALE - 1"=50'

o Indicates iron monument

F. J. ARMSTRONG,
SURVEYOR.

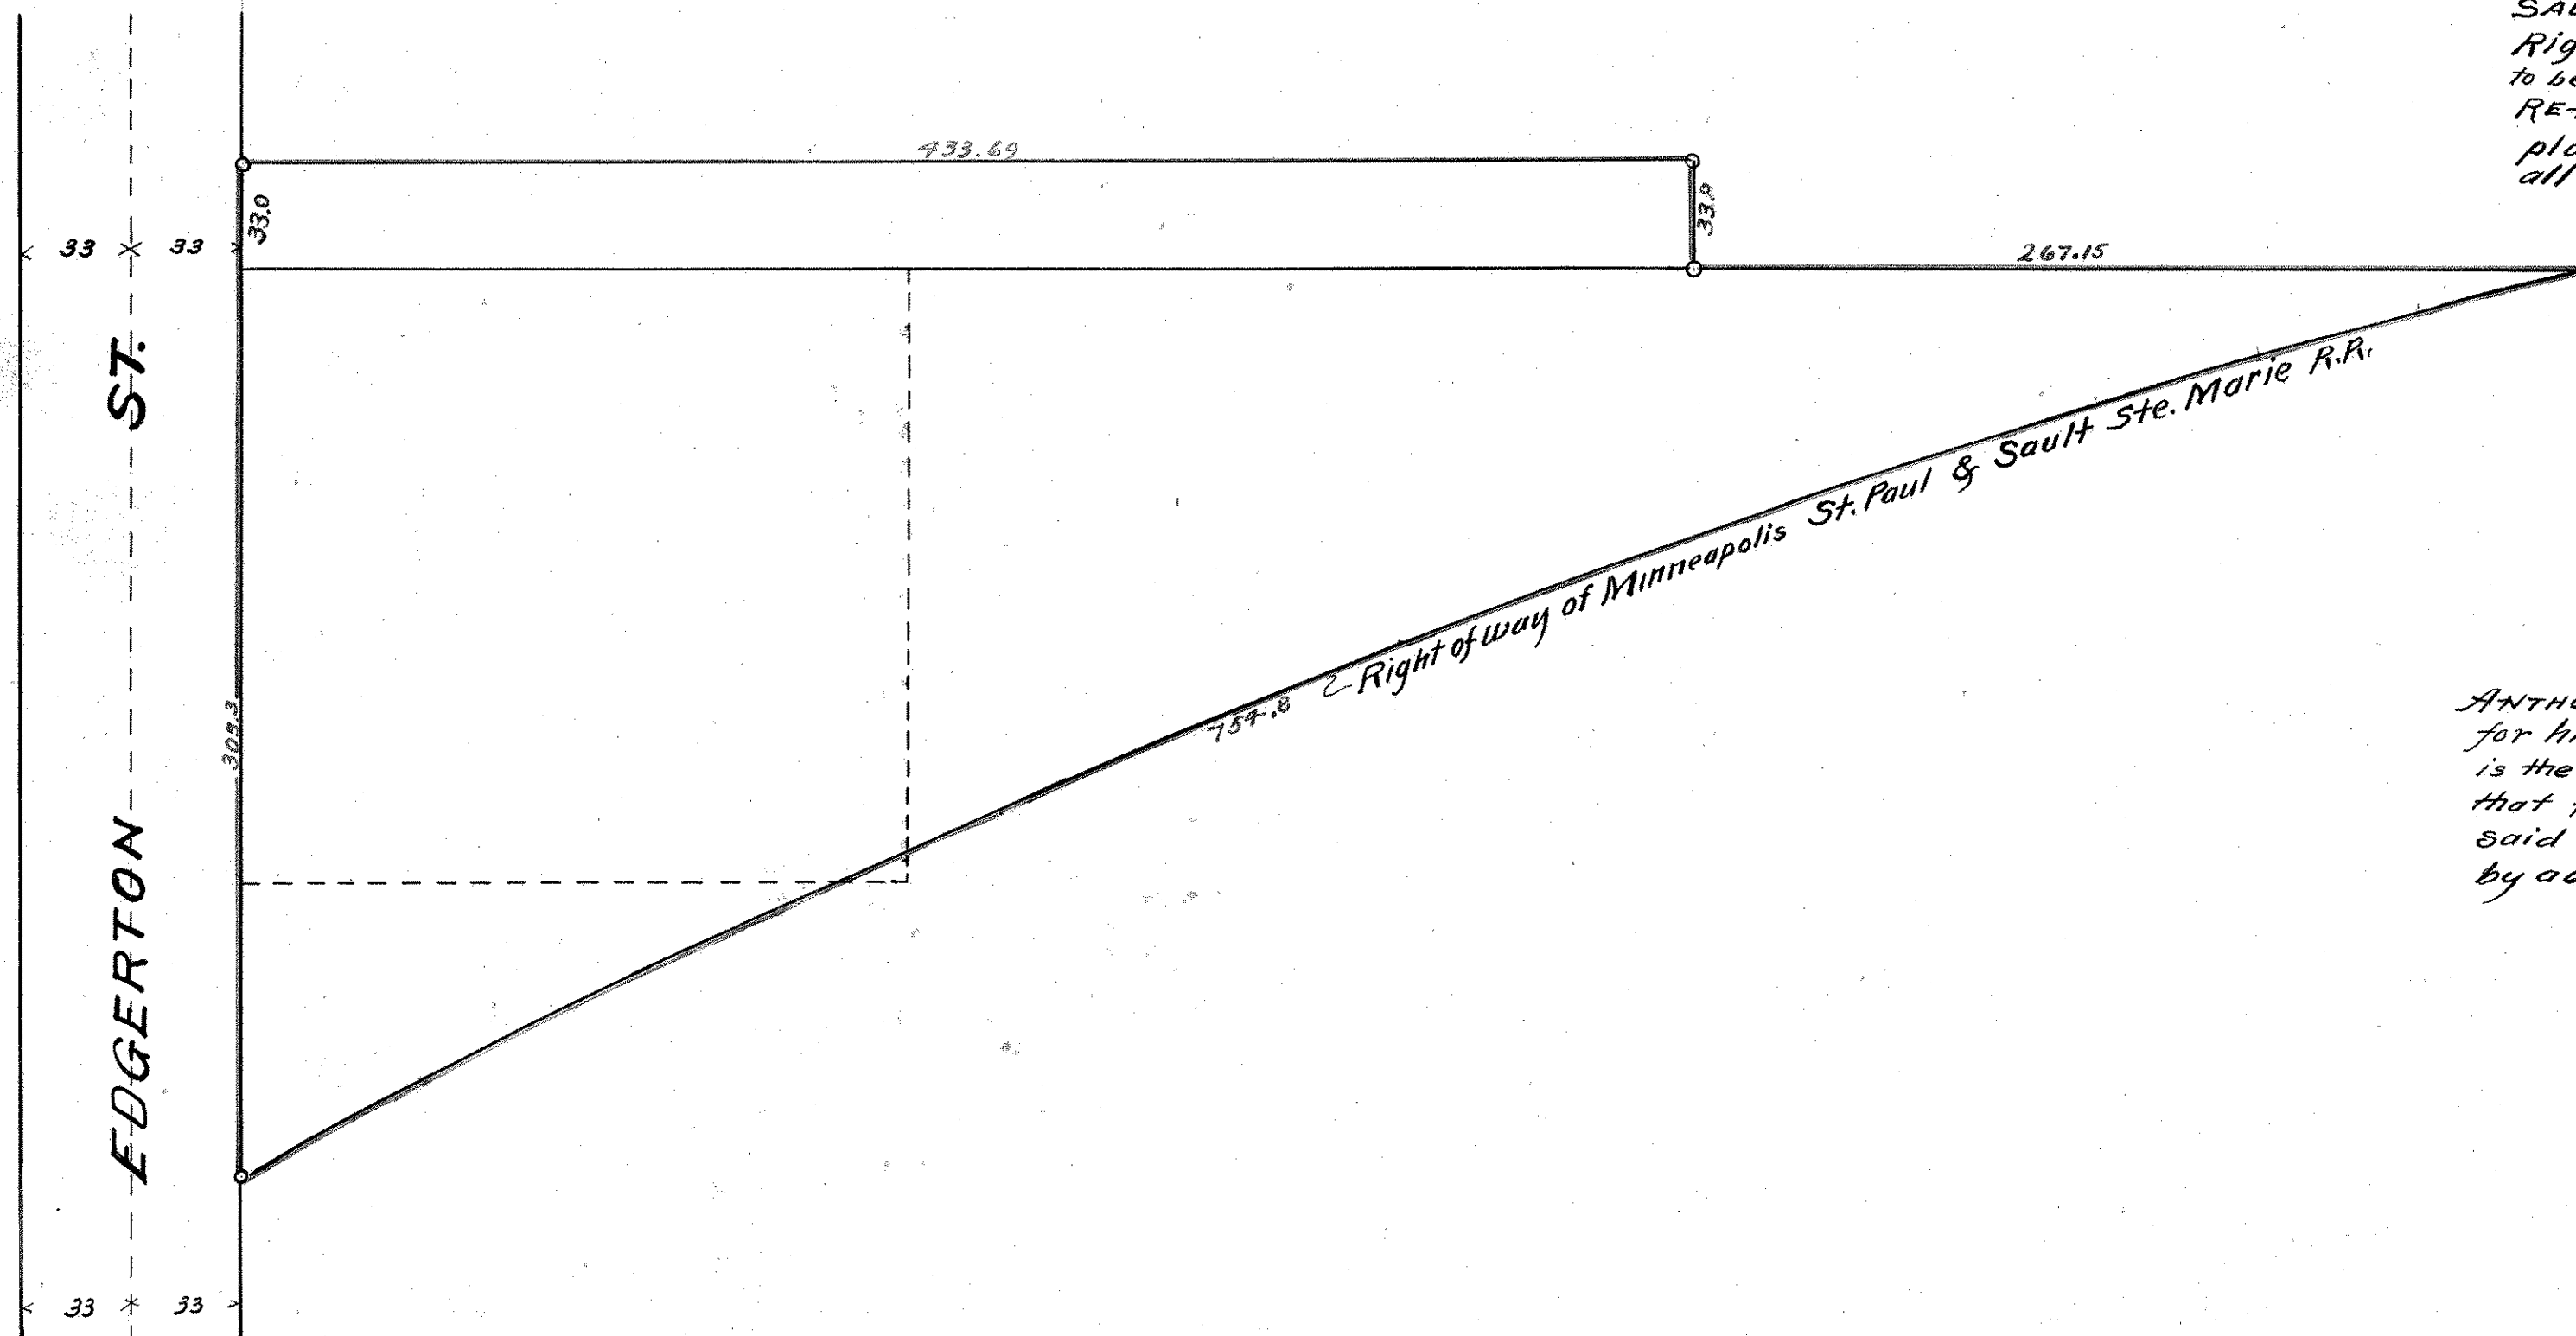

I hereby certify to having surveyed and platted the property as described on this map as "FOREST CEMETERY RE-ARRANGEMENT PLAT B," Ramsey County MINN; and have placed iron monuments at the corners as shown on this map and the same is correct.

F. J. Armstrong
Surveyor.

STATE OF MINNESOTA }
COUNTY OF RAMSEY. } On this 24th day of July 1914 personally appeared before the undersigned F. J. ARMSTRONG, to me well known and acknowledged that he executed the foregoing certificate as his own free act and deed

Geo. S. Barron
Notary Public, Ramsey Co. Minn.
My Commission Expires
Jan. 13, 1919

This is to certify that the FOREST CEMETERY Association, a corporation proprietors of that real estate described as follows. Commencing at the intersection of the Northernly Right of Way Line of the MINNEAPOLIS, ST. PAUL & SAULT STE MARIE RAILROAD and the East line of EDGERTON ST. thence North along the East line of EDGERTON ST. 305.3 ft. to a point thence East parallel with the North line of S.W. 1/4 of S.E. 1/4 of Section 17 Township 29 Range 22, 433.69 ft. to a point thence South parallel with the East line of EDGERTON STREET 33 ft. to the North line of the S.W. 1/4 of S.E. 1/4 of Section 17, Township 29 Range 22, thence East along the North line of the said 1/4-1/4 section 267.15 ft. to the intersection with the North 1/4 Right of Way Line of the MINNEAPOLIS, ST. PAUL and SAULT STE. MARIE RAILROAD, thence South Westerly along said North 1/4 Right of Way Line 754.8 ft. to point of commencement, have caused the same to be surveyed and platted and hereafter known as "FOREST CEMETERY RE-ARRANGEMENT, PLAT B." Ramsey County MINN. As shown by this plat, and hereby dedicate to the public and for the public use forever all streets as herein indicated

Witness our hands and seals this 24th day of July A.D. 1914.

In presence of
G. Henry
J. J. Maloney }
Anthony Ambrosini President
Theo. H. Menk Secretary

STATE OF MINNESOTA }
COUNTY OF RAMSEY. } On this 24th day of July A.D. 1914, personally appeared before me the undersigned ANTHONY AMBROSINI and THEO. H. MENK, who being duly sworn, did say each for himself that ANTHONY AMBROSINI is the PRESIDENT, and THEO. H. MENK is the SECRETARY of the FOREST CEMETERY ASSOCIATION, a corporation, that the seal affixed is the corporate seal of said corporation, and that said instrument was signed and sealed in behalf of said corporation by authority of its board of directors and as its own free act and deed.

Gilbert Henry
Notary Public
Ramsey County, Minn.
My Commission Expires Sept. 3-1915