


# REARRANGEMENT OF WHITE BEAR PARK RAMSEY COUNTY MINN

Scale 1"=300'

J. Plarsen, Surveyor,  
806 Phoenix Bldg, Mpls.

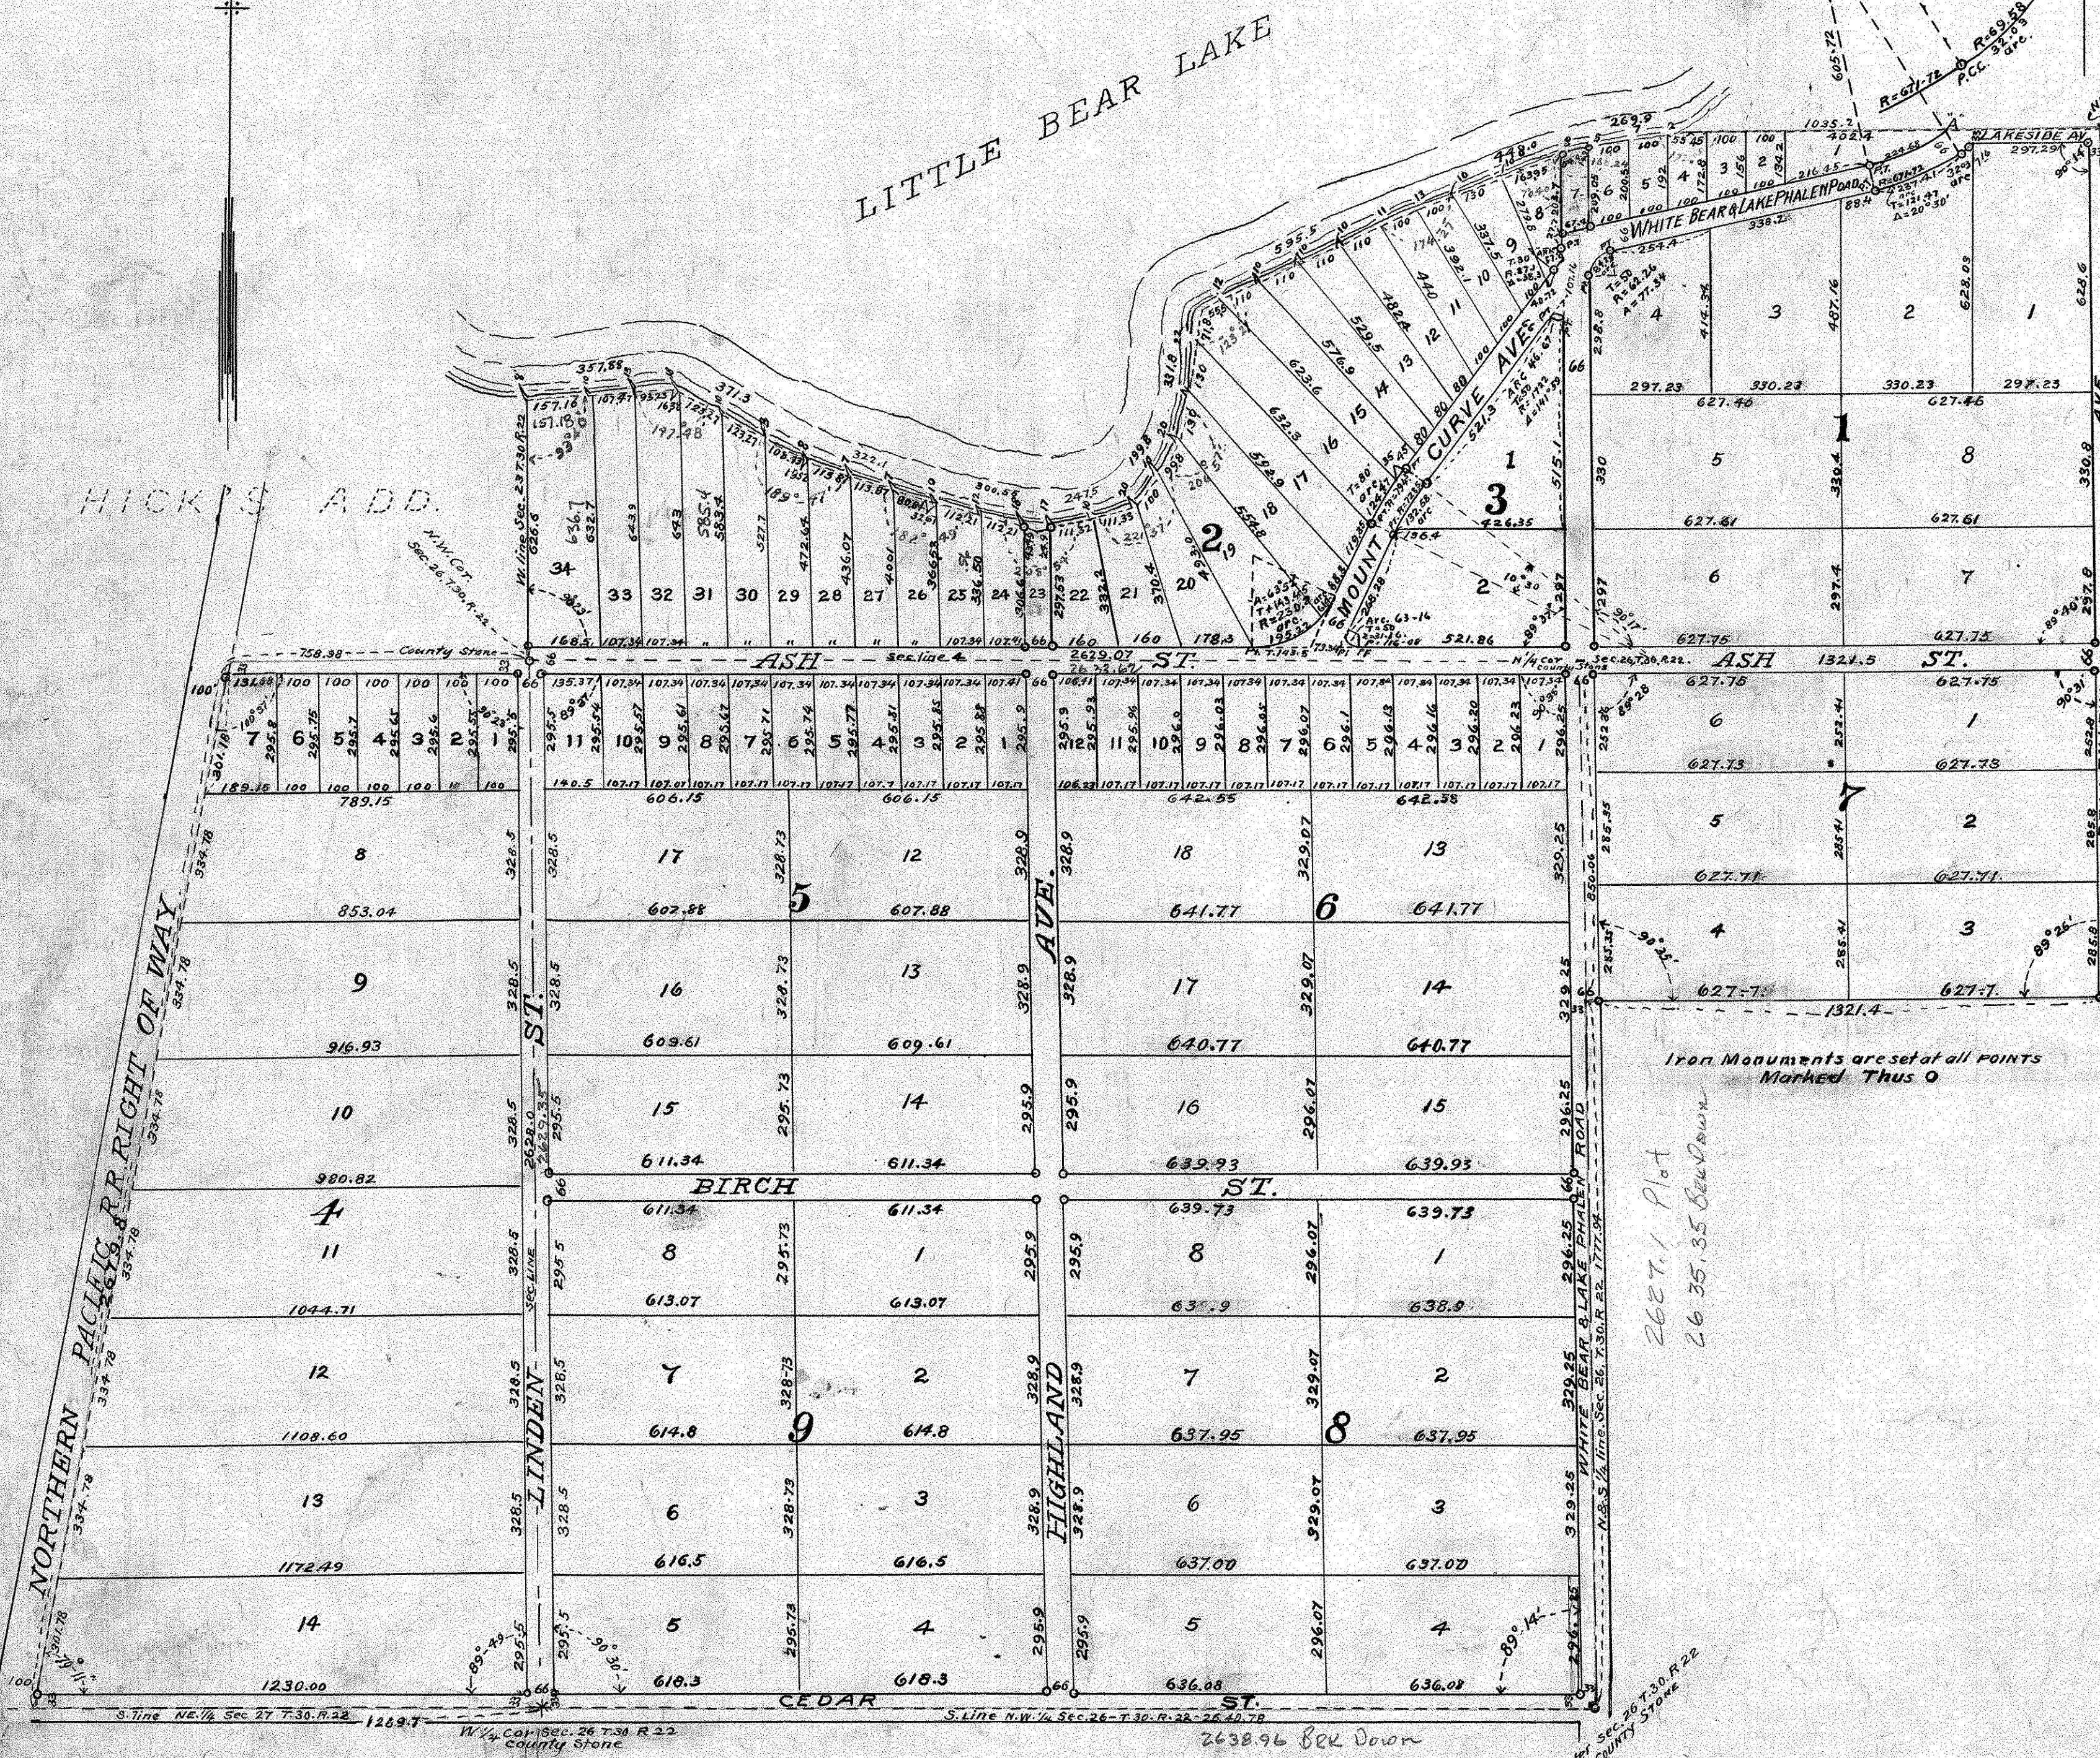

I hereby certify to having surveyed and plotted the property described on this map as REARRANGEMENT OF WHITE BEAR PARK and have placed iron monuments at the corners of each and every block as shown on this map and the same is correct.  
J. Plarsen  
Surveyor

State of Minnesota }  
County of Hennepin }  
On this 26<sup>th</sup> day of July A.D. 1914 personally appeared before the undersigned J. Plarsen to me well known and acknowledged that he executed the foregoing certificate as his own free act & deed  
E. Anderson  
Notary Public Oct 11<sup>th</sup> 1916  
Hennepin County Minn.

This is to certify that the Bankers Security Company a corporation existing under the laws of the State of South Dakota proprietor and W. J. Hoy mortgagee of All that part of the East one half (1/2) of the North East quarter (NE 1/4) of section twenty seven (27) lying east of the Right of Way of the Northern Pacific (R.R. Road) also all of the North West quarter (NW 1/4) and the North twenty six (26) acres of the Northwest quarter (NW 1/4) of the North East quarter (NE 1/4) section twenty six (26), also the Southwest quarter (SW 1/4) of the South East quarter (SE 1/4) and that part of the South one half (1/2) of the South West quarter (SW 1/4) section twenty three (23) lying south of LITTLE BEAR LAKE so called all in Township thirty (30) Range twenty two (22), have caused the same to be surveyed and plotted and hereafter known as REARRANGEMENT OF WHITE BEAR PARK as shown by this plot and hereby dedicate to the public and for public use forever all the Streets and Avenues as herein indicated. In witness whereof said Bankers Security Company has caused this certificate to be signed by G. Houston its President & George A. Rhame its secretary and its corporate seal to be hereunto affixed and has hereunto set his hand this 26 day of Feb. A.D. 1915

In presence of  
W. J. Hoy  
John Kubby  
E. Anderson  
Armed Freeman  
E. M. Carlson  
W. J. Hoy } us to W. J. Hoy  
BANKERS SECURITY COMPANY.  
Gus S. Houston  
President  
George A. Rhame  
Sec. Treas  
W. J. Hoy

State of Minnesota }  
County of Hennepin }  
On this 26<sup>th</sup> day of Feb. A.D. 1915 personally came before me, the undersigned, G. S. Houston and George A. Rhame to me well known and acknowledged that they are respectively the President and Secretary of the Bankers Security Company, the Corporation named in the foregoing instrument, that the above instrument was executed by them by authority of its board of directors that the seal affixed thereto is the corporate seal of said corporation and they acknowledged that they executed the foregoing instrument as the free act and deed of said corporation.

Armed Freeman  
Notary Public Jan 8, 1919  
Hennepin County, Minn.

State of Minnesota }  
County of Hennepin }  
On this 26 day Feb. A.D. 1915 personally came before me W. J. Hoy to me well known and acknowledged that he executed the foregoing certificate as his own free act and deed.  
W. J. Hoy  
Notary Public.

Accepted and approved this day of A.D. 1915  
George E. Herrold  
Charles H. Bronson } Plot Commissioners.  
Jas. W. Jordan  
Will Ross } Commissioner of Public Works.

Passed by the Board of County Commrs June 7-1915  
Geo. J. Pies  
County Auditor  
Ramsey County Minn

Recorded June 21<sup>st</sup> 1915  
Abstract #

Iron Monuments are set at all points  
Marked Thus O

2627.1 Plot  
26 35.35 824 Down

2638.96 824 Down

5 1/2 Sec. 27 T. 30. N. 22  
129.97  
1 1/2 Cor. 1800. 26 T. 30. R. 22  
County Stone

5 1/2 Sec. 27 T. 30. N. 22  
County Stone