


HIGHWOOD HEIGHTS

RAMSEY CO., MINN.
Scale: 100 ft. per inch.

F.J. Armstrong, Surveyor.

o Indicates Iron.

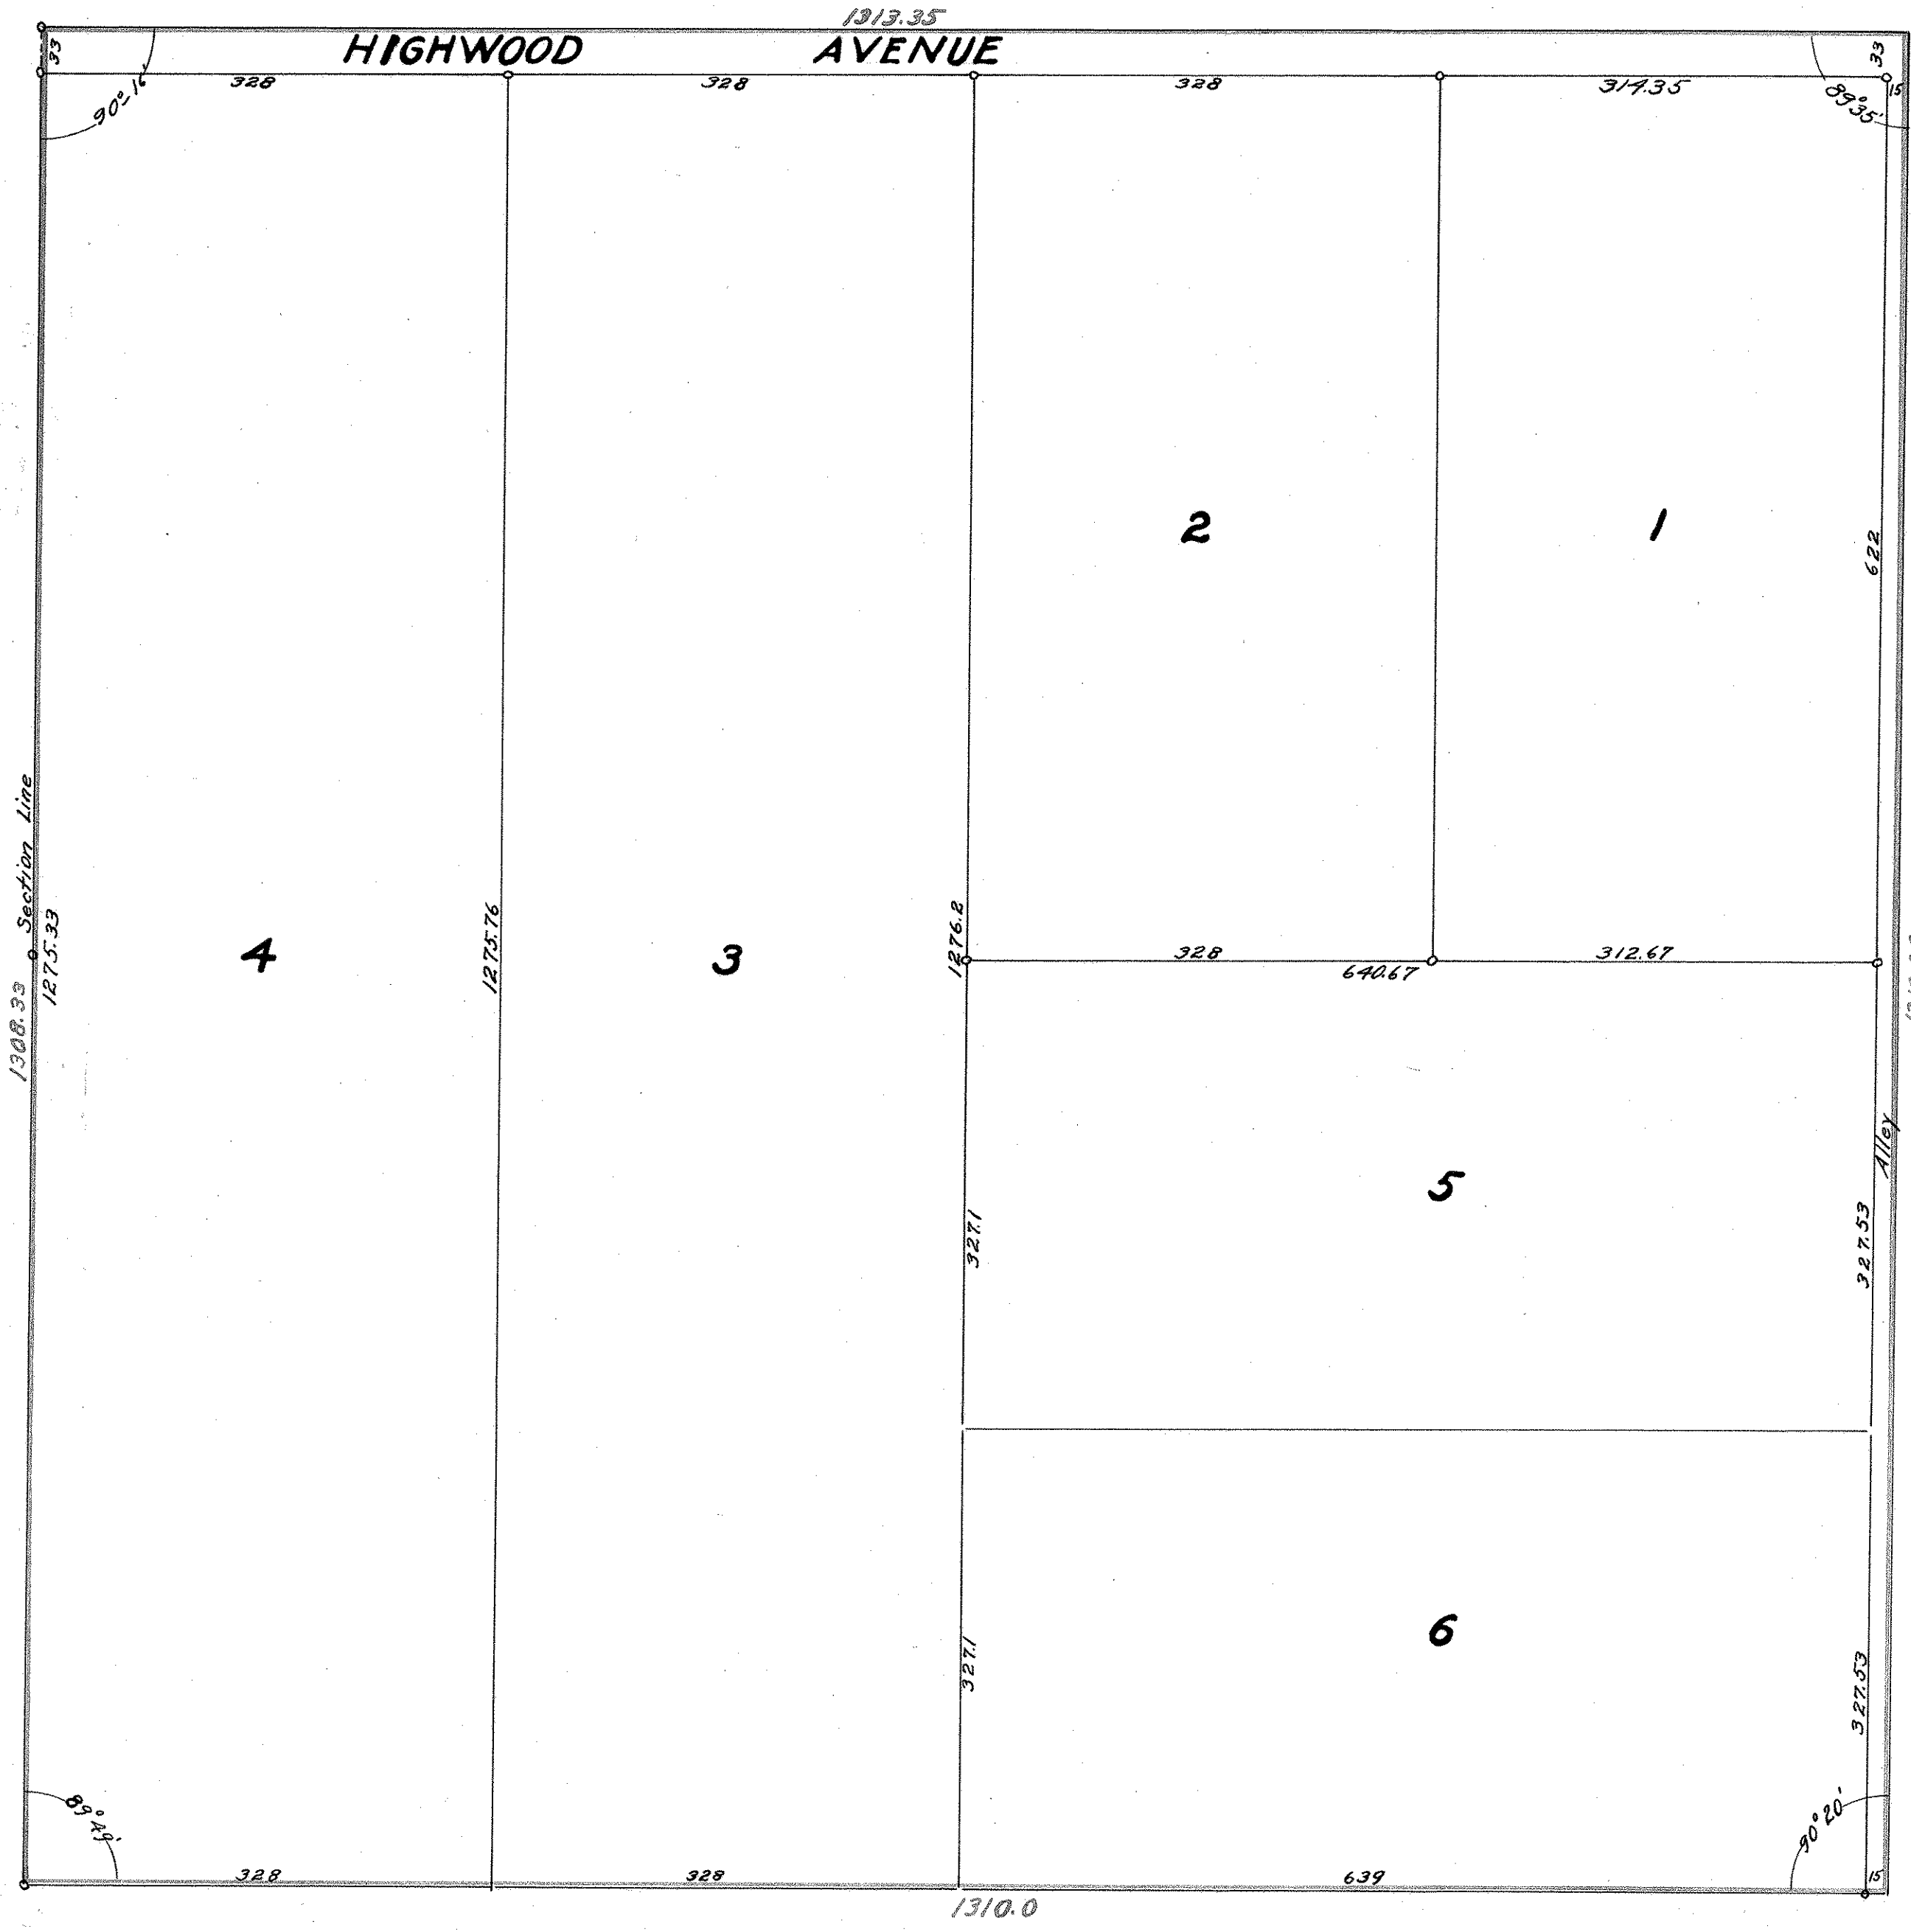

I hereby certify to having surveyed and platted the property as described on this map as, Highwood Heights and have placed monuments at the corners as shown on this map and the same is correct.

F. J. Armstrong
Surveyor

State of Minnesota }
County of Ramsey } On this 17th day of January, 1917, personally appeared before me the undersigned F.J. Armstrong, to me well known, and acknowledged that he executed the foregoing certificate as his own free act and deed.

Chester L. Caldwell
Notary Public, Ramsey Co., Minn.
My commission expires May 28, 1920.

This is to certify that Albert M. Lawton and Angelica Lawton, his wife, proprietors of the N.W. 1/4 S.W. 1/4 Sec 13 T.28 R.22, have caused the same to be surveyed and platted and hereafter known as HIGHWOOD HEIGHTS, as shown by this plat and hereby dedicate to the public and for the public use forever, all the streets, avenues and alleys as herein indicated.

Witness our hands and seals this 17th day of January 1917

In the presence of
J. D. Menger
E. W. Menger

Albert M. Lawton
Angelica Lawton

State of Minnesota }
County of Ramsey } On this 17th day of January 1917 personally appeared before me the undersigned Albert M. Lawton and Angelica Lawton, his wife to me well known and they acknowledged that they executed the foregoing certificate as their own free act and deed.

James D. Menger
Notary Public, Ramsey Co.
My Commission expires July 6, 1921.

Accepted and approved this 28th day of May 1917

George B. Fenwick
Charles H. Bronson } Plat Commissioners.
James W. Jordan
W. R. Foss } Commissioner of Public Works.

Accepted and approved by the Board of County Commissioners of Ramsey Co. Minn. this 28th day of May 1917.

Geo. J. Pies
County Auditor