


NIELSEN'S GARDEN LOTS

Scale 100 Feet per inch
o Indicates iron.

Ralston J. Markoe Surveyor.

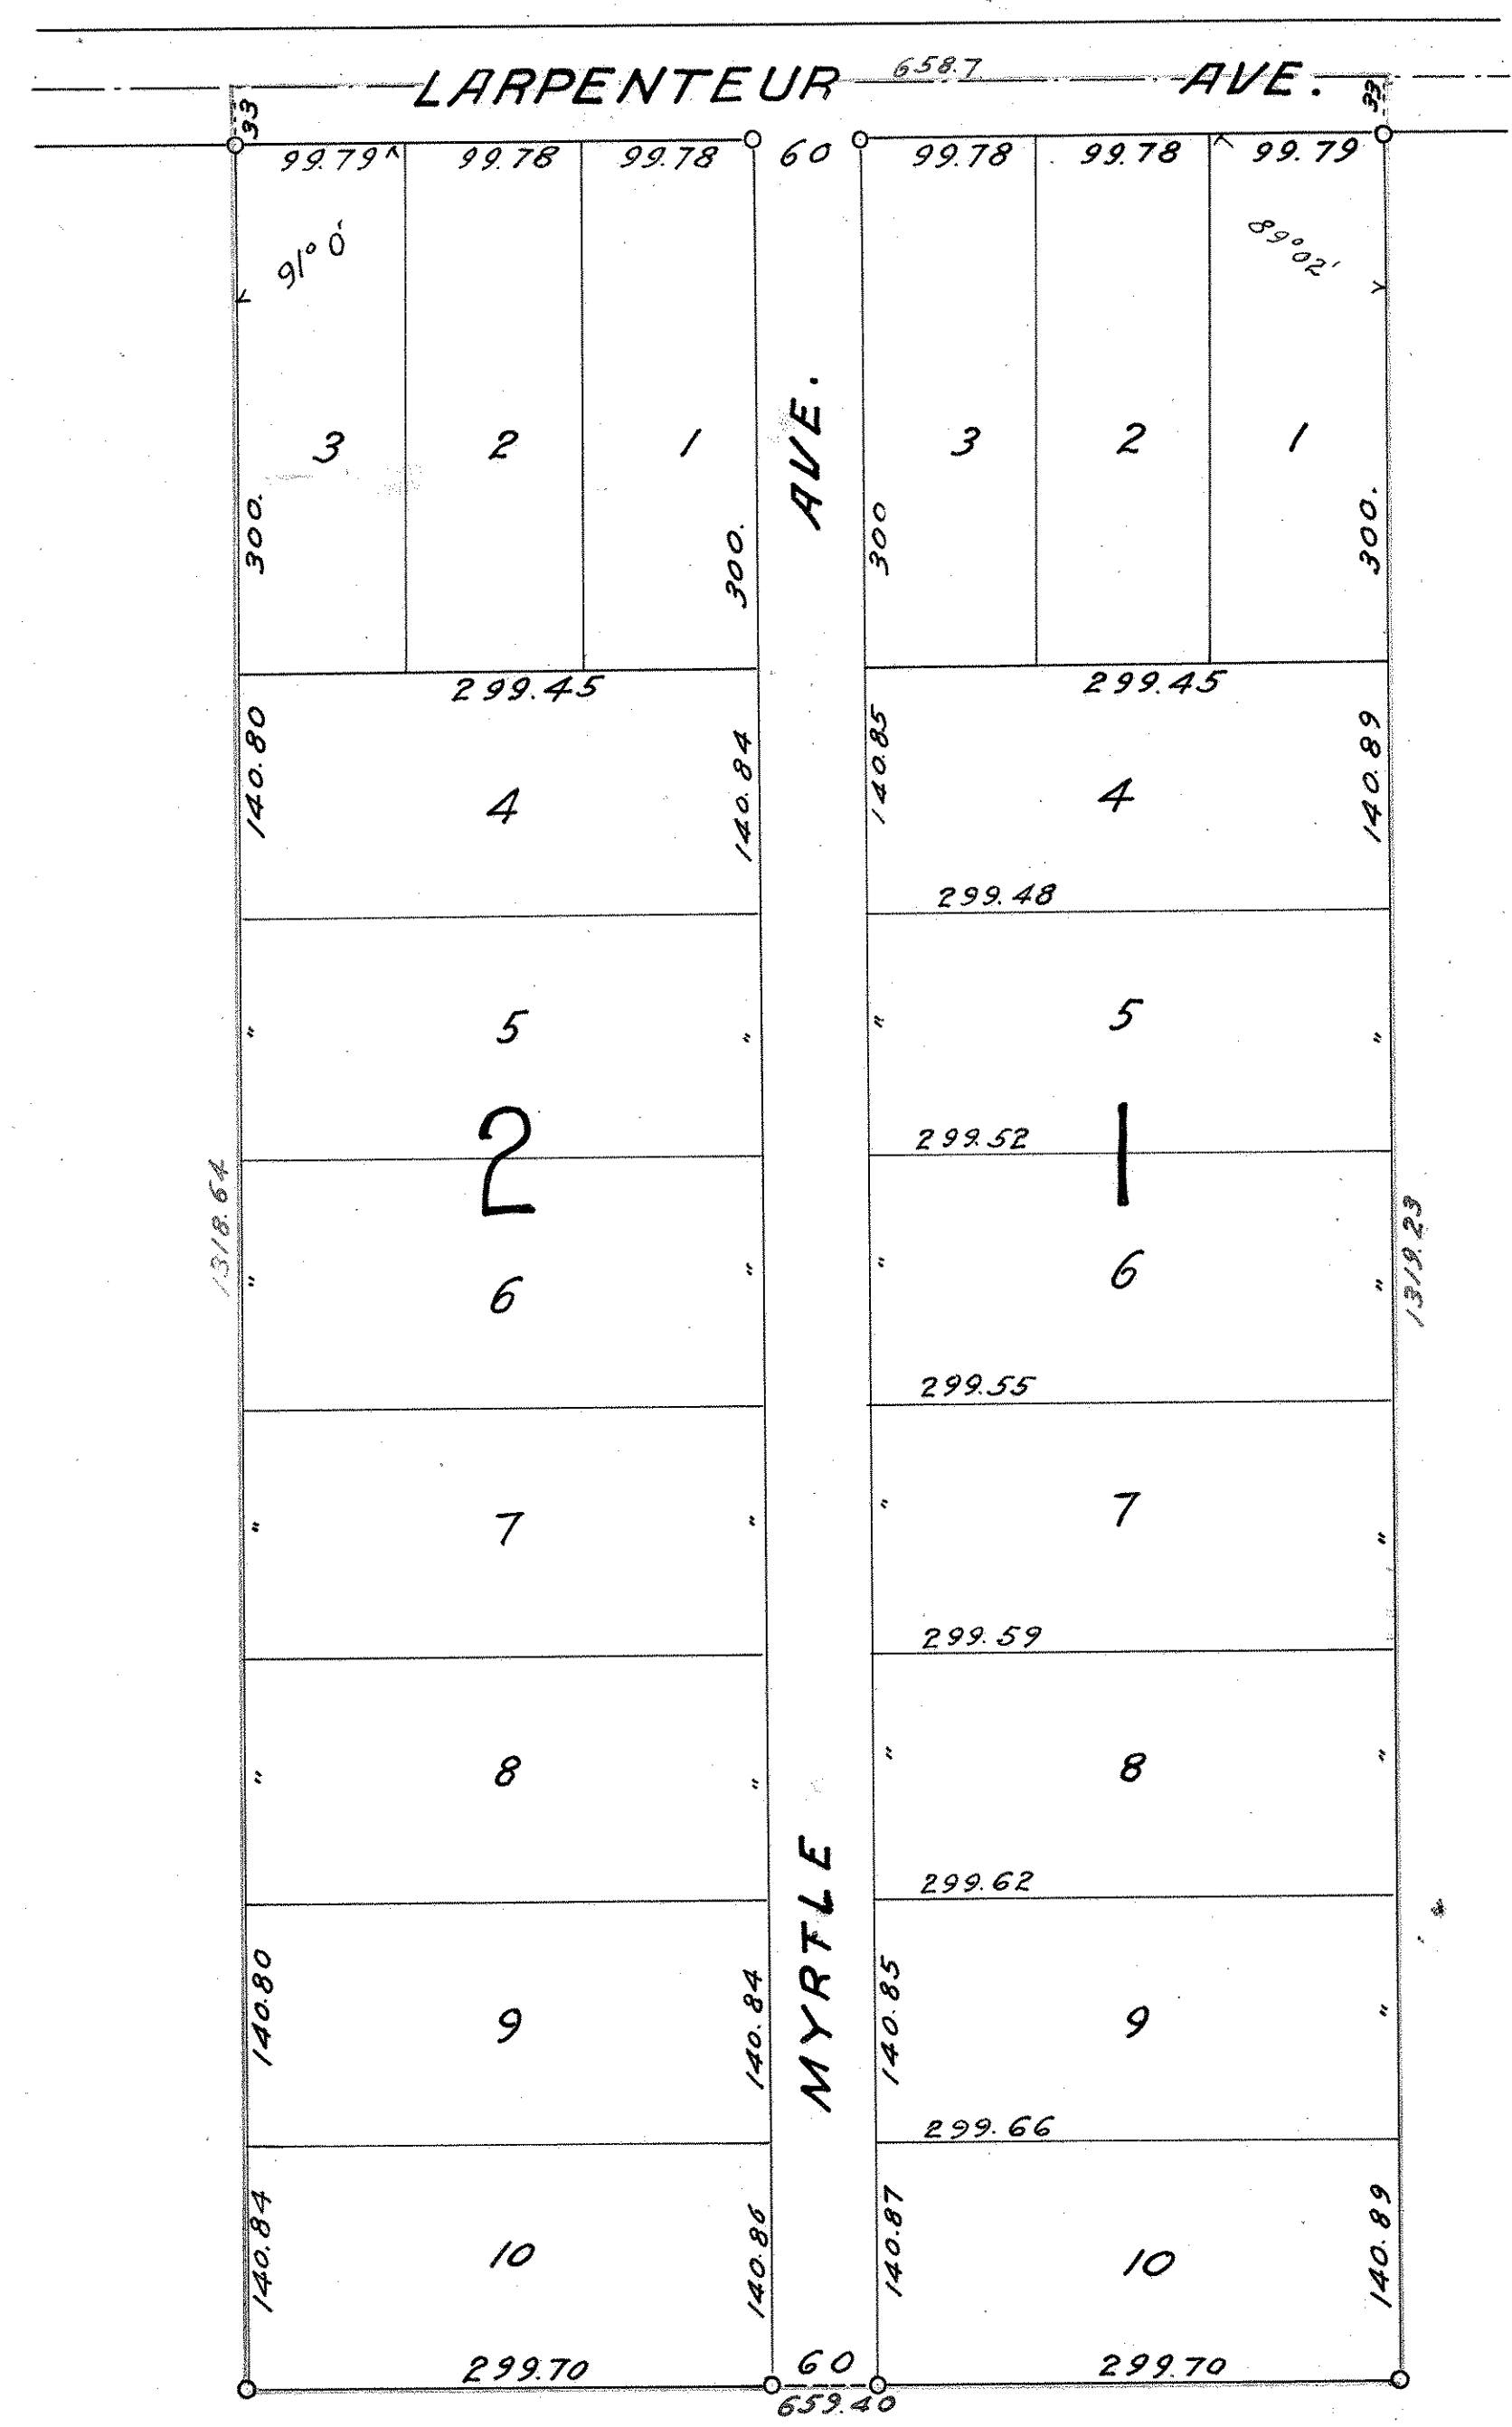

I hereby certify to having surveyed and platted the property described on this map as Nielsen's Garden Lots and have placed irons at the corners as hereon indicated and the same is correct.

Ralston J. Markoe
Surveyor.

State of Minnesota } On this 16th day of
County of Ramsey } December A.D. 1921
personally appeared before the undersigned
Ralston J. Markoe, to me well known
and acknowledged that he executed the
foregoing certificate as his own free act
and deed.

Daniel M. Kelly
Notary Public, Ramsey Co., Minn.
My Commission expires, Feb. 2nd 1923.

This is to certify that Frederick O. Nielsen and Marie Nielsen his wife proprietors of the East half (E 1/2) of the North west quarter (NW 1/4) of the Northwest quarter (NW 1/4) of section Twenty four (24) Town Twenty nine (29) Range Twenty two (22) in the County of Ramsey and State of Minnesota, have caused the same to be surveyed and platted and hereafter known as, Nielsen's Garden Lots, as shown by this plat and hereby dedicate to the public and for public use forever, all the streets and avenues as herein indicated.

Witness our hands and seals this 6th day of April 1922

In presence of
A. M. Habberstad
Arthur M. Habberstad }
Frederick O. Nielsen
Mrs. Marie Nielsen

State of Minnesota } On this 6th day of April A.D. 1922 personally
County of Ramsey } came before me the undersigned, Frederick O. Nielsen
and Marie Nielsen, his wife, to me well known and they acknowledged that
they executed the foregoing certificate as their own free act and deed.

N. M. Habberstad
Notary Public, Ramsey Co., Minn.
My Commission expires, September 27th 1927

Accepted and approved this 17th day of April A.D. 1922

George R. Kunda
Charles H. Bronson } Plat
Jas. Jordan } Commissioners
H. C. Wenzel } Commissioner of Public Works.

Accepted by the Board of County Commissioners for the County of Ramsey, State of Minnesota on the 1st day of May A.D. 1922

Dr. J. J. Jura
County Auditor.

RECORDED - MAY - 12 - 1922