

X this part only


LANE'S CAMP PHALEN

RAMSEY COUNTY, MINN.

F. J. ARMSTRONG
SURVEYOR

o indicates monument

Scale 100 ft. per inch

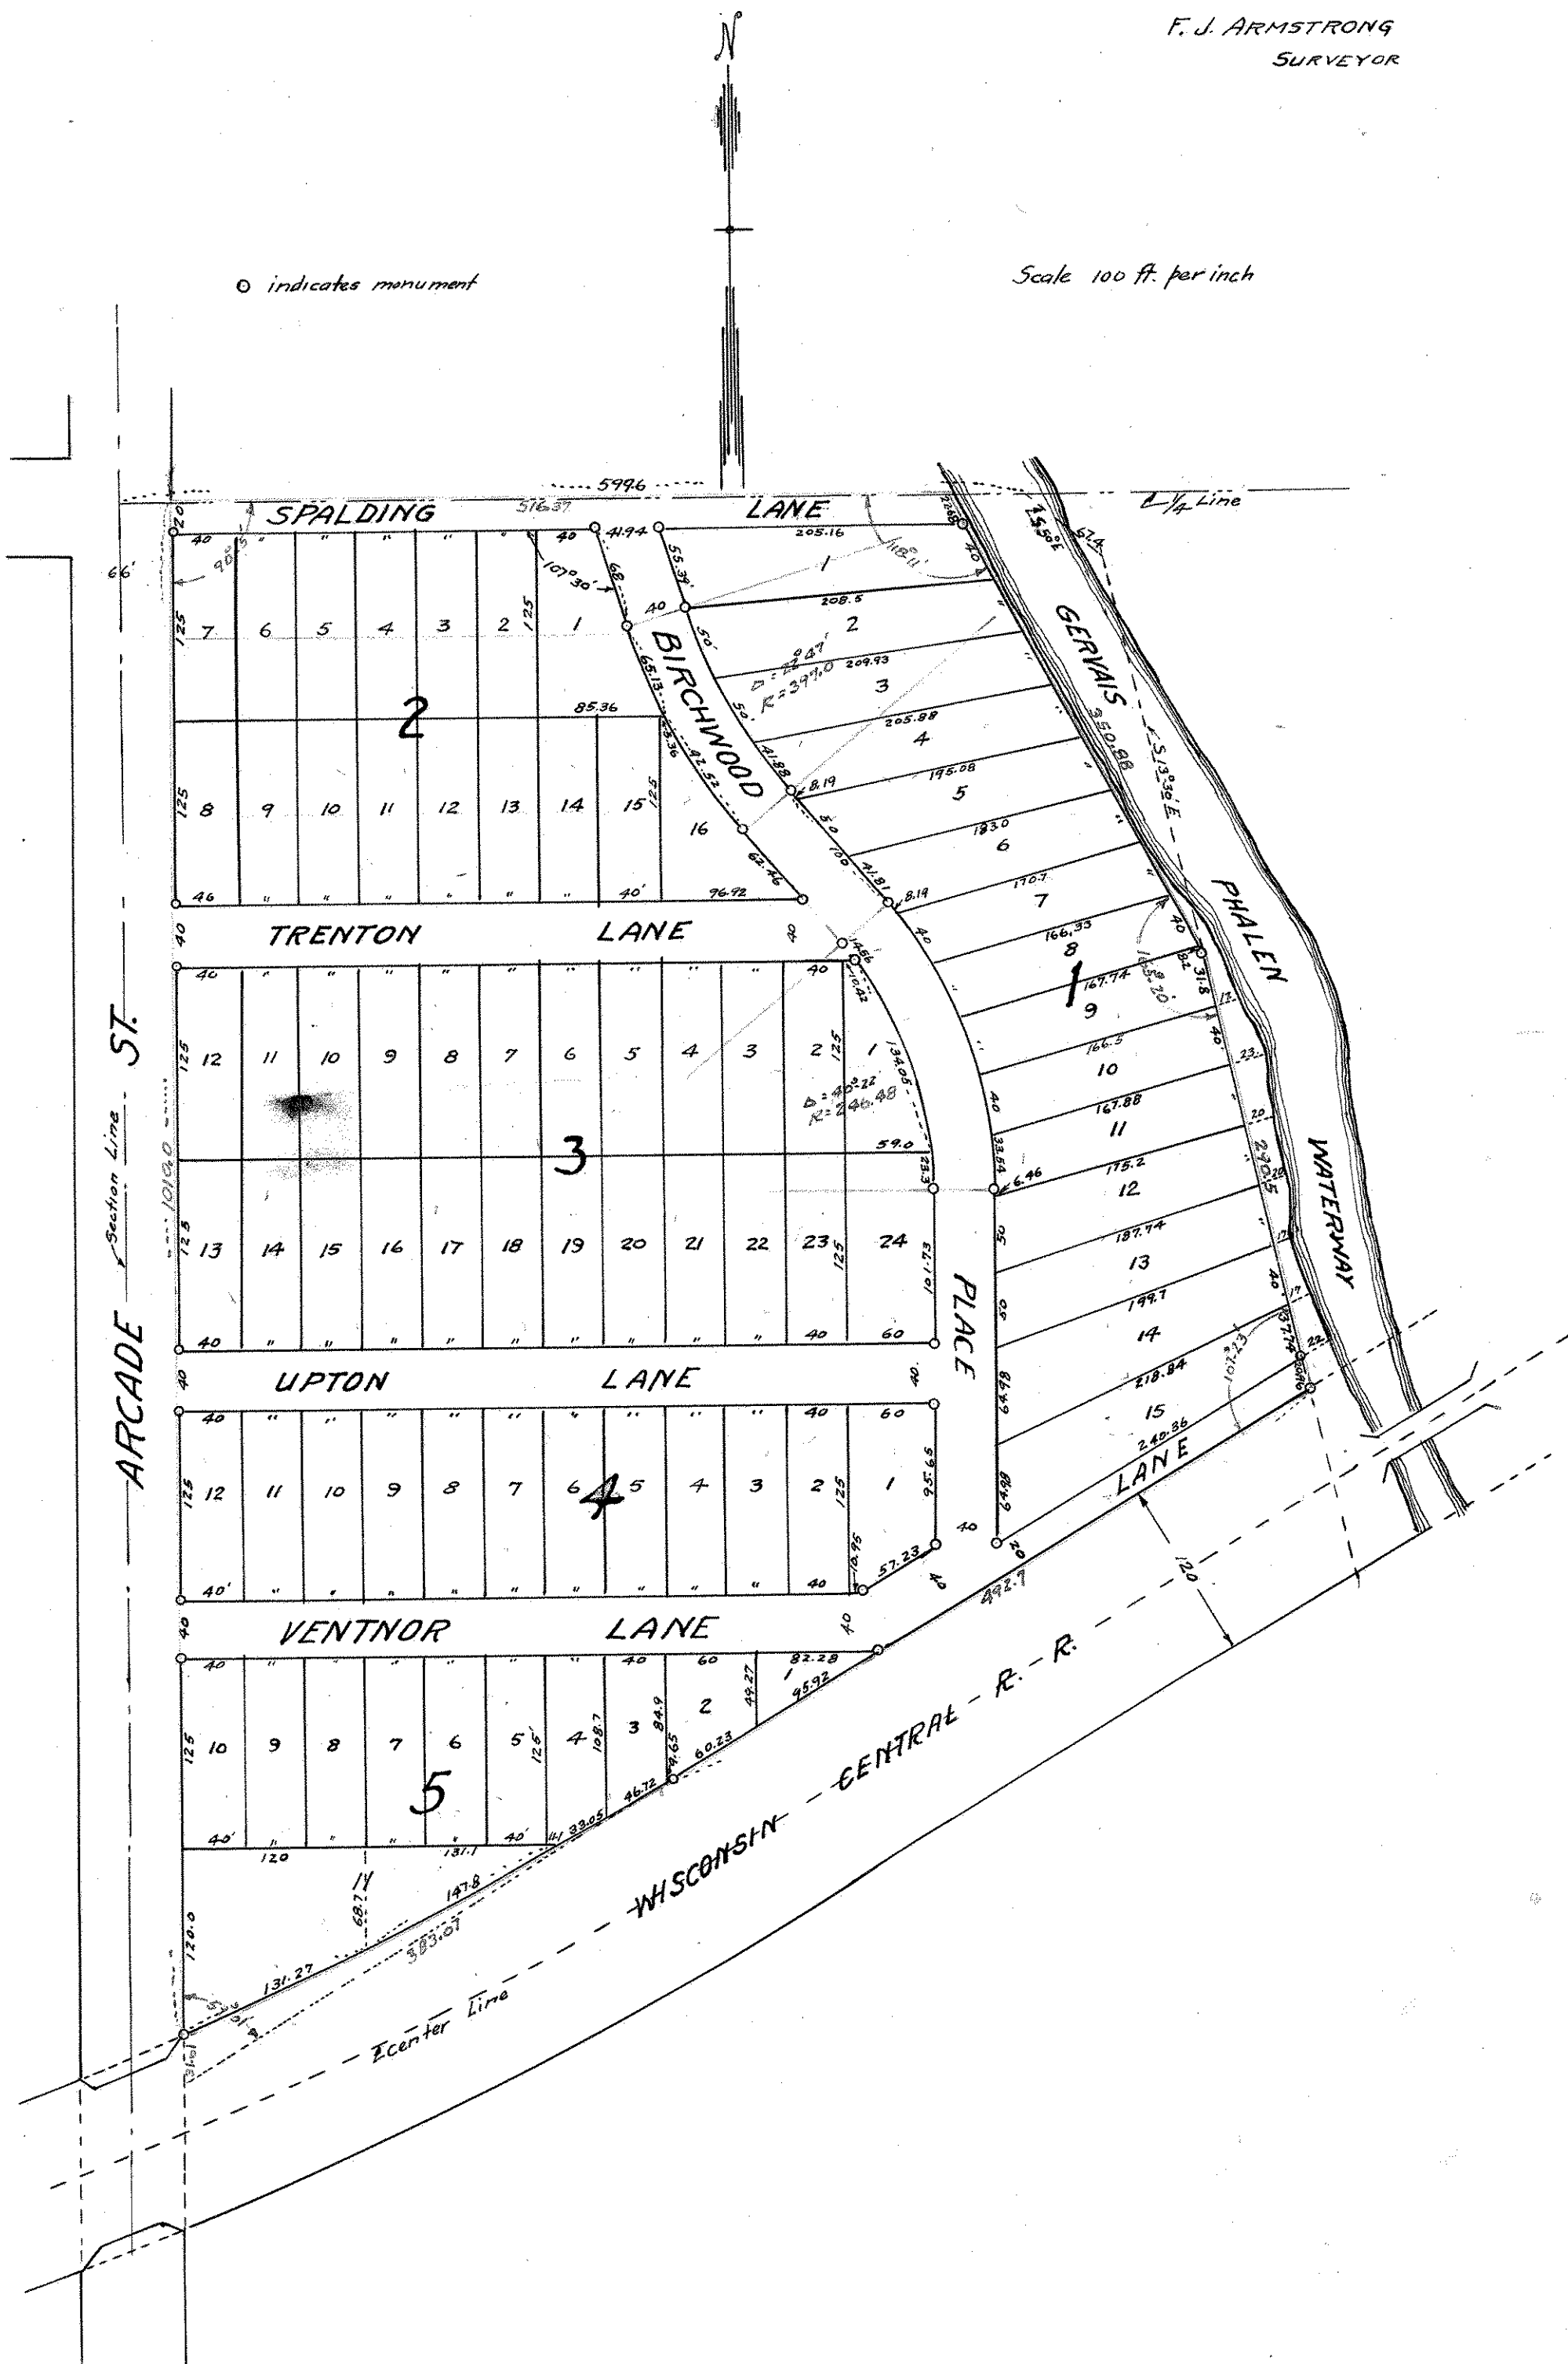

I hereby certify to having surveyed and platted the property described on this map as LANE'S CAMP PHALEN, an addition to Ramsey Co. Minn., and have placed monuments at the corners as shown on this map, and the same is correct.

F. J. Armstrong
Surveyor

State of Minnesota } On this 19th day of April A.D. 1922, personally
County of Ramsey } ss appeared before the undersigned, F. J. Armstrong, to me well known,
and acknowledged that he executed the foregoing certificate as his own free
act and deed.

Chester L. Caldwell
CHESTER L. CALDWELL,
Notary Public, Ramsey County, Minn.
My Commission expires Aug. 25th 1927.

This is to certify that James D. Armstrong, and Mary B. Armstrong, his wife, owners of the following described property, situated in Ramsey County, Minn. to wit: The Northwest 1/4 of the Southwest 1/4 of Section 16 Town 29 Range 22, lying Northerly of the Wisconsin Central R.R. Right of Way; Westerly of the Gervais - Phalen Waterway, and Westerly of the land deeded to the City of St. Paul, and recorded in Book 464 Deeds Page 229; have caused the same to be surveyed and platted, and hereafter known as LANE'S CAMP PHALEN, Ramsey Co. Minn., and hereby dedicate to the public, and for the public use forever, all avenues, streets, roads and lanes as hereon indicated.

Witness our hands and seals this 19th day of April A.D. 1922.

In presence of
Walter E. Kuntze
Carlford F. Hansen
Mary B. Armstrong

State of Minnesota } ss On this 19th day of April A.D. 1922, personally
County of Ramsey } appeared before the undersigned, James D. Armstrong and
Mary B. Armstrong, his wife, to me well known, and acknowledged that they
executed the foregoing certificate as their own free act and deed.

Walter E. Kuntze
WALTER E. KUNTZE
Notary Public, Ramsey County, Minn.
Residing at Saint Paul, Minn.
My Commission expires August 14th 1923

Accepted and approved this 19th day of May A.D. 1922
George H. Rosend
Charles H. Brownson
James J. Jordan Plat Commissioner

H. Wenzel Commissioner of Public Works
Accepted and approved by the Board of County Commissioners
for the County of Ramsey, State of Minnesota on
this 1st day of May A.D. 1922
Geo. J. Pils County Auditor

Recorded May 17, 1922