


PATNODE'S SUBDIVISION

Ramsey Co. Minn.

Jens Pedersen Surveyor.

o Indicates Iron
Scale 30 Feet per inch

E. & W. 1/4 Sec. Line of Sec. 36, T. 30, R. 23.

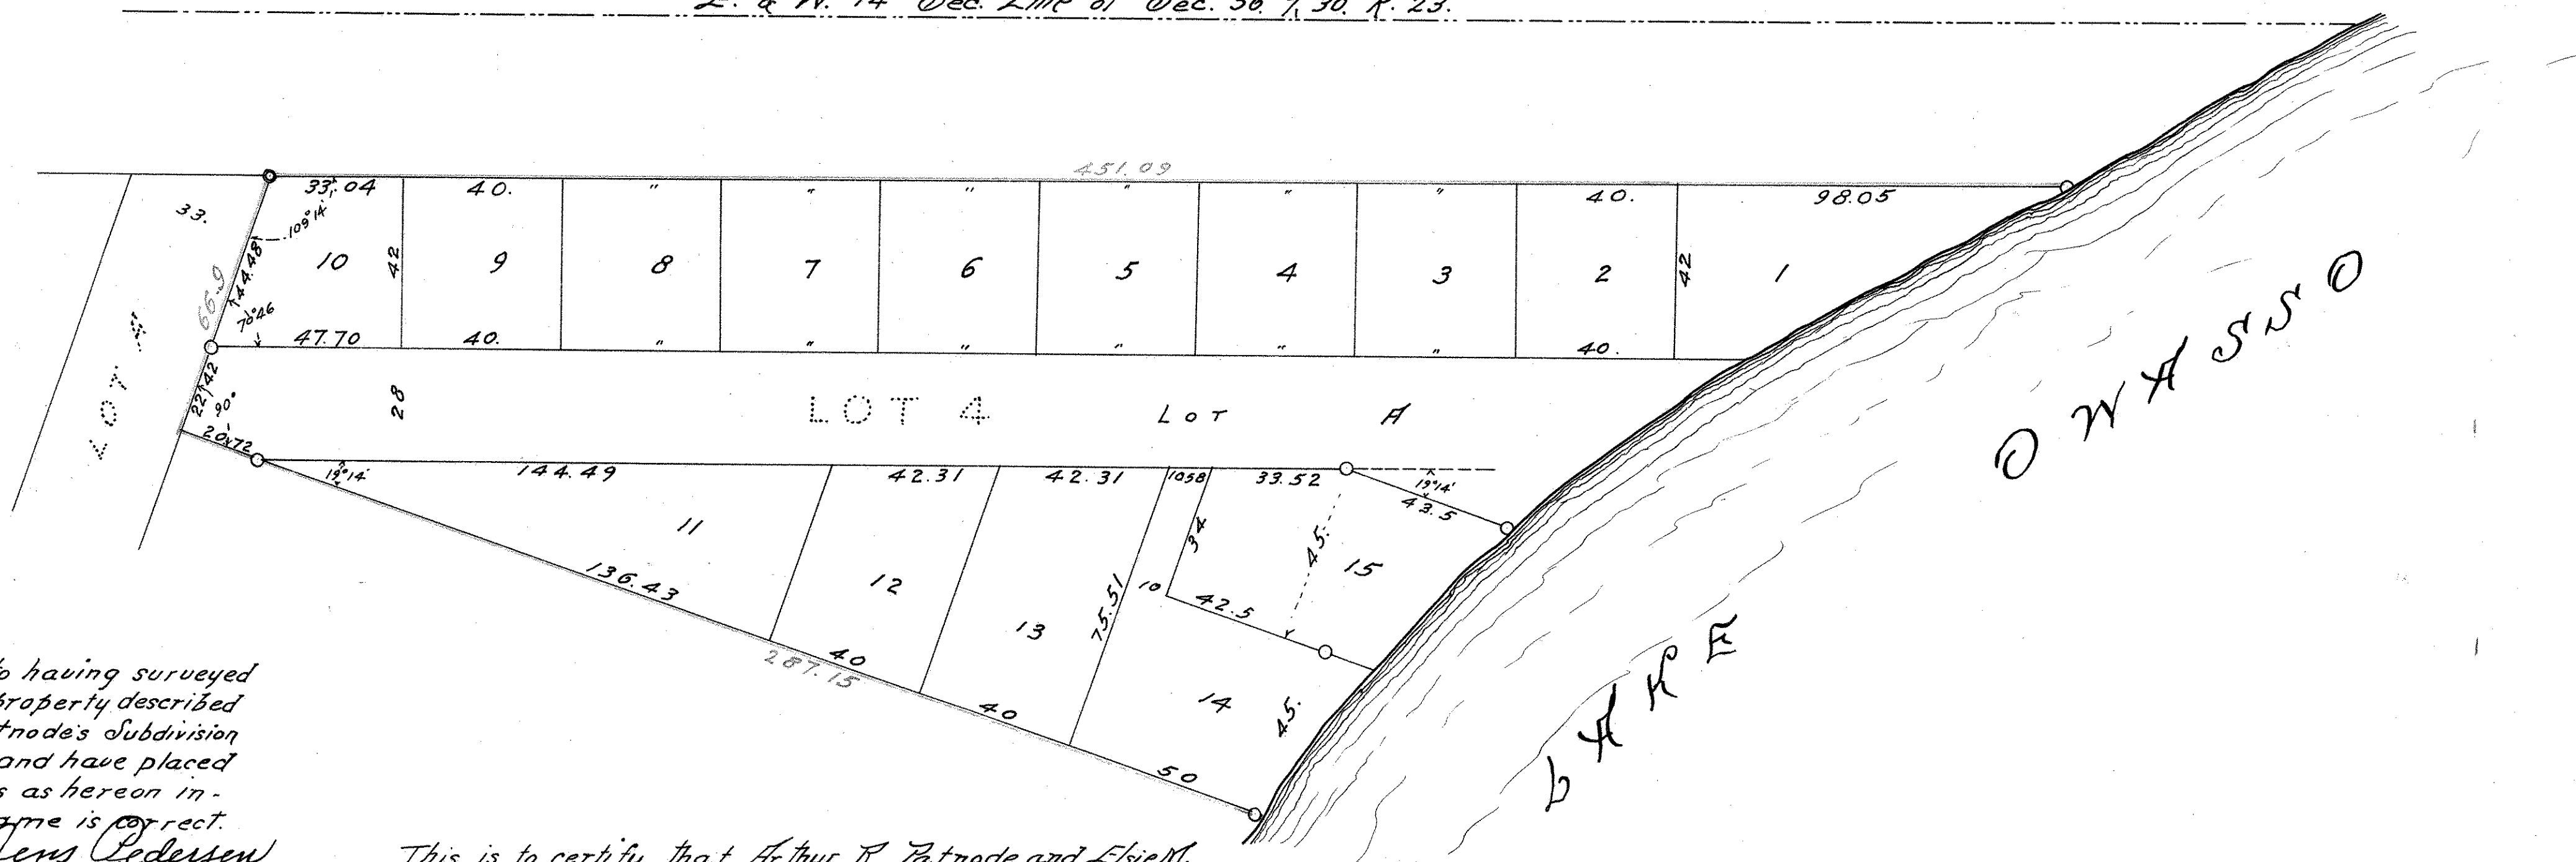

I hereby certify to having surveyed and platted the property described on this map as Patnode's Subdivision Ramsey Co, Minn, and have placed irons at the corners as hereon indicated and the same is correct.

Jens Pedersen
Surveyor.

State of Minnesota }
County of Ramsey } On this 29th day of June A.D. 1922, personally appeared before the undersigned Jens Pedersen, to me well known and acknowledged that he executed the foregoing certificate as his own free act and deed.

Notary Public, Ramsey Co, Minn
My Commission expires June 13, 1928

This is to certify that Arthur R. Patnode and Elsie M. Patnode his wife, proprietors and Citizens State Bank of St. Paul, Mortgagee, of Lot 4 Lake Owasso Heights, Ramsey Co, Minn, have caused the same to be surveyed and platted and hereafter known as Patnode's Subdivision, Ramsey Co, Minn, as shown by this plat and hereby dedicate to the public and for public use forever, all streets & alleys as herein indicated.

Witness our hands and seals this 24th day of July 1922.

In presence of
Geo. C. Lambert

Geo. C. Lambert
of Woodland

By
Arthur R. Patnode
Elsie M. Patnode
Citizens State Bank of St. Paul,
President
and
John M. Hanson
Cashier.

State of Minnesota }
County of Ramsey } On this 24th day of July 1922, before me personally appeared D. D. Clark and John M. Hanson to me personally known who being each by me duly sworn, they did say that they are respectively the President and Cashier of Citizens State Bank of St. Paul (a Minnesota corporation), the corporation named in the foregoing instrument and that the seal affixed to said instrument is the corporate seal of said corporation, and that said instrument was signed and sealed in behalf of said corporation by authority of its board of directors and said D. D. Clark and John M. Hanson acknowledged said instrument to be the free act and deed of said corporation.

Notary Public, Ramsey Co, Minn.
My Commission expires July 19, 1929

State of Minnesota }
County of Ramsey } On this 24th day of July A.D. 1922 personally came before me the undersigned, Arthur R. Patnode and Elsie M. Patnode his wife to me well known and they acknowledged that they executed the foregoing certificate as their own free act and deed.

Geo. C. Lambert
Notary Public, Ramsey Co, Minn
My Commission expires July 19, 1929

Accepted and approved by the Board of County Commissioners of the County of Ramsey, State of Minn. on the 31st day of July A.D. 1922
Geo. J. Riis
County Auditor.

Accepted and approved this day of A.D. 1922
Charles A. Brownson } Plat
James J. Jensen } Commissioners
Commissioners of Public Works.

Recorded Aug. 10, 1922
Torrens # 54310