


INTERLACHEN GARDENS

RAMSEY CO. MINN.

○ Indicates Monument.
Scale 100ft. per inch.

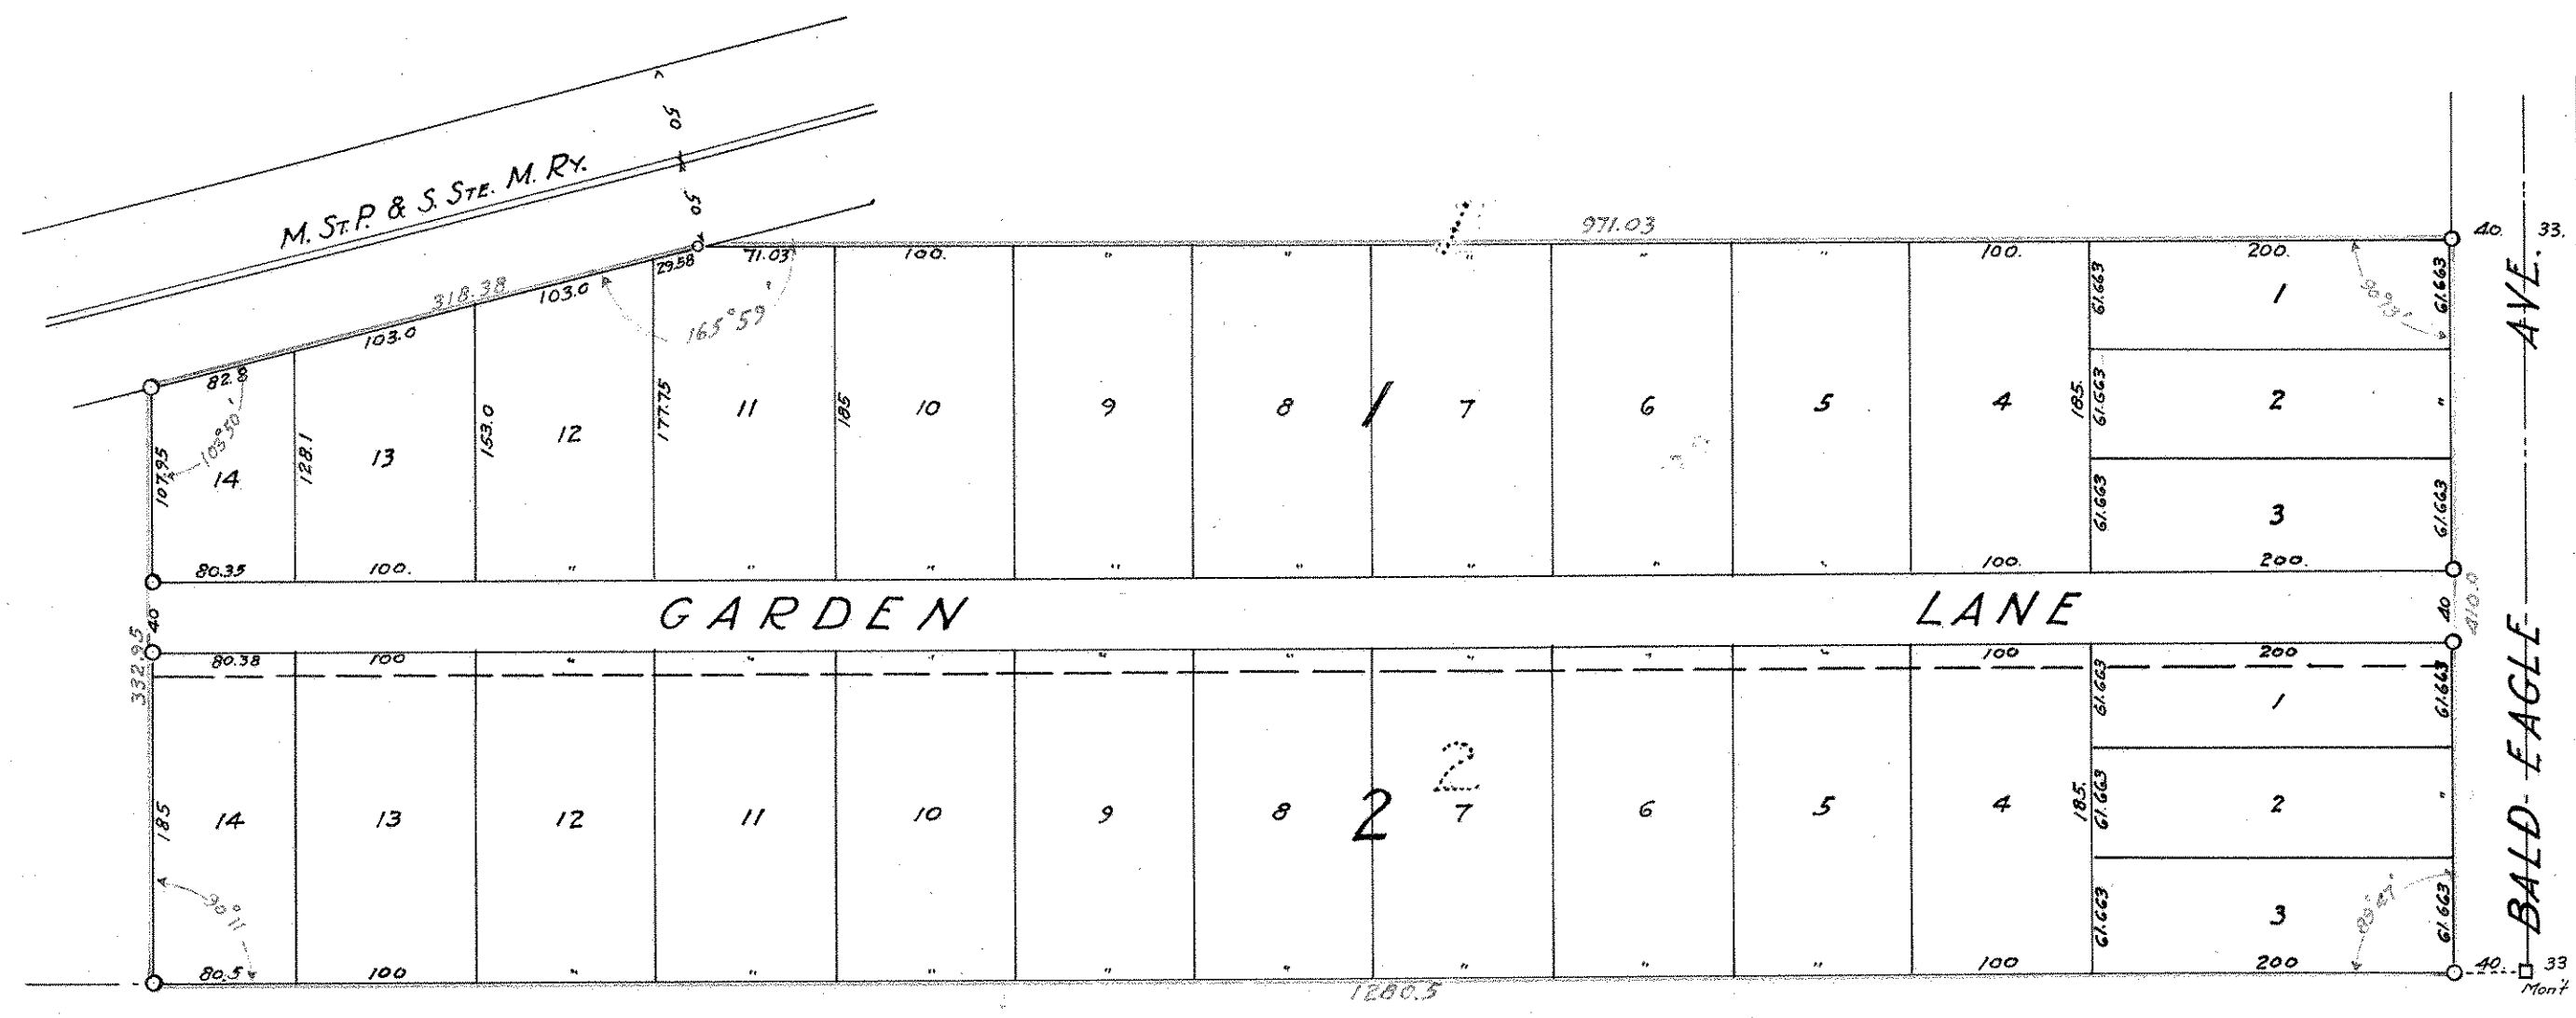

I hereby certify that having surveyed and plotted the property described on this map as INTERLACHEN GARDENS, Ramsey Co. Minn., and have placed monuments at the corners as shown on this map, and the same is true and correct.

F. J. Armstrong
Surveyor

State of Minnesota } ss. On this 18th day of May A.D. 1922, personally appeared
County of Ramsey } before me, F. J. Armstrong, to me well known, and acknowledged that he executed
the foregoing certificate, as his own free act and deed.

Chester L. Caldwell
CHESTER L. CALDWELL
Notary Public, Ramsey County, Minn.
My commission expires Aug. 29th 1927.

This is to certify that William J. Edgar and Eleanor D. Edgar, his wife owners of, and May B. Schriber
owner and holder of a mortgage on the
following described property, to wit: Lot 2, and the South 240 feet of Lot 1 Block 5 Bells
Addition to Bald Eagle, Ramsey Co. Minn., have caused the same to be surveyed and
platted and hereafter known as INTERLACHEN GARDENS, Ramsey Co. Minn., and hereby dedicate
to the public and for the public use forever, all roads, streets and avenues, as shown on
this map.

Witness our hands and seals this 23rd day of May A.D. 1922

In presence of:
R. A. Heibert } as to William J. Edgar
K. H. Edwards } as to Eleanor D. Edgar
Alie M. Collier } as to May B. Schriber
R. Heibert

William J. Edgar
Eleanor D. Edgar
May B. Schriber Mortgagee

State of Minnesota } ss. On this 23rd day of May A.D. 1922, personally appeared
County of Ramsey } before me, William J. Edgar and Eleanor D. Edgar, his wife, to me well known,
and acknowledged that they executed the foregoing certificate as their own free act and deed.

W. J. Kidder
W. J. KIDDER
Notary Public, Ramsey County, Minn.
My Commission expires May 2 1928

State of Minnesota } ss. On this 18th day of July A.D. 1922, personally appeared
County of Ramsey } before me, May B. Schriber, to me well known, and acknowledged
that she executed the foregoing certificate as her own free act and deed.

Louis A. Gilbert
LOUIS A. GILBERT
Notary Public, Ramsey County, Minn.
My commission expires June 3rd 1926.

Accepted and approved this 15th day of August A.D. 1922

George W. Howard
Charles H. Johnson
Jesse Gordon
W. J. Peter

Plat Commission

Commissioner of Public Works

Accepted and approved by the Board of County Commissioners for the County of Ramsey
this 21st day of August A.D. 1922

Geo J. Piers
County Auditor

Recorded Aug. 8. 1922

Abstract # 616043