


EAGLE PARK

□ INDICATES STONE MONUMENT
○ INDICATES IRON MONUMENT. SCALE 100 FT. PER INCH
SURVEYED BY PAUL R. McLAGAN ST. PAUL, MINN.

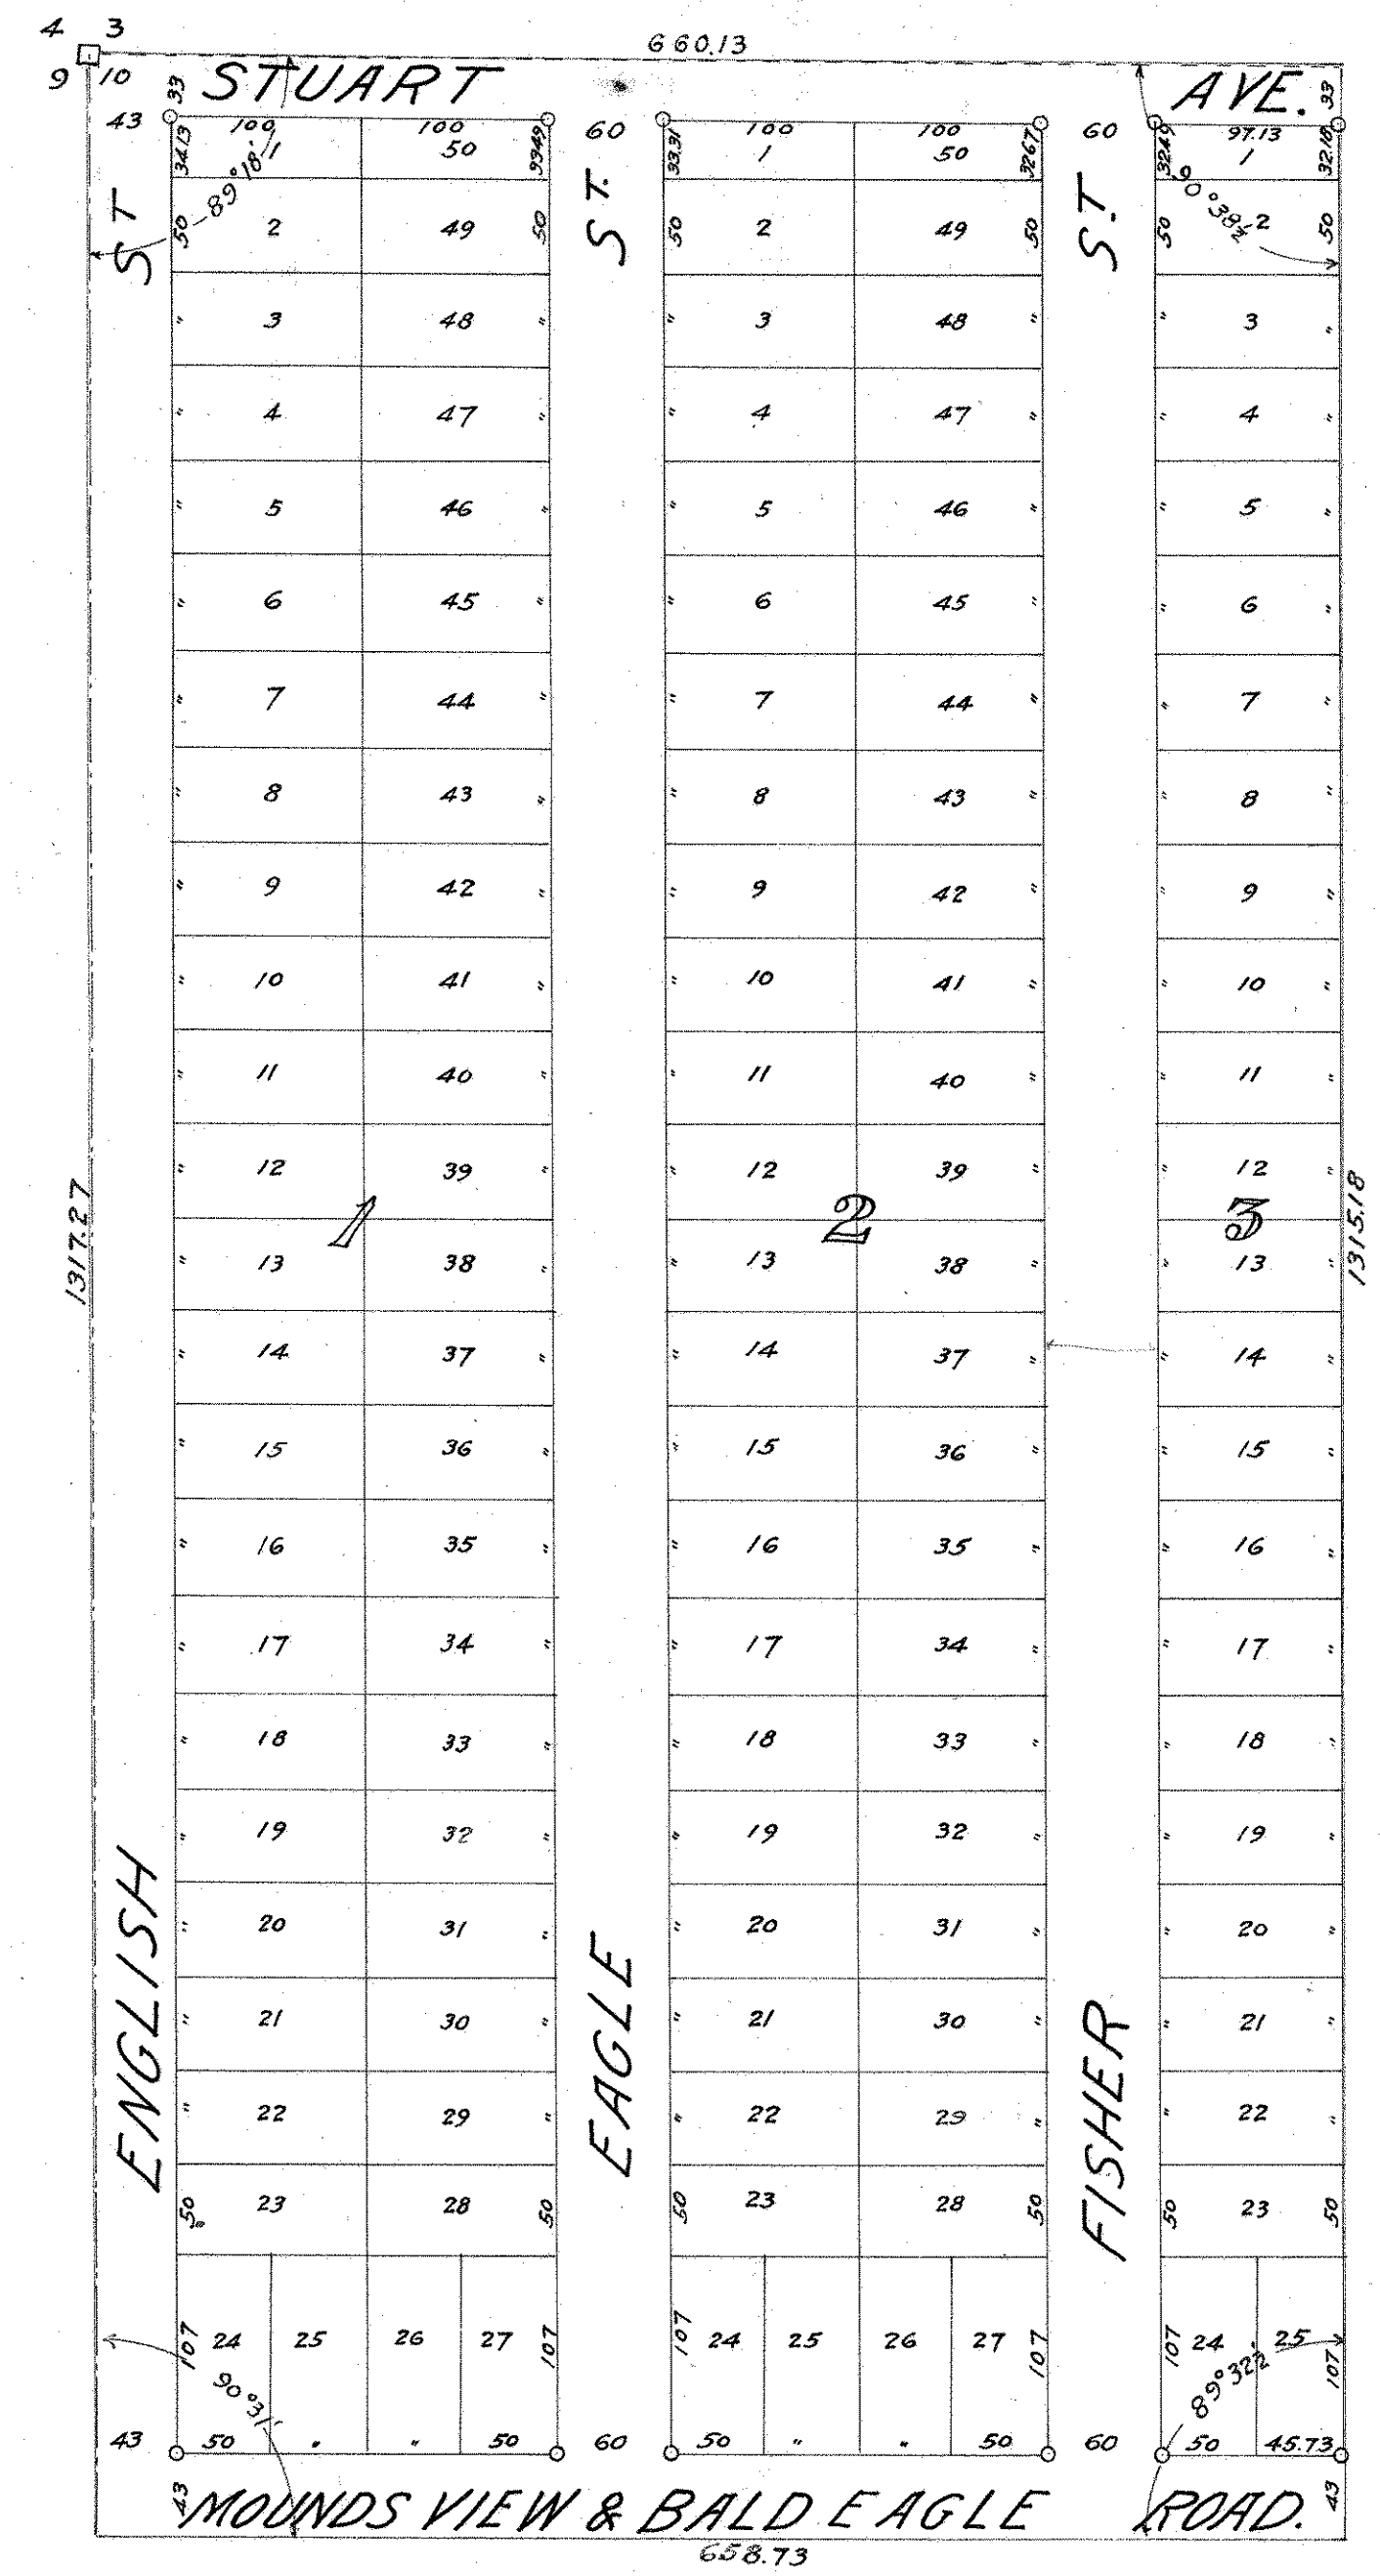

I hereby certify to having surveyed the property as described on this plat, as Eagle Park and have placed iron monuments at the corners of every block, as shown, and the same is correct. There is no low wet ground nor any traveled road or easement on or across same, except as shown

Paul R. McLagan, Surveyor.

State of Minnesota } On this 6th day of February AD 1925 before me
County of Ramsey } personally appeared Paul R. McLagan, to me well known,
and acknowledged that he executed the foregoing certificate as his own
free act and deed.
My commission expires March 15th 1925
Peter M. Hoge, Notary Public, Ramsey County, Minn.

This is to certify that Ernest Keller, a widower, proprietor of the West one-half of the Northwest one-quarter of the Northwest one-quarter of Section Ten (10) Township Thirty North, Range Twenty-two West of the Fourth Principal Meridian, and David Germain and Lillian Germain, his wife, holders of a contract for deed on the above described property, have caused the same to be platted, and hereafter known as EAGLE PARK, as shown on this plat, and hereby dedicates to the public, for public use forever, all the streets and avenues, as herein indicated. Witness our hands and seals this 7th day of February A.D. 1925.

In presence of
G. N. Hawley }
John Radloff }
John H. Fuller }
Carl Johnson }
Carl J. Solum }

Ernest Keller
David Germain
Lillian Germain

State of Minnesota } On this 19th day of February AD 1925, before me
County of Ramsey } personally appeared Ernest Keller, a widower, to me
well known, and acknowledged, that he executed the foregoing certificate
as his own free act and deed.
My commission expires June 8th, 1927
G. N. Hawley, Notary Public, Ramsey County, Minn.

State of Indiana } On this 7th day of Feb. AD 1925, before me
County of Lake } personally appeared David Germain husband of Lillian
Germain, to me well known, and acknowledged, that he executed the
foregoing certificate as his own free act and deed.
My commission expires May 2, 1928
Lillian J. Curtis, Notary Public Lake County.

State of Minnesota } On this 19th day of Feb. AD 1925, before me
County of Ramsey } personally appeared Lillian Germain, wife of David
Germain, to me well known, and acknowledged, that she executed the
foregoing certificate as her own free act and deed Carl J. Solum.
My commission expires May 9-1925. Notary Public, Ramsey County, Minn.

Accepted and approved this 25th day of February AD 1925
George H. Kandle } Plat Commissioners
F. L. Brown }
C. J. McAdam }
John J. McDonald } Commissioner of Public Works

Accepted and approved by the Board of County Commissioners this 16th
day of March AD 1925.
County Auditor, Ramsey County, Minn.

RECORDED MAR. 17. 25